

11.500

728  
3640  
182

288.200

366.200

20.800

4970  
3590  
3640  
2580

500  
110

46200

144.800

146.700

174.350

229.400

244.200

ⓐ

Almoran

Nave 1

Nave 2

Nave 3

Taller A

172.900

Taller B

143.500

Taller C

33200

202050

36.300

138.125

Casa - Iniciada  
88.900

16450

cuadra

4600

6100

147.129

59.800

110.300

65.350

Vivienda I

Vivienda II

Vivienda III


12.50



Calle main

COLLAOO


Calle main 2 — 66 — 55'40"  
 " " " — 25 — 25  
 " " " — 726 — 75  
 " " " — 2156 — 2156

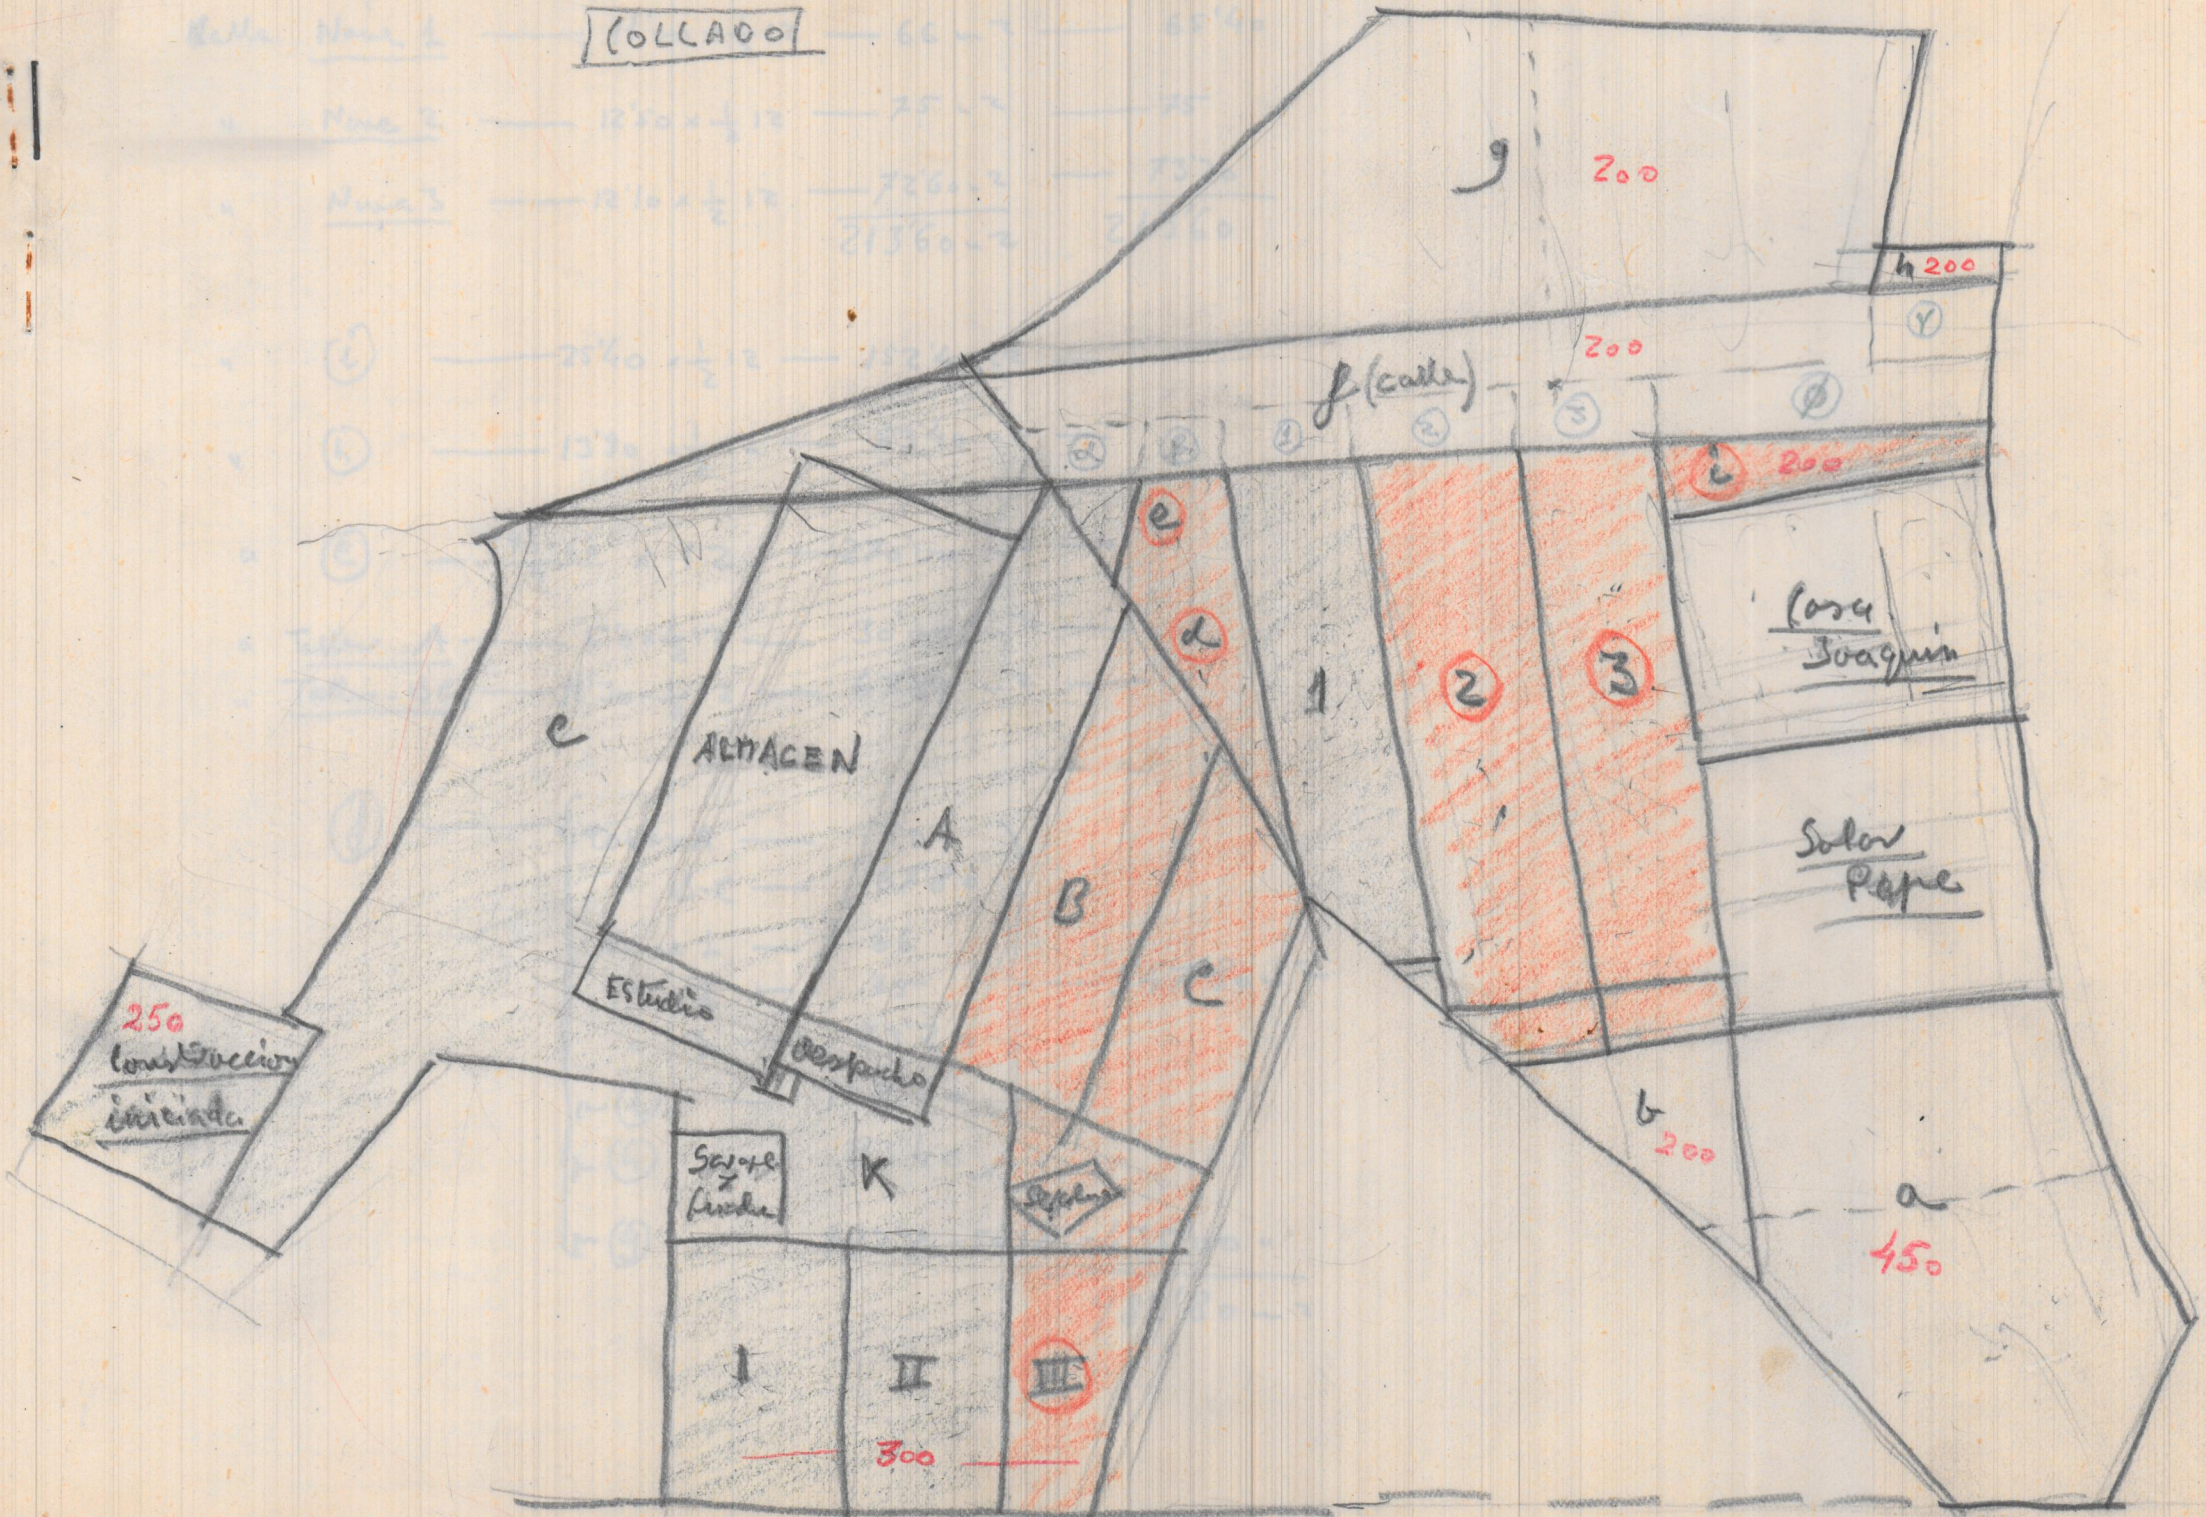



COLLEGIU DE INGENYEROS D'ENGINYERIA CIVIL


PLAN ALCE

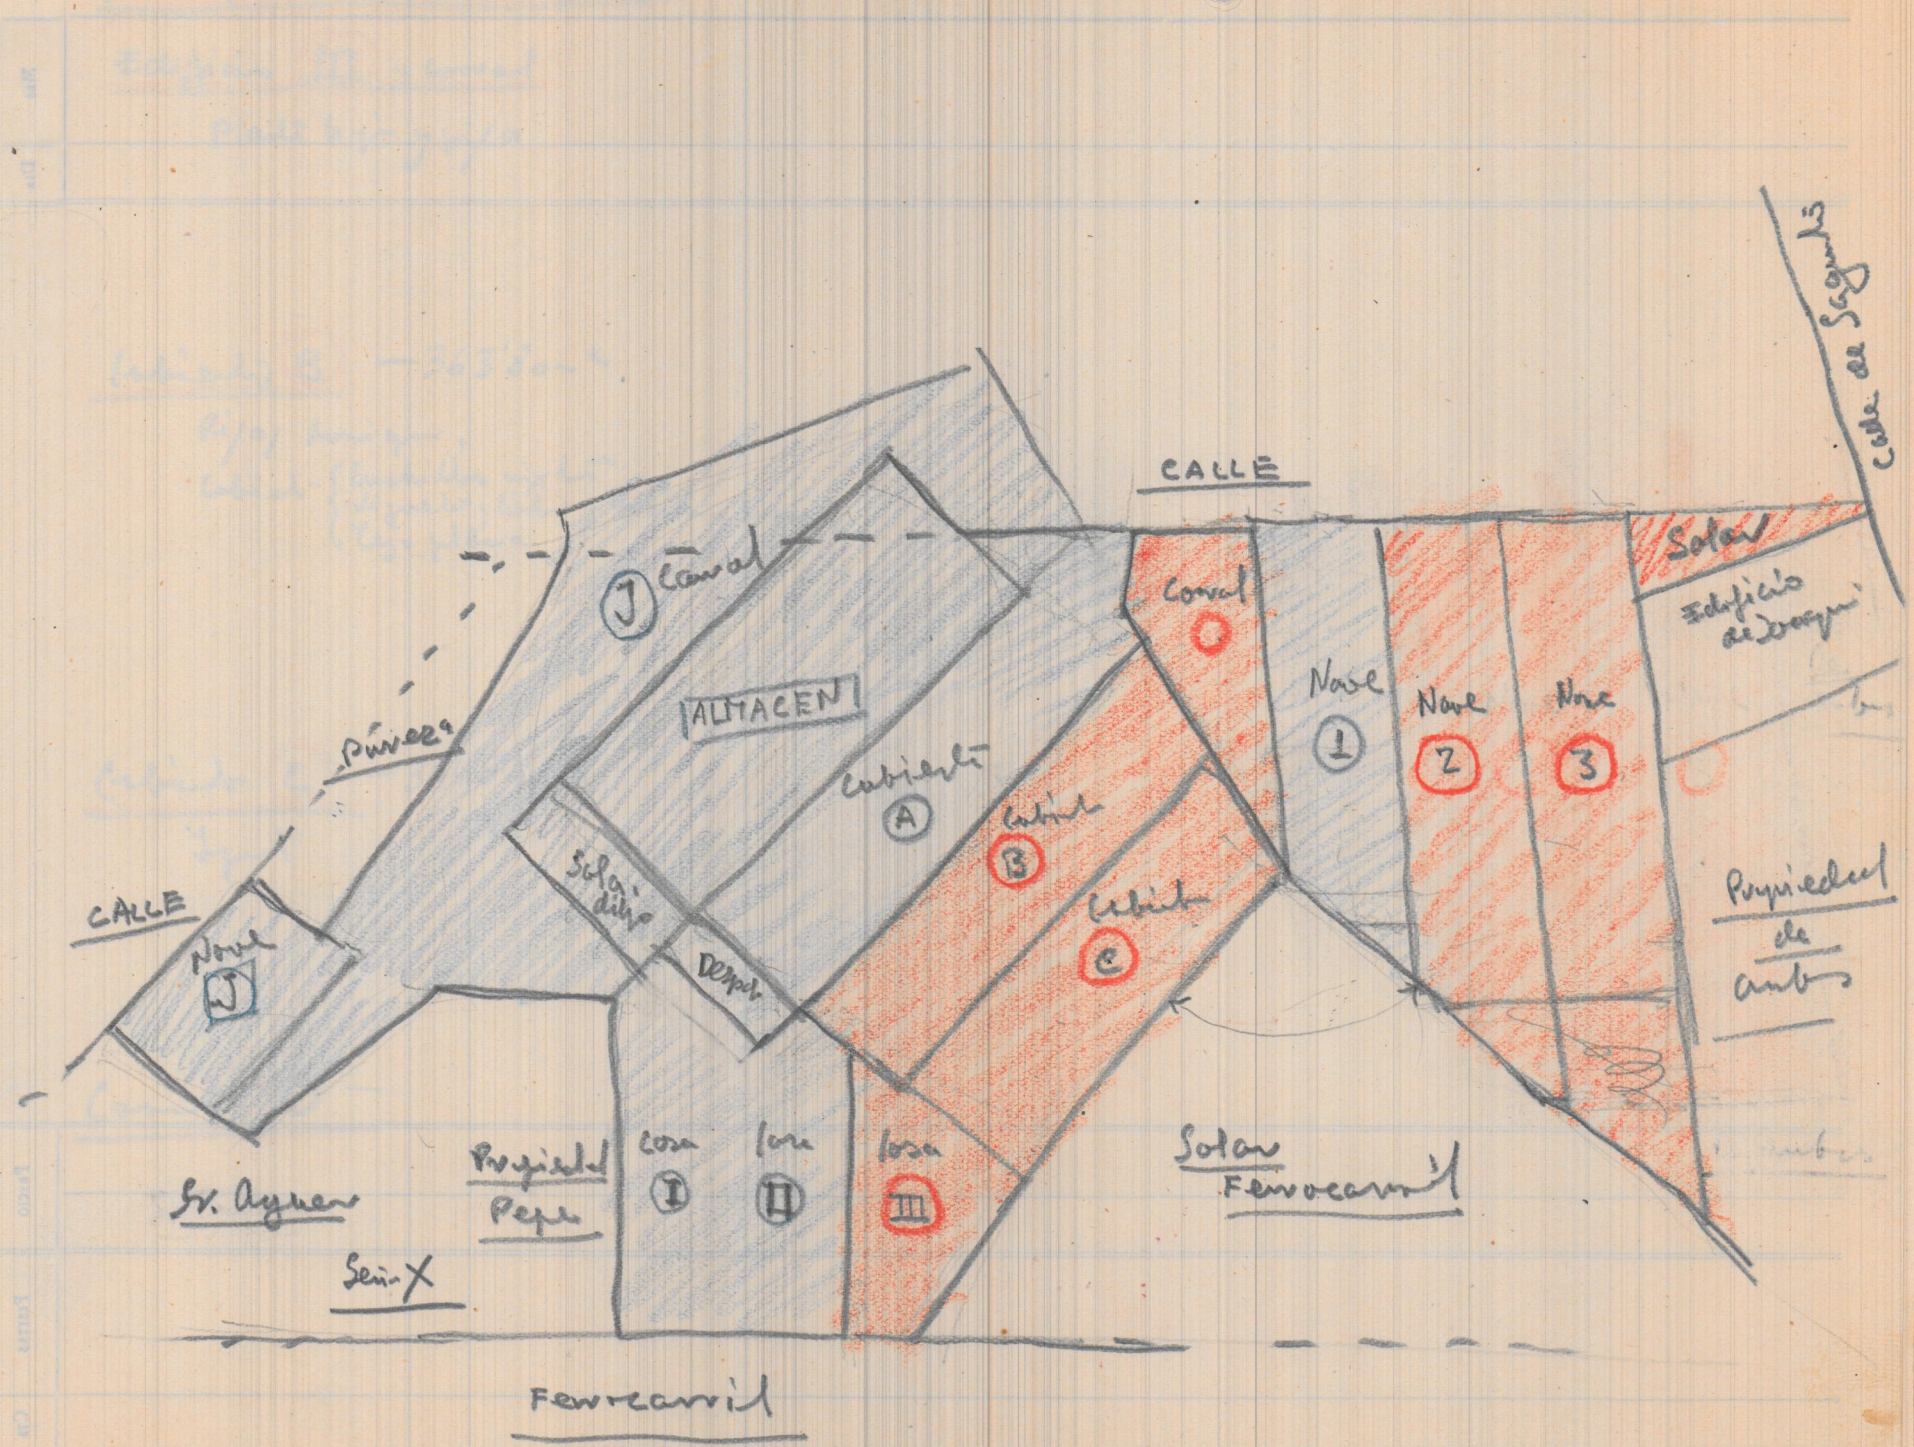



9'2  
5'  
55'2

9'5  
8'5  
42'5  
76'0

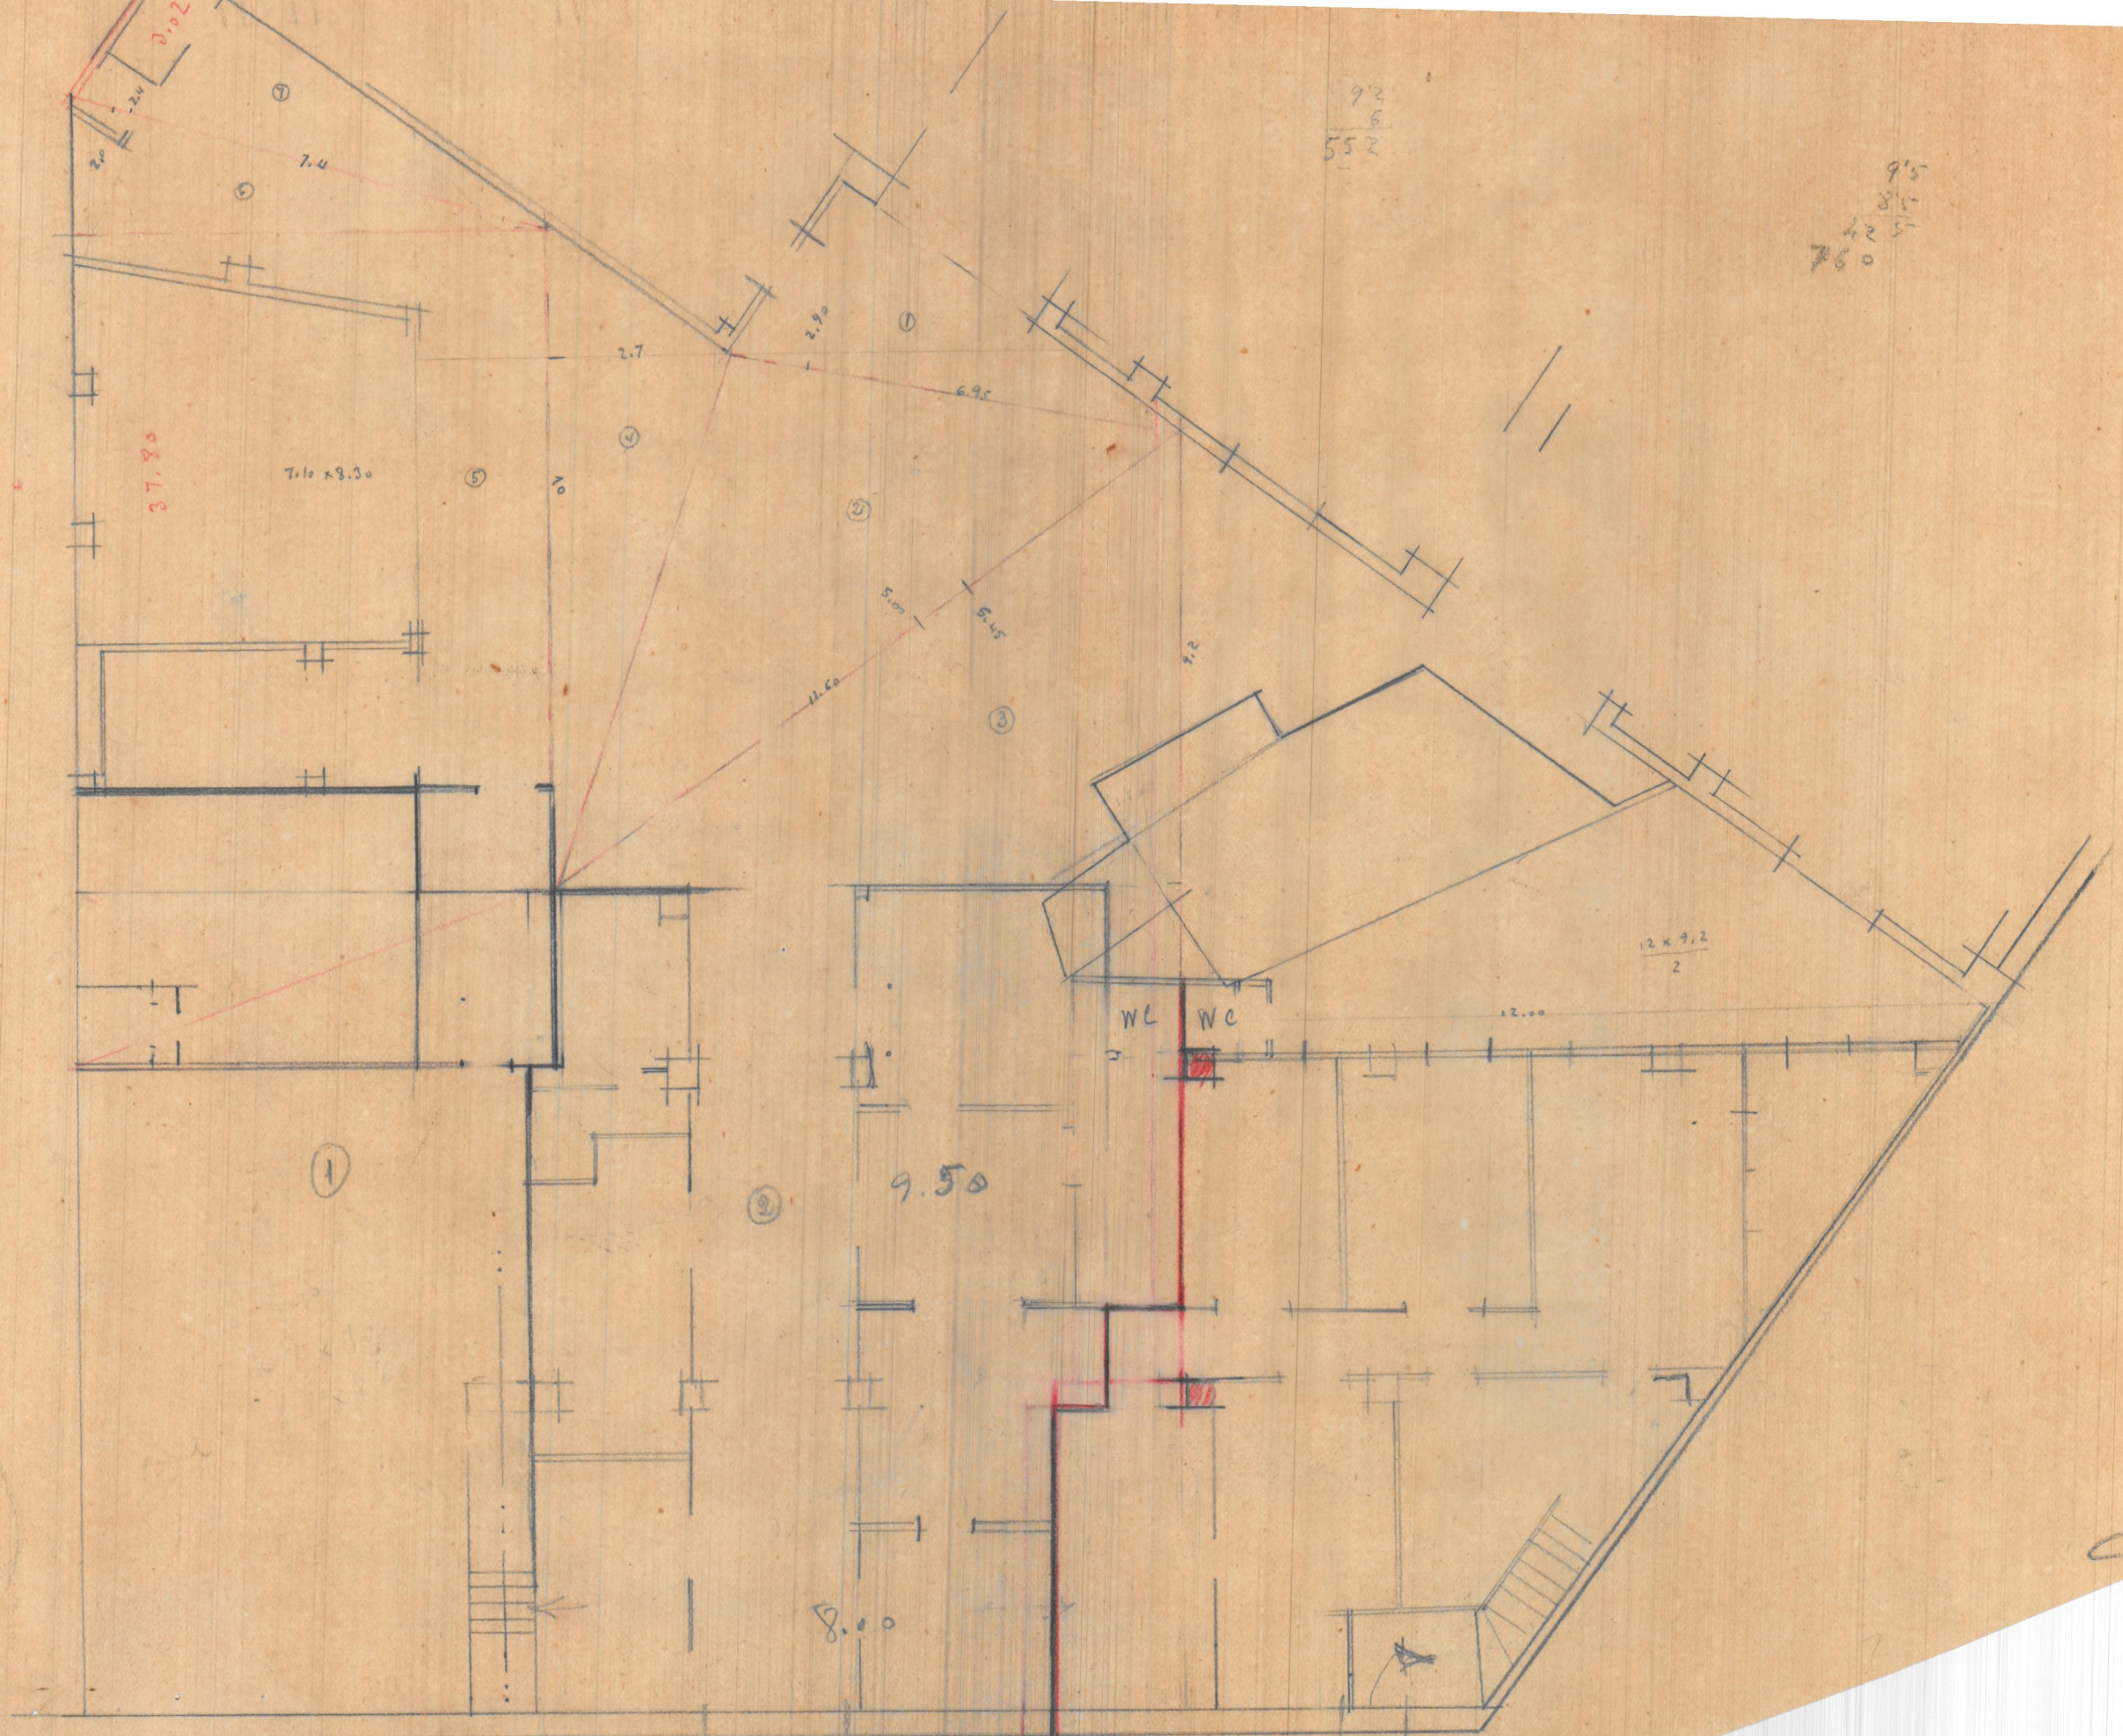

37.80

7.10 x 8.30

1

2

9.50

8.00

WC WC

12 x 9.2  
2

12.00

new  
ingua  
amb