


$$\frac{19'0}{5} = 3'82$$

$$\frac{22'80}{6} = 3'80$$


4 entranadas  
 13m altura  
 2.0 u. cub  
 5 u. alt. tot

CALLE

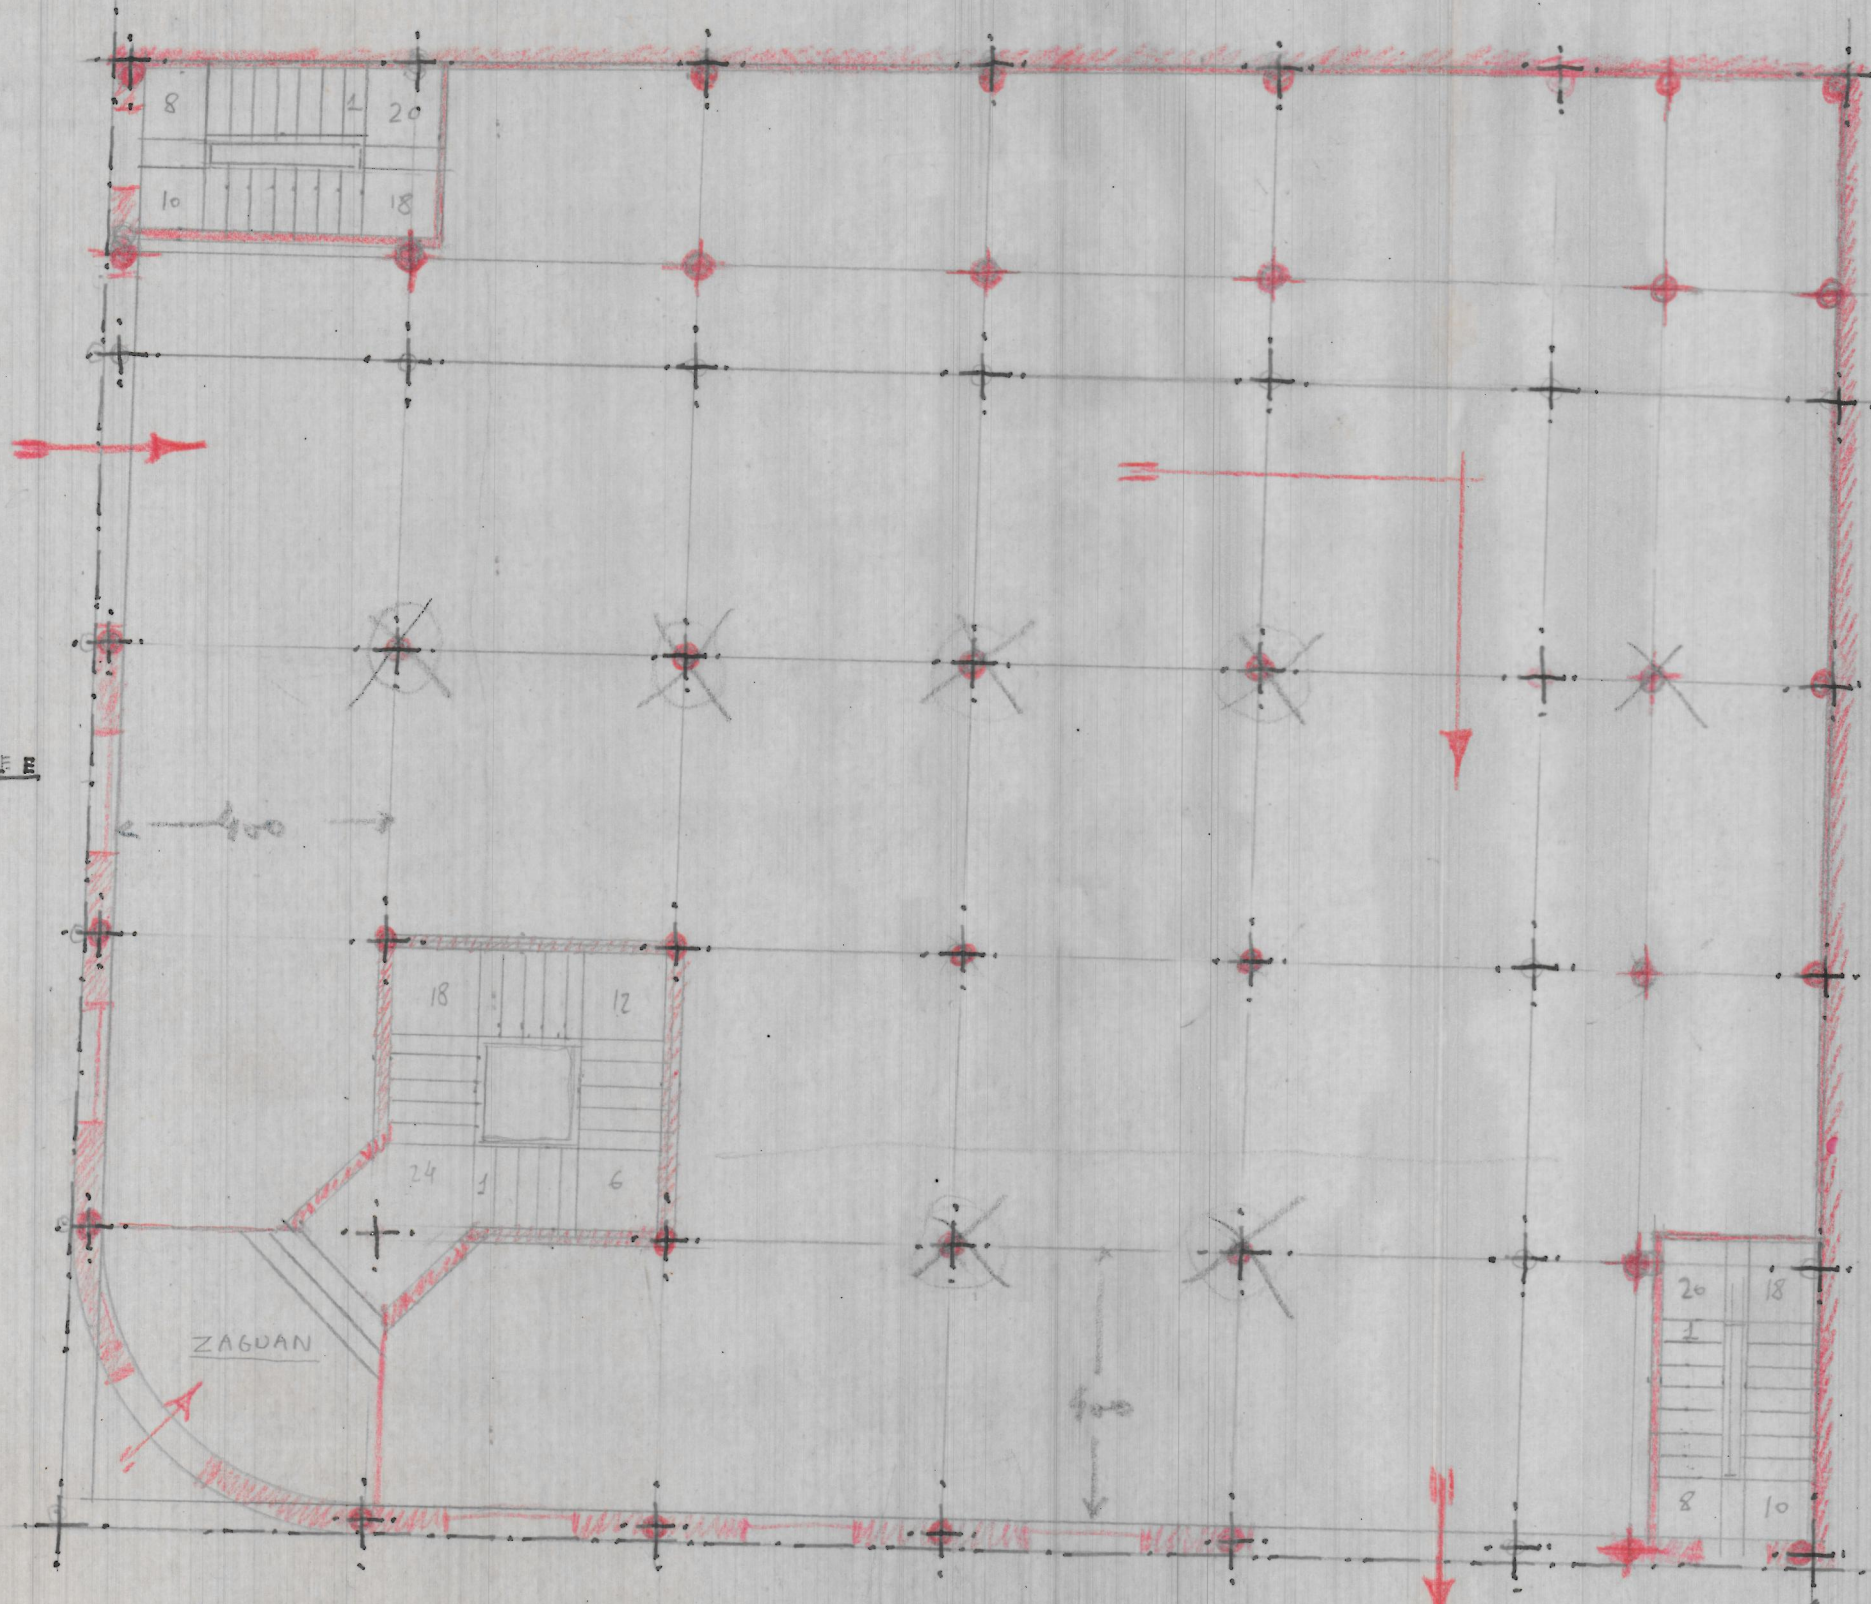


CALLE

CALLE

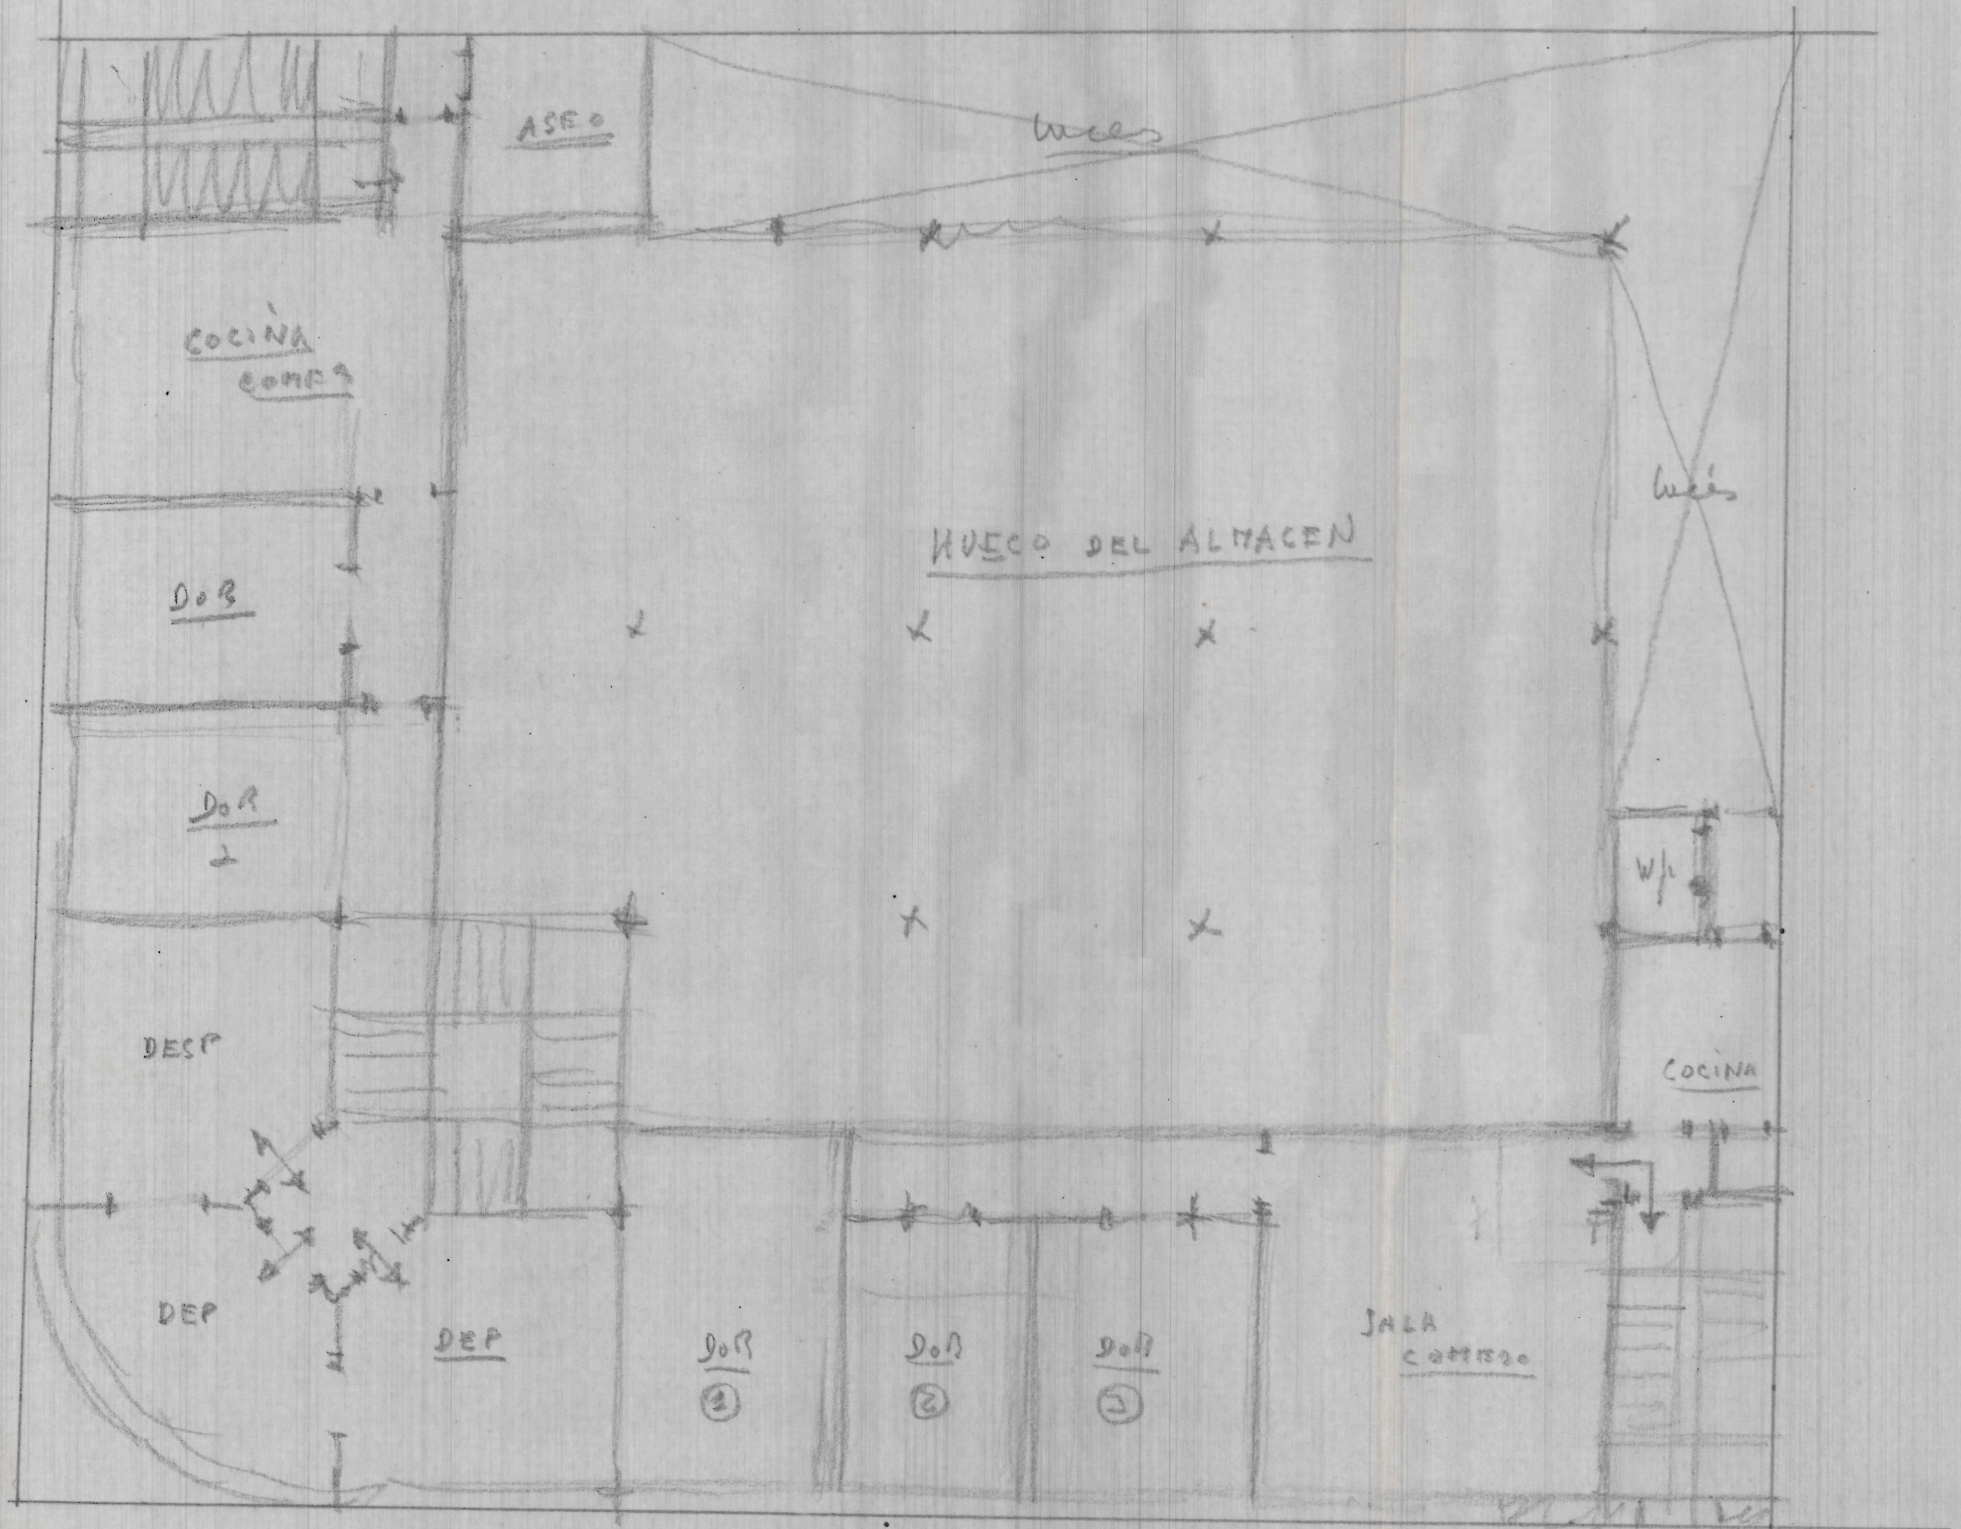

CALLE  
PLANTA DEL ENTREPISO

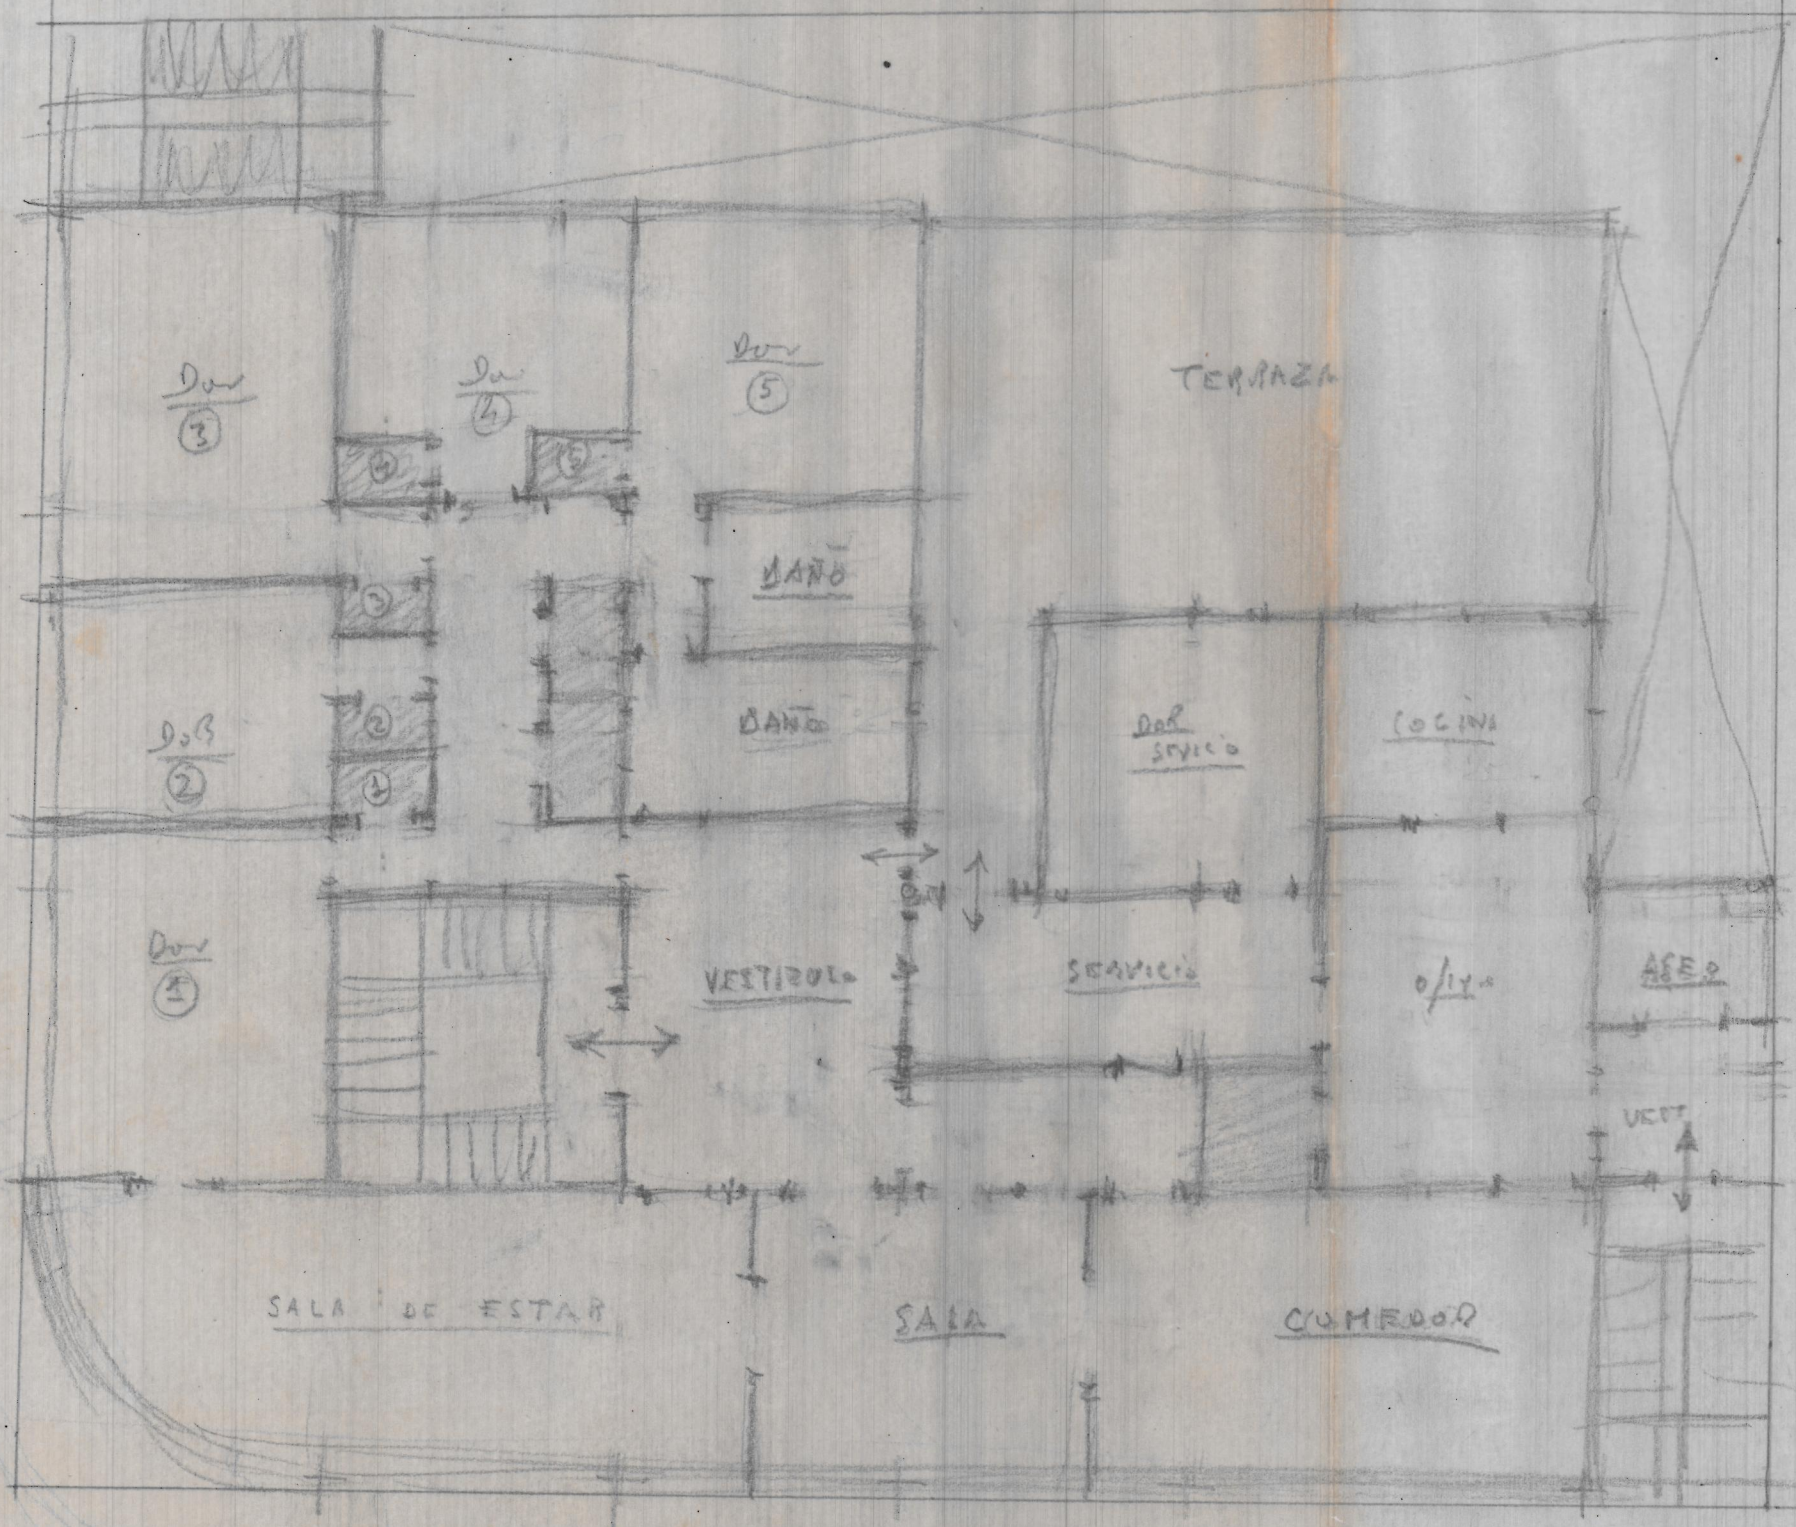

CALLE

CALLE

PLANTA PRINCIPAL