


PLANTA COMUN APISOS (de viviendas)

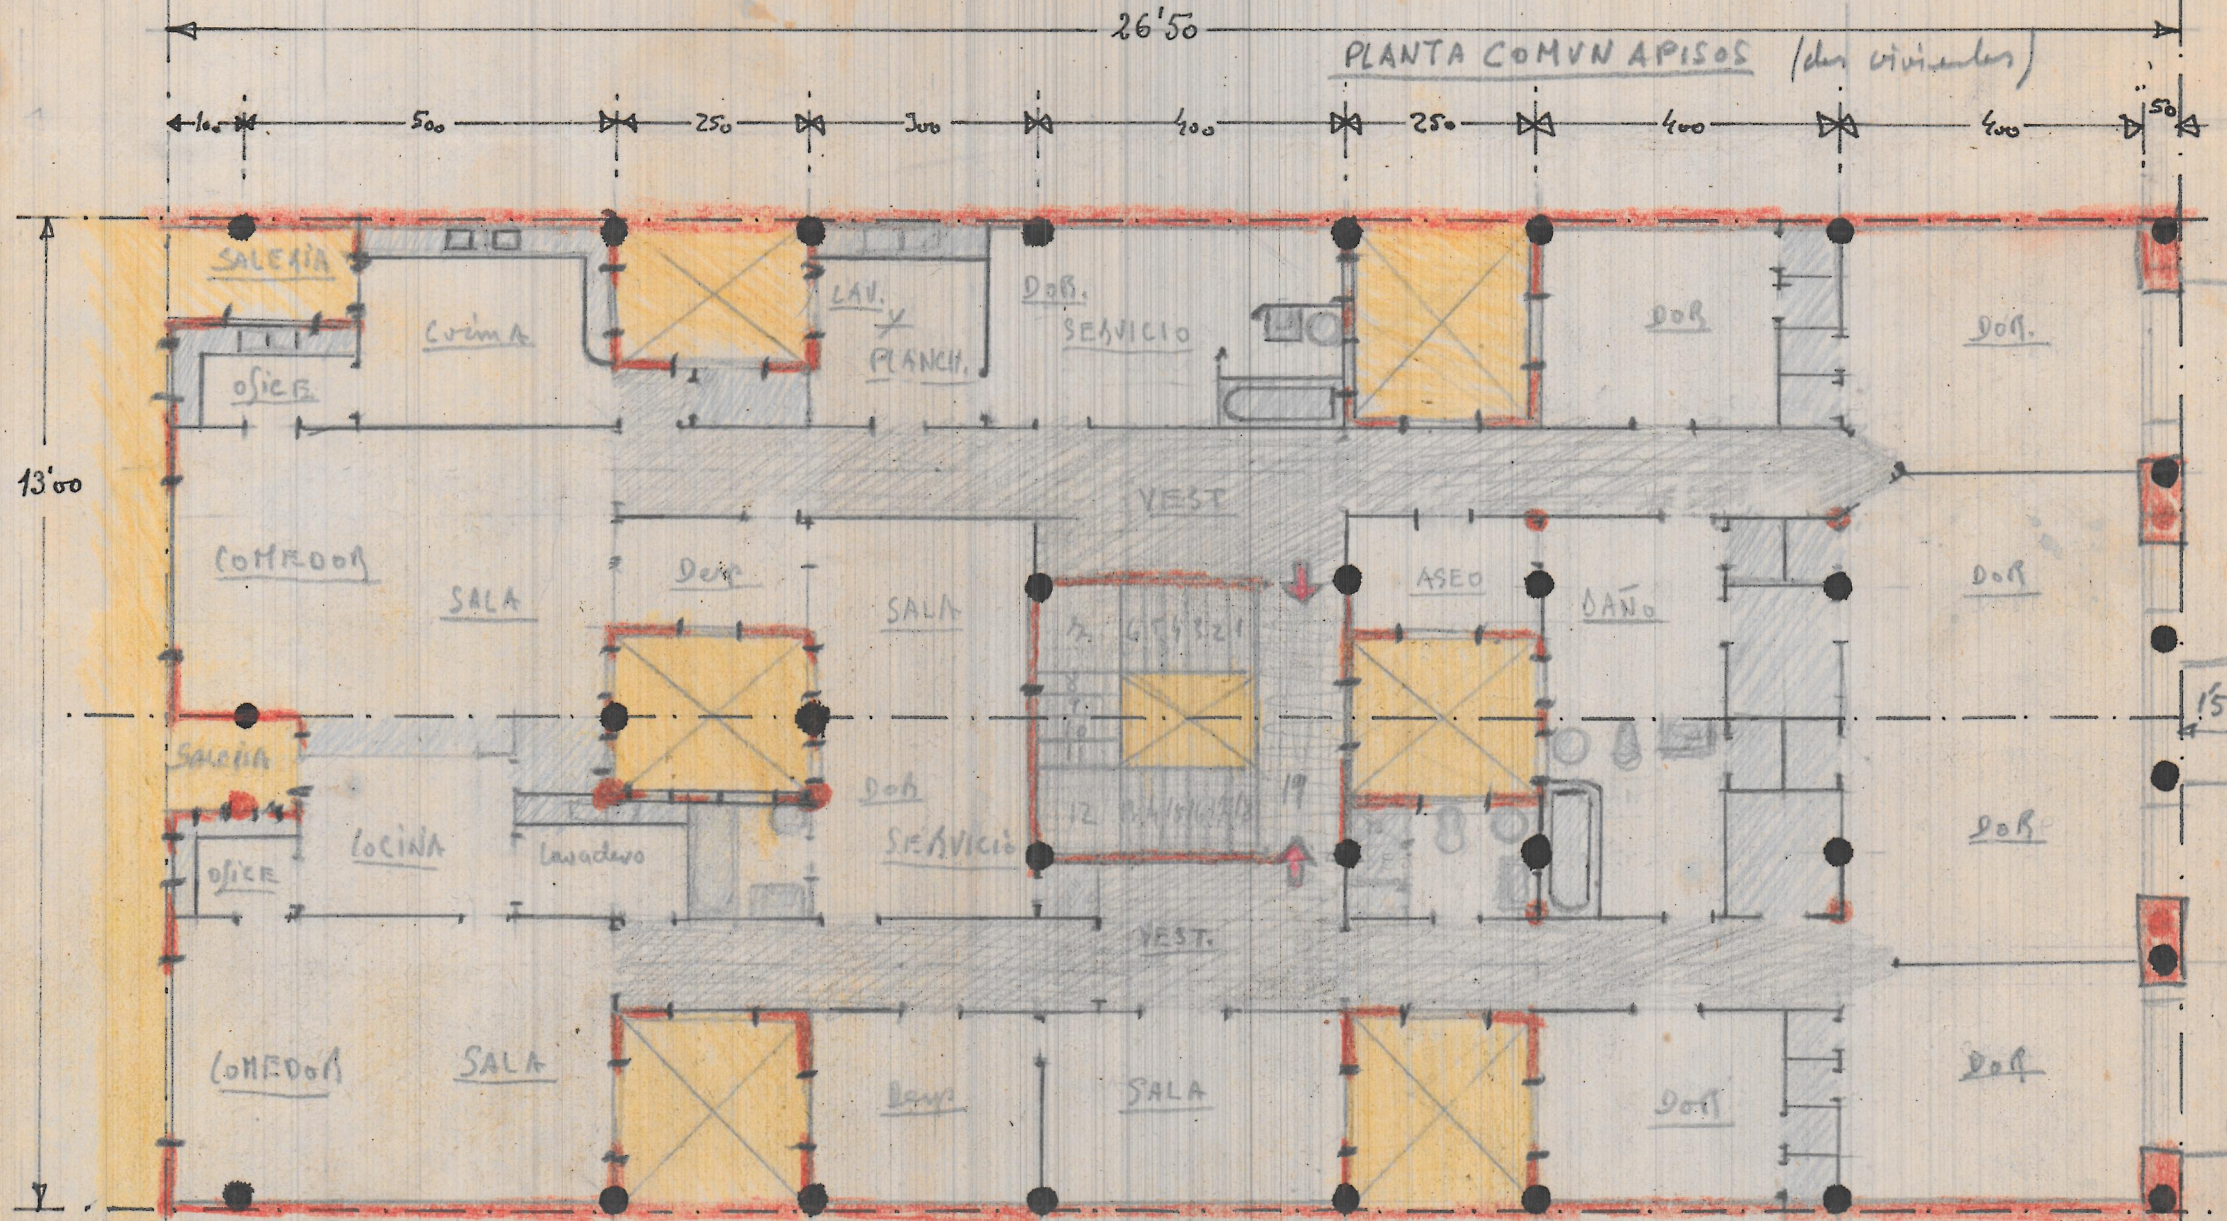

13'00

26'50

150

I-12819

50  
150  
40  
91

120	110	19
110	110	172
-23-	-220	133
400	250	19
170	130	322
6	4	