


21  
 11  
 21  
 21  
 231

175  
 231  
 406

27  
 29  
 28  
 84  
 28  
 25  
 53  
 18  
 20  
 38  
 175

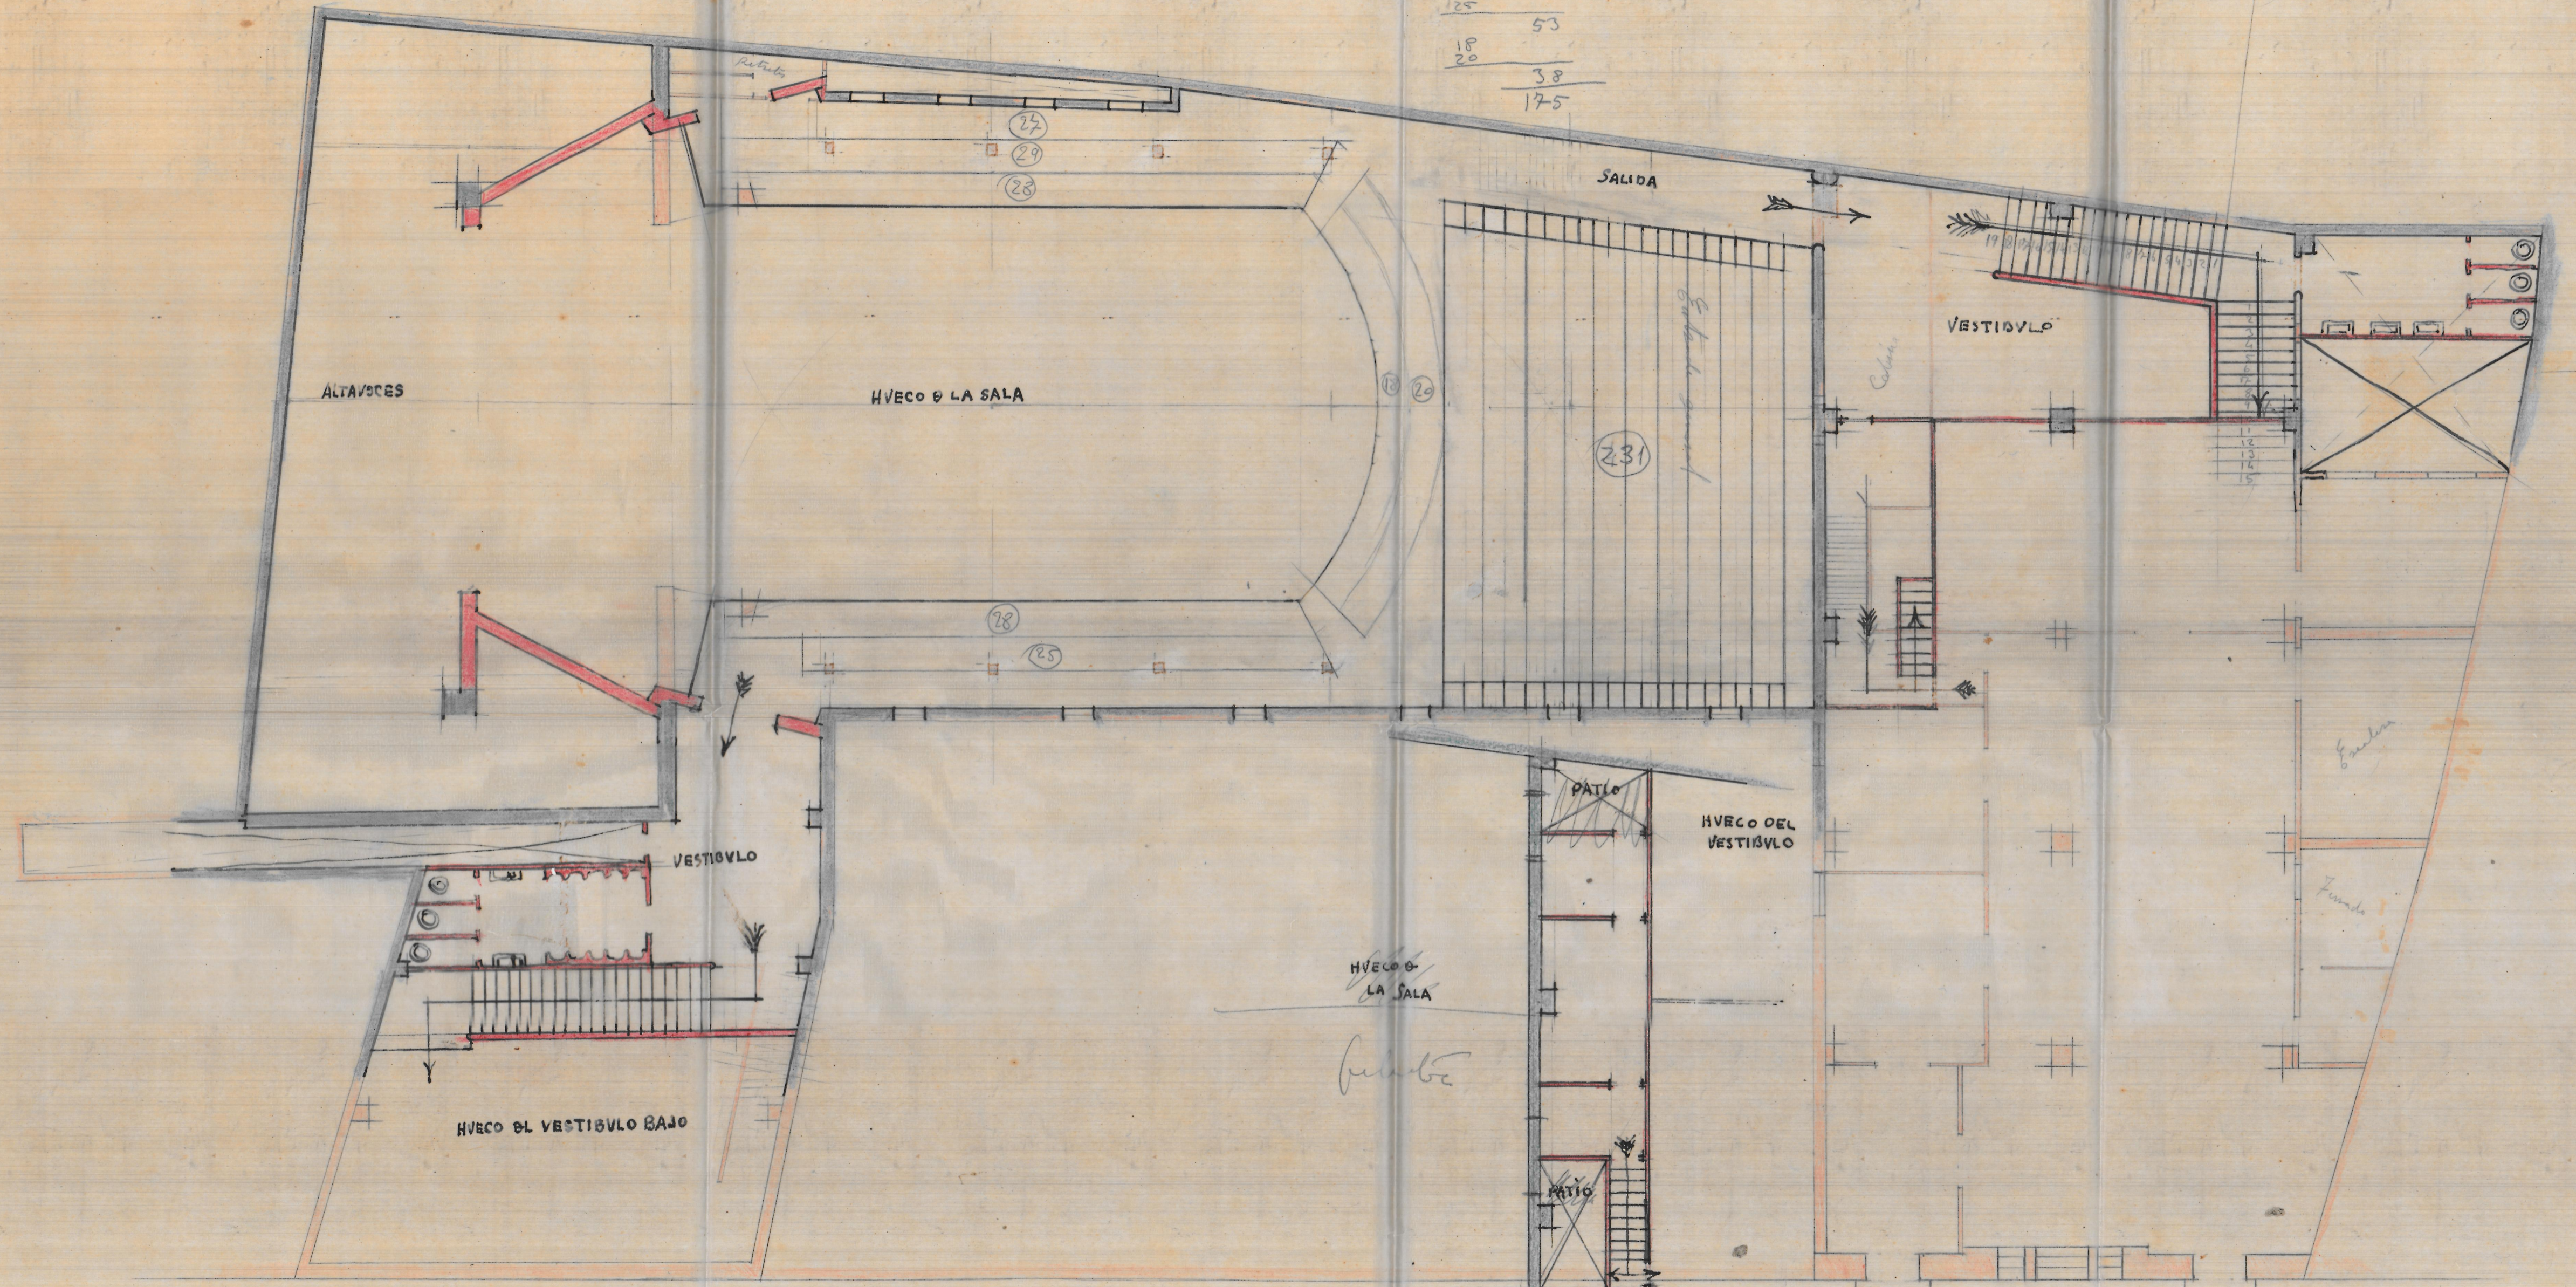

PLANTA DE CASINA

355 16  
 30 22

550 16  
 70 34  
 06

11  
44  
10


580  
44  
40  
664 total

13  
11  
13  
13

12

20  
143  
120  
290  
580 cymalt

15  
70  
15  
240

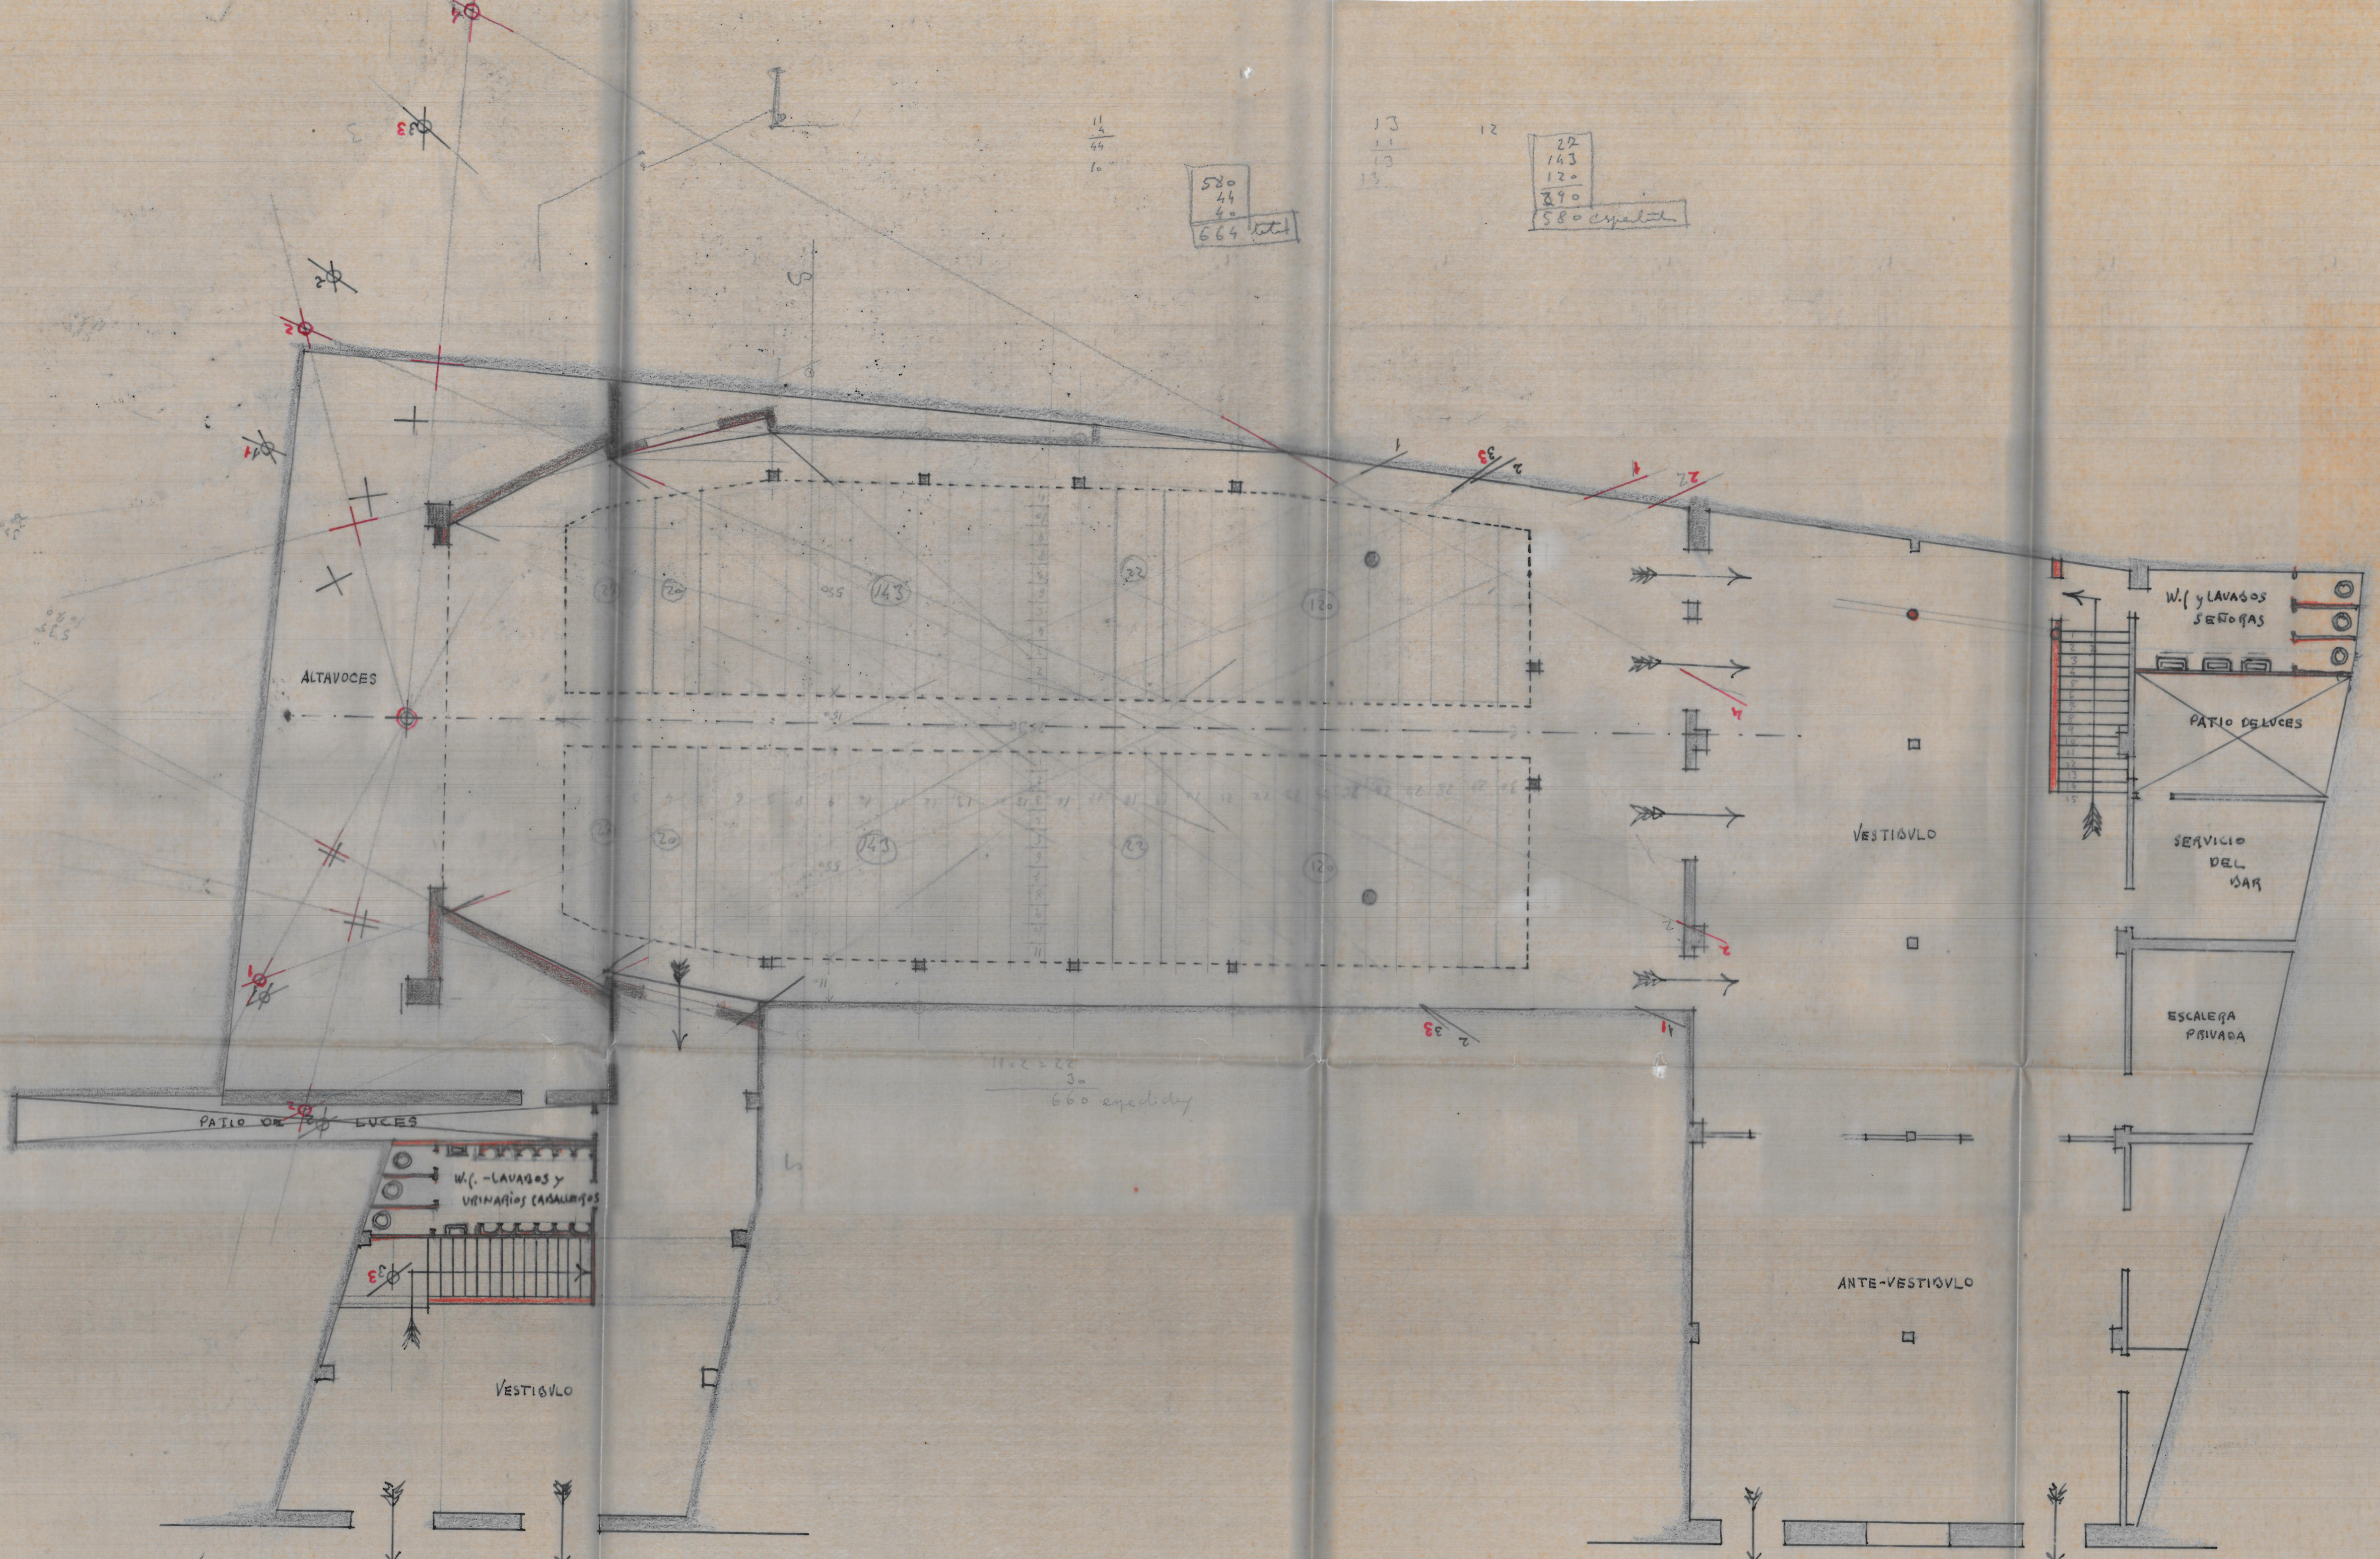

CALLE DE LA ADADIA DEL ROSARIO

PLANTA BAJA

PIAZA DE ROSARIO

Diermen