


56 50 500

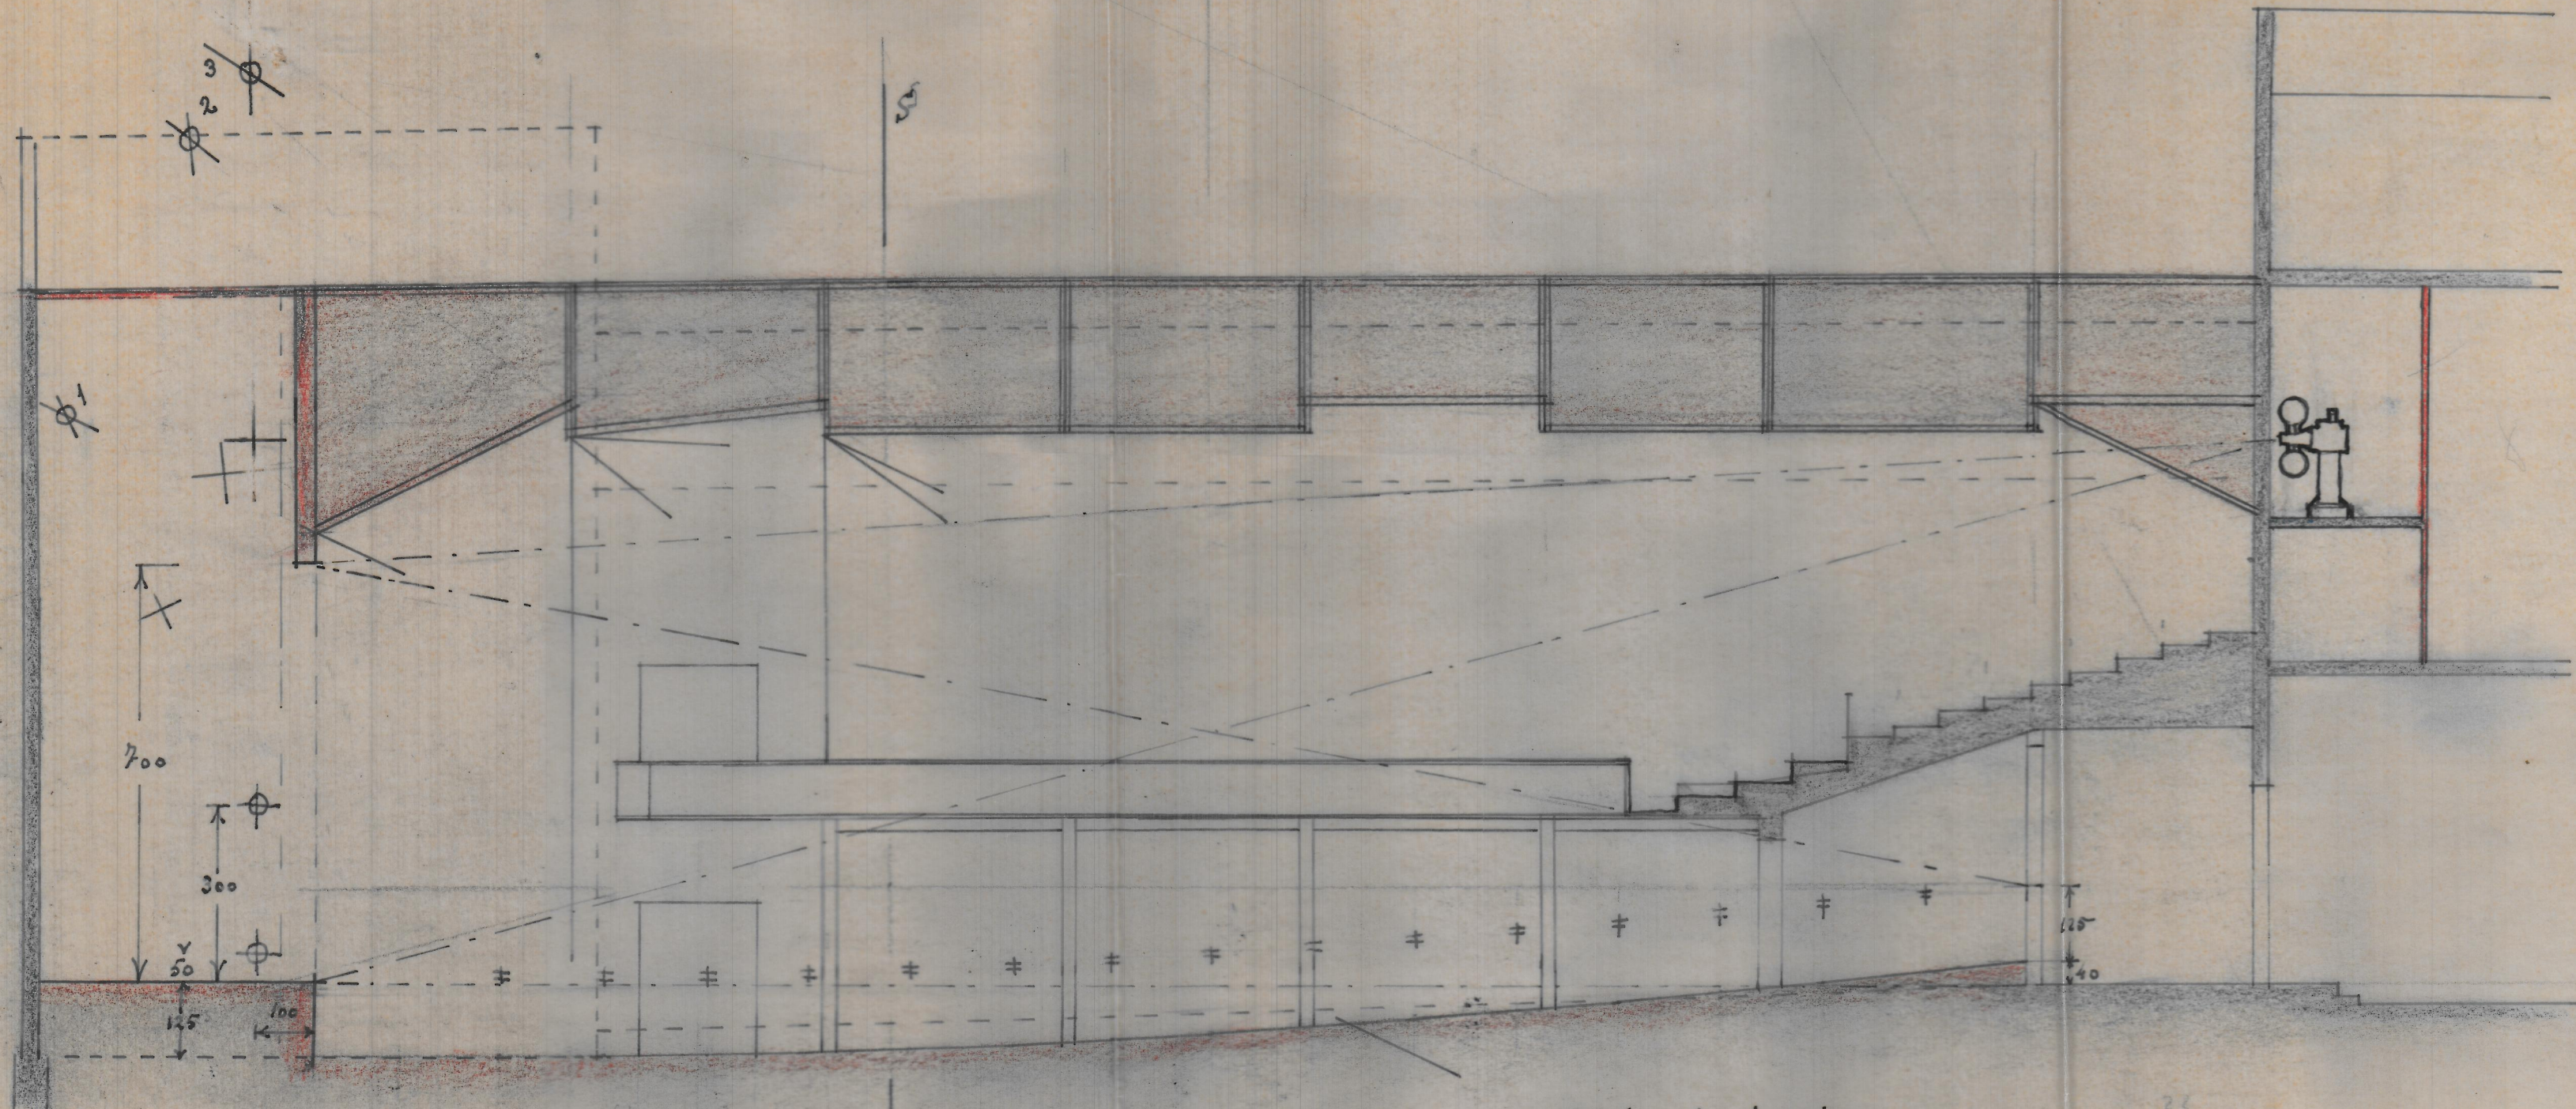

SECCION LONGITUDINAL

58
1130

22