


calle 12 m. ancha

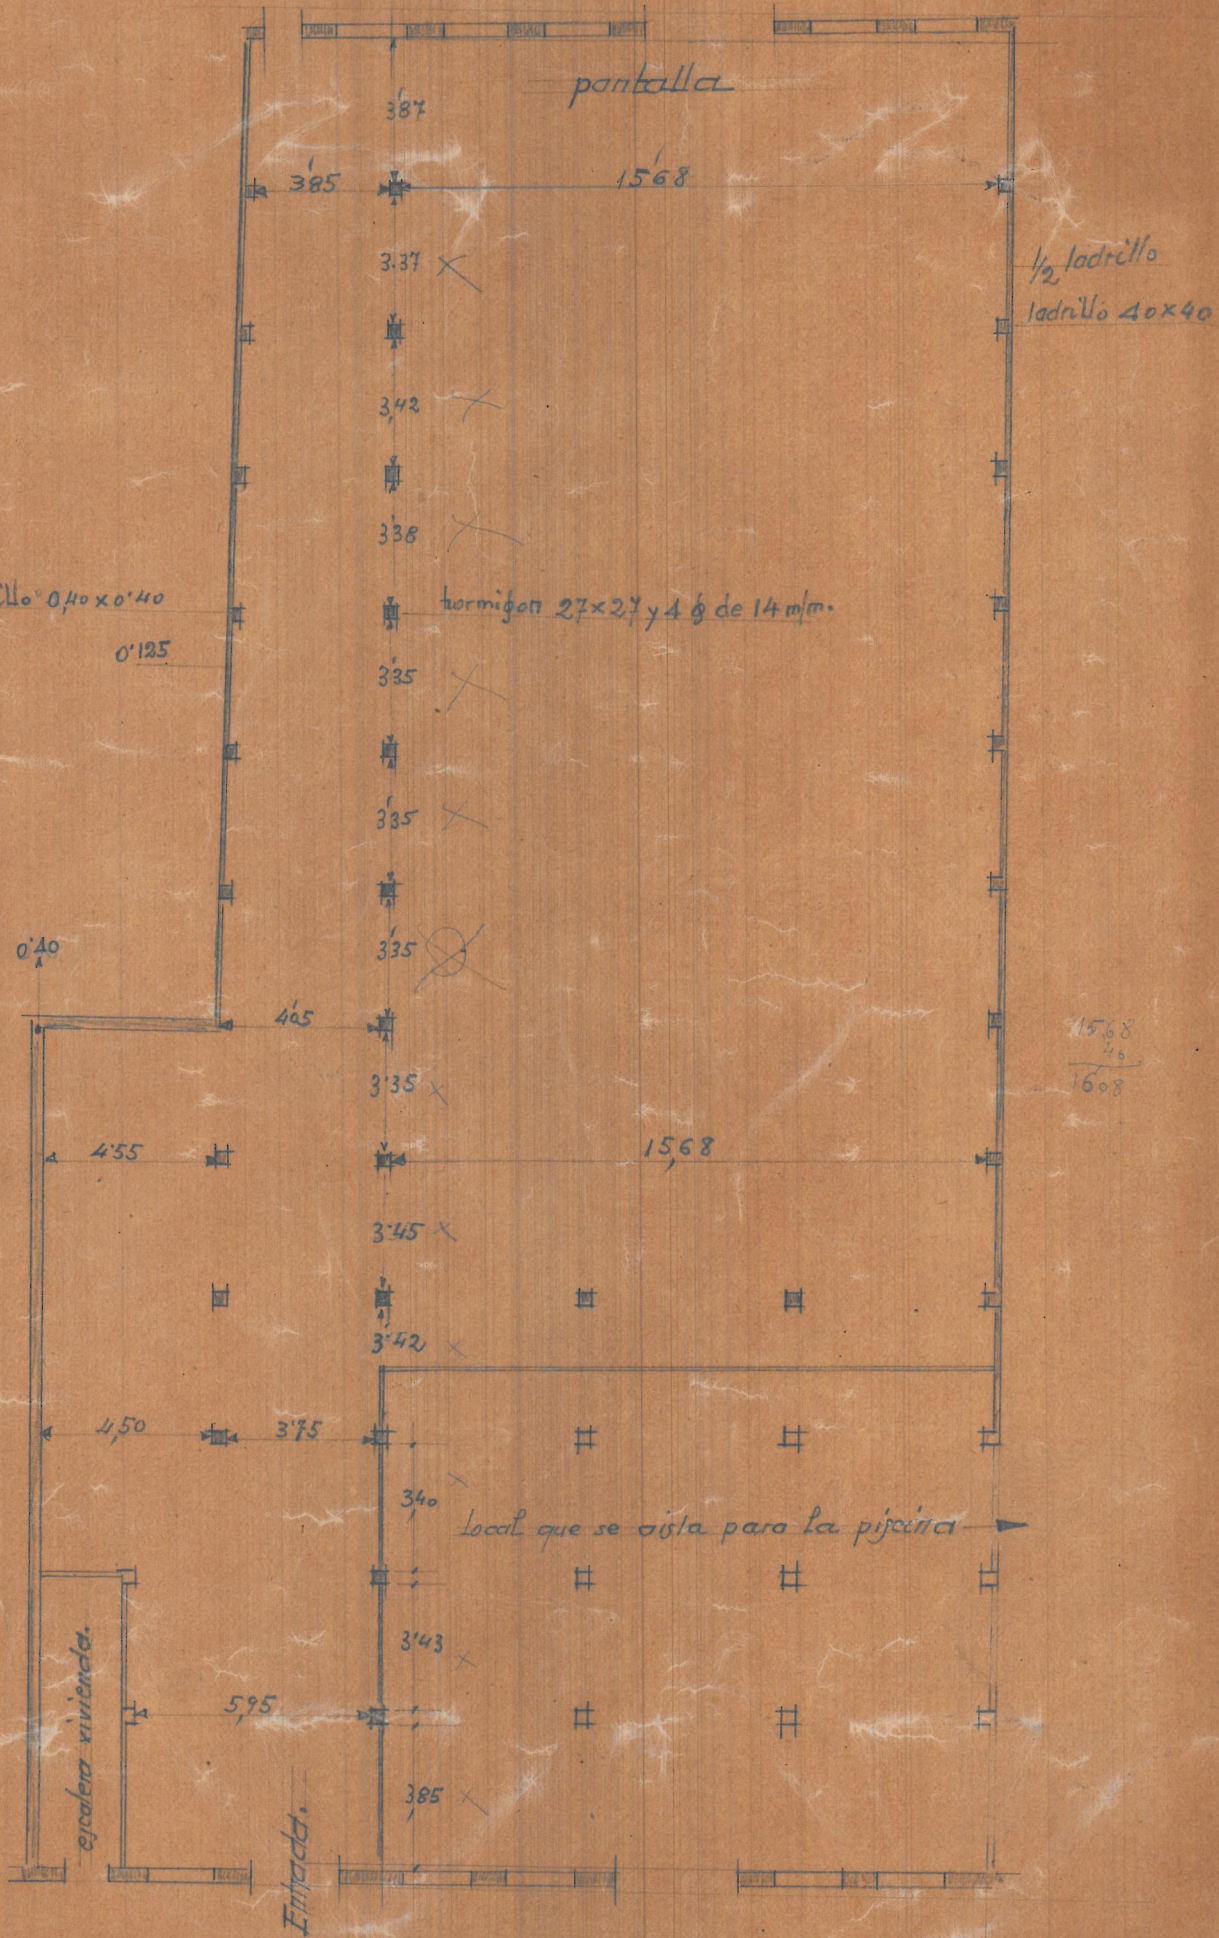

calle 10 m. ancha.