


$8'65" \times 13'70" = 118'50"$
 $4'60" \times 5'00" = 23'00"$
 $141'50m^2$

$8'65"$
 $8'65"$
 $8'22"$
 $10'96"$
 $118'505"$

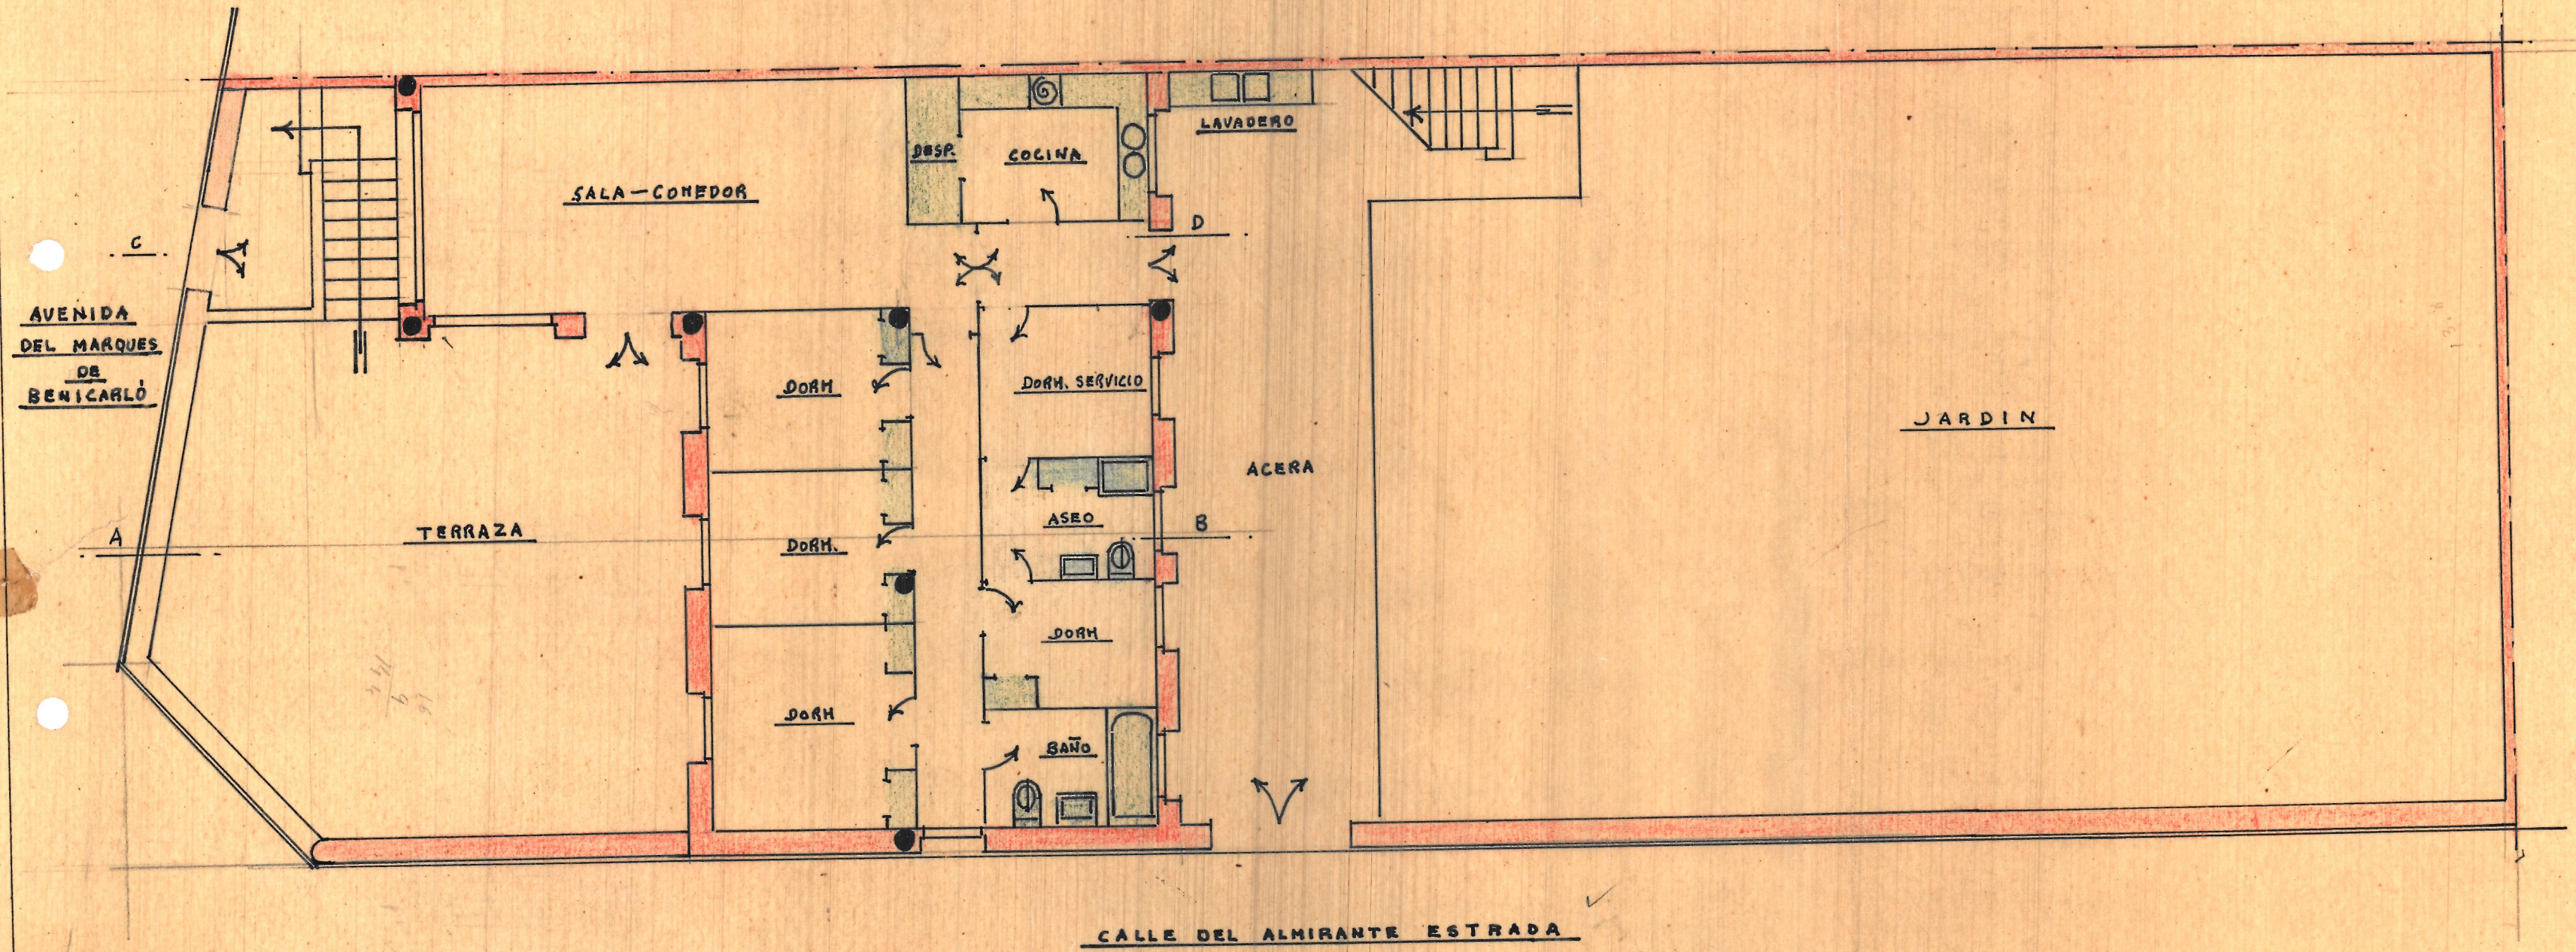

PLANTA DE DISPOSICION