


PLANTE GENERAL

111 x 2 = 222  
59 x 2 = 118  
50 x 2 = 100  
440

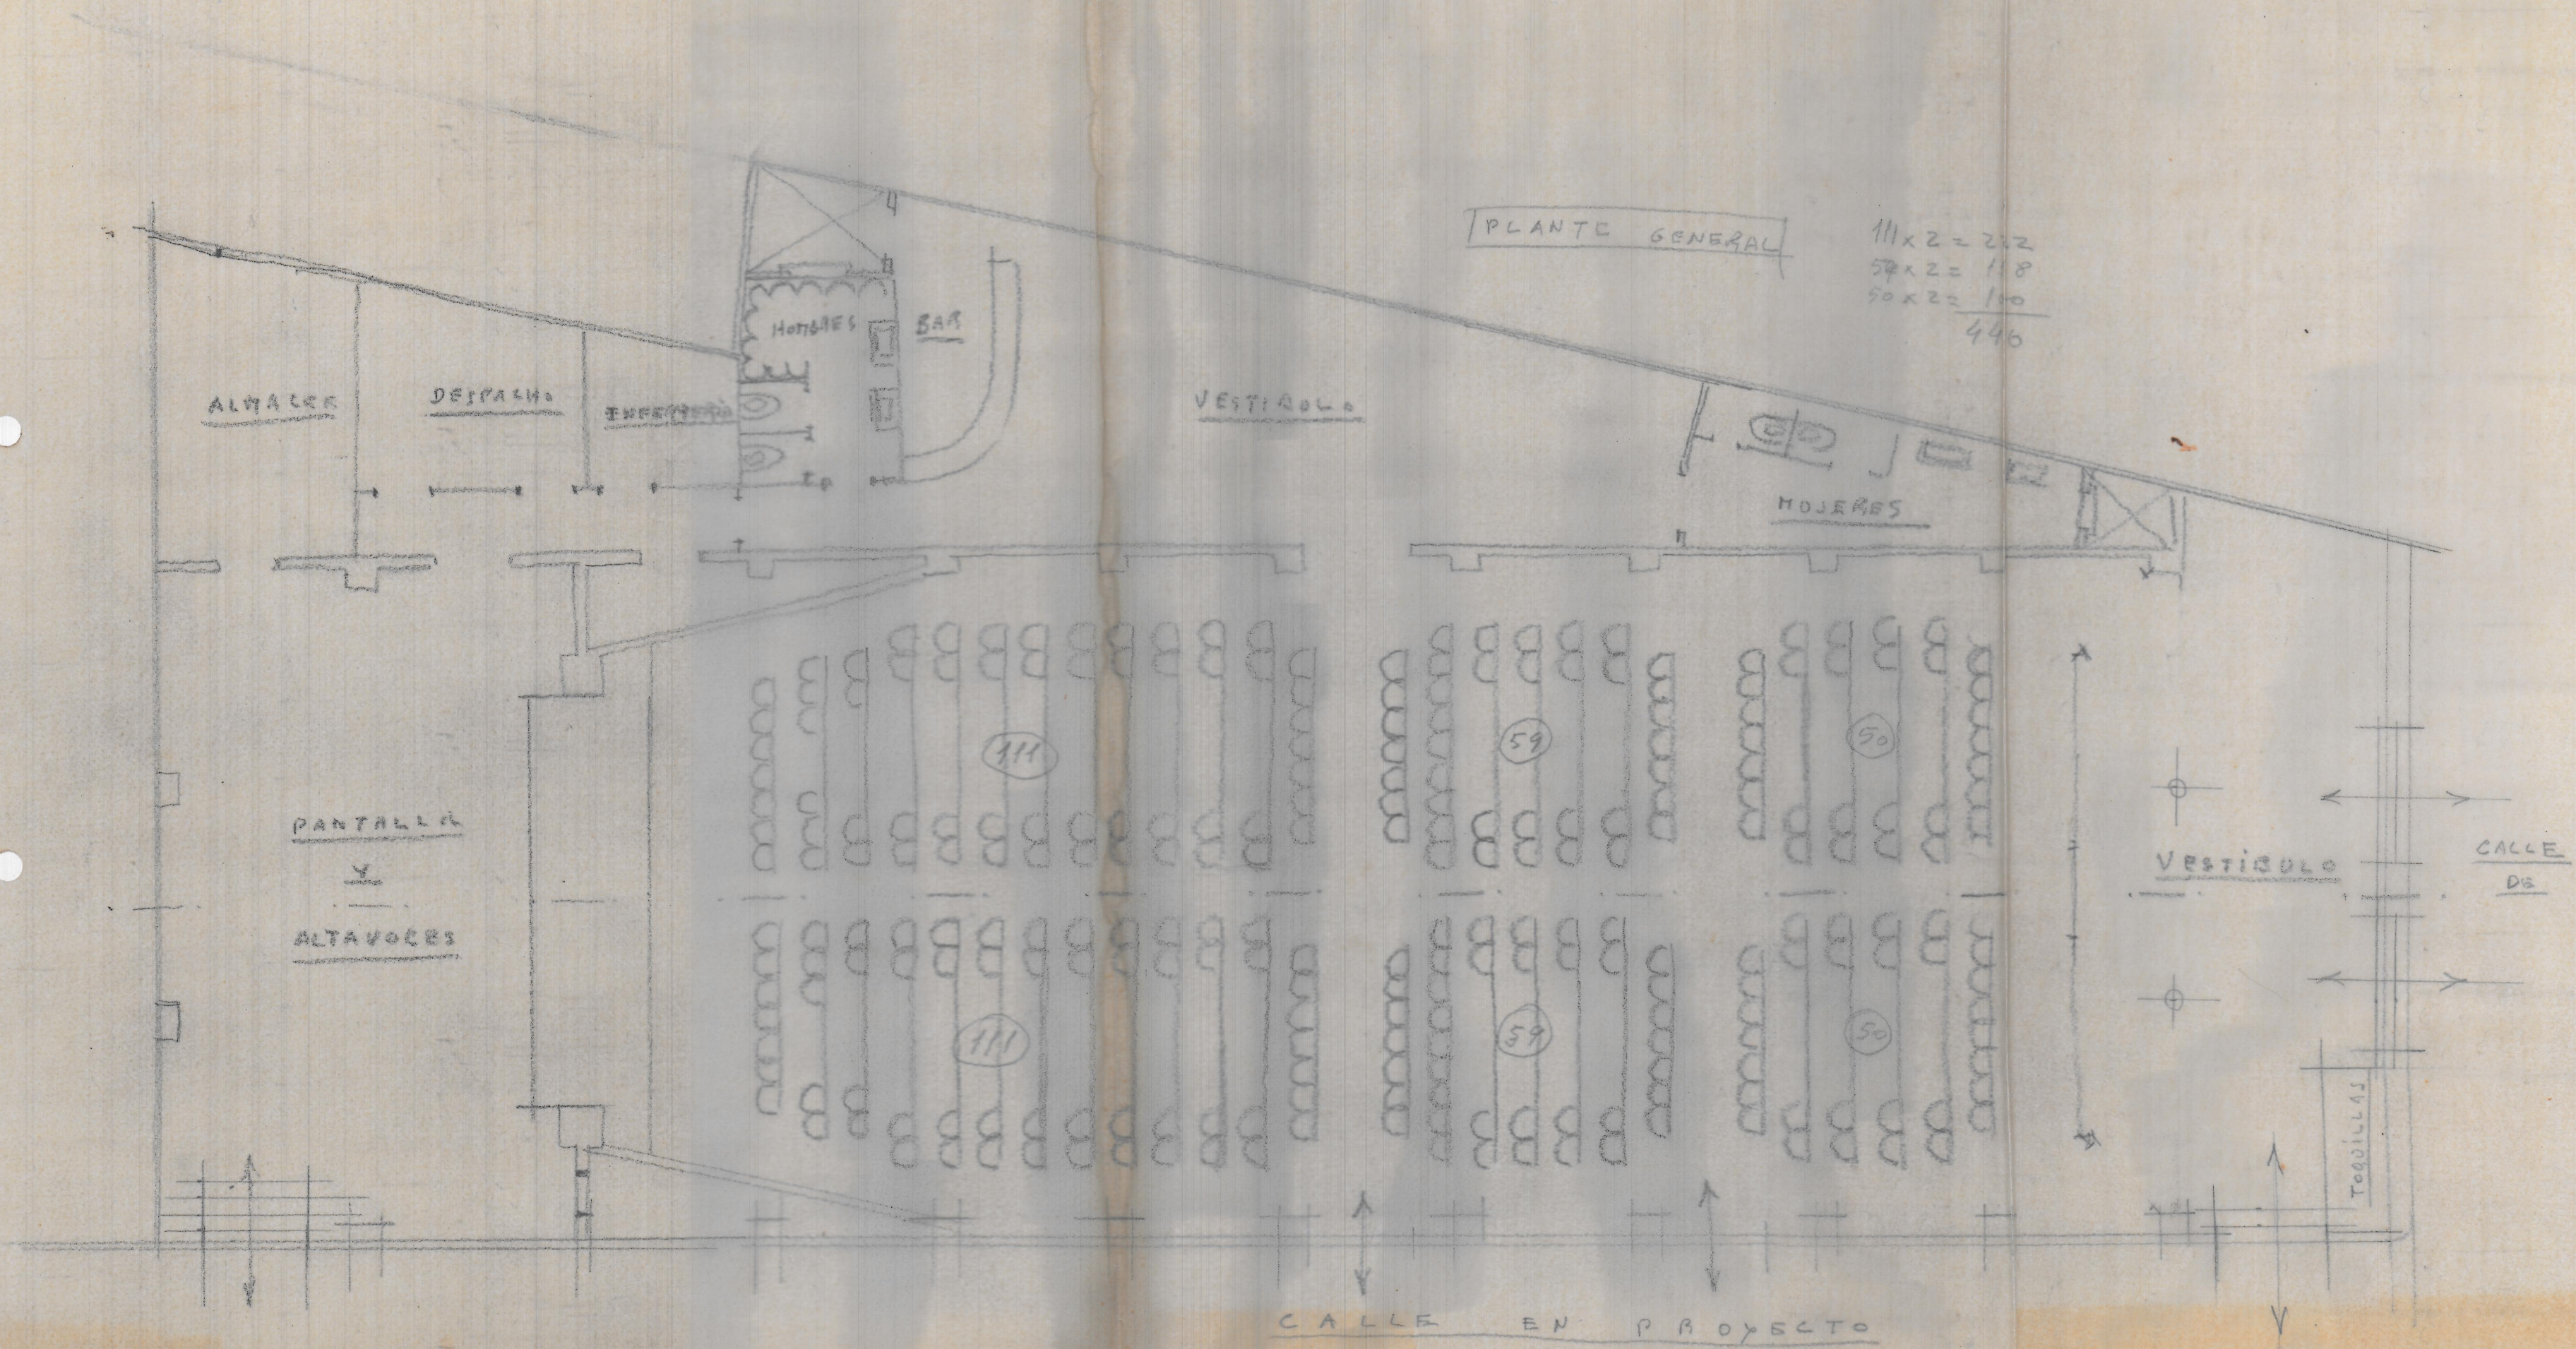


ALHACEN  
DANDA

COART


COART

403  
121  
217

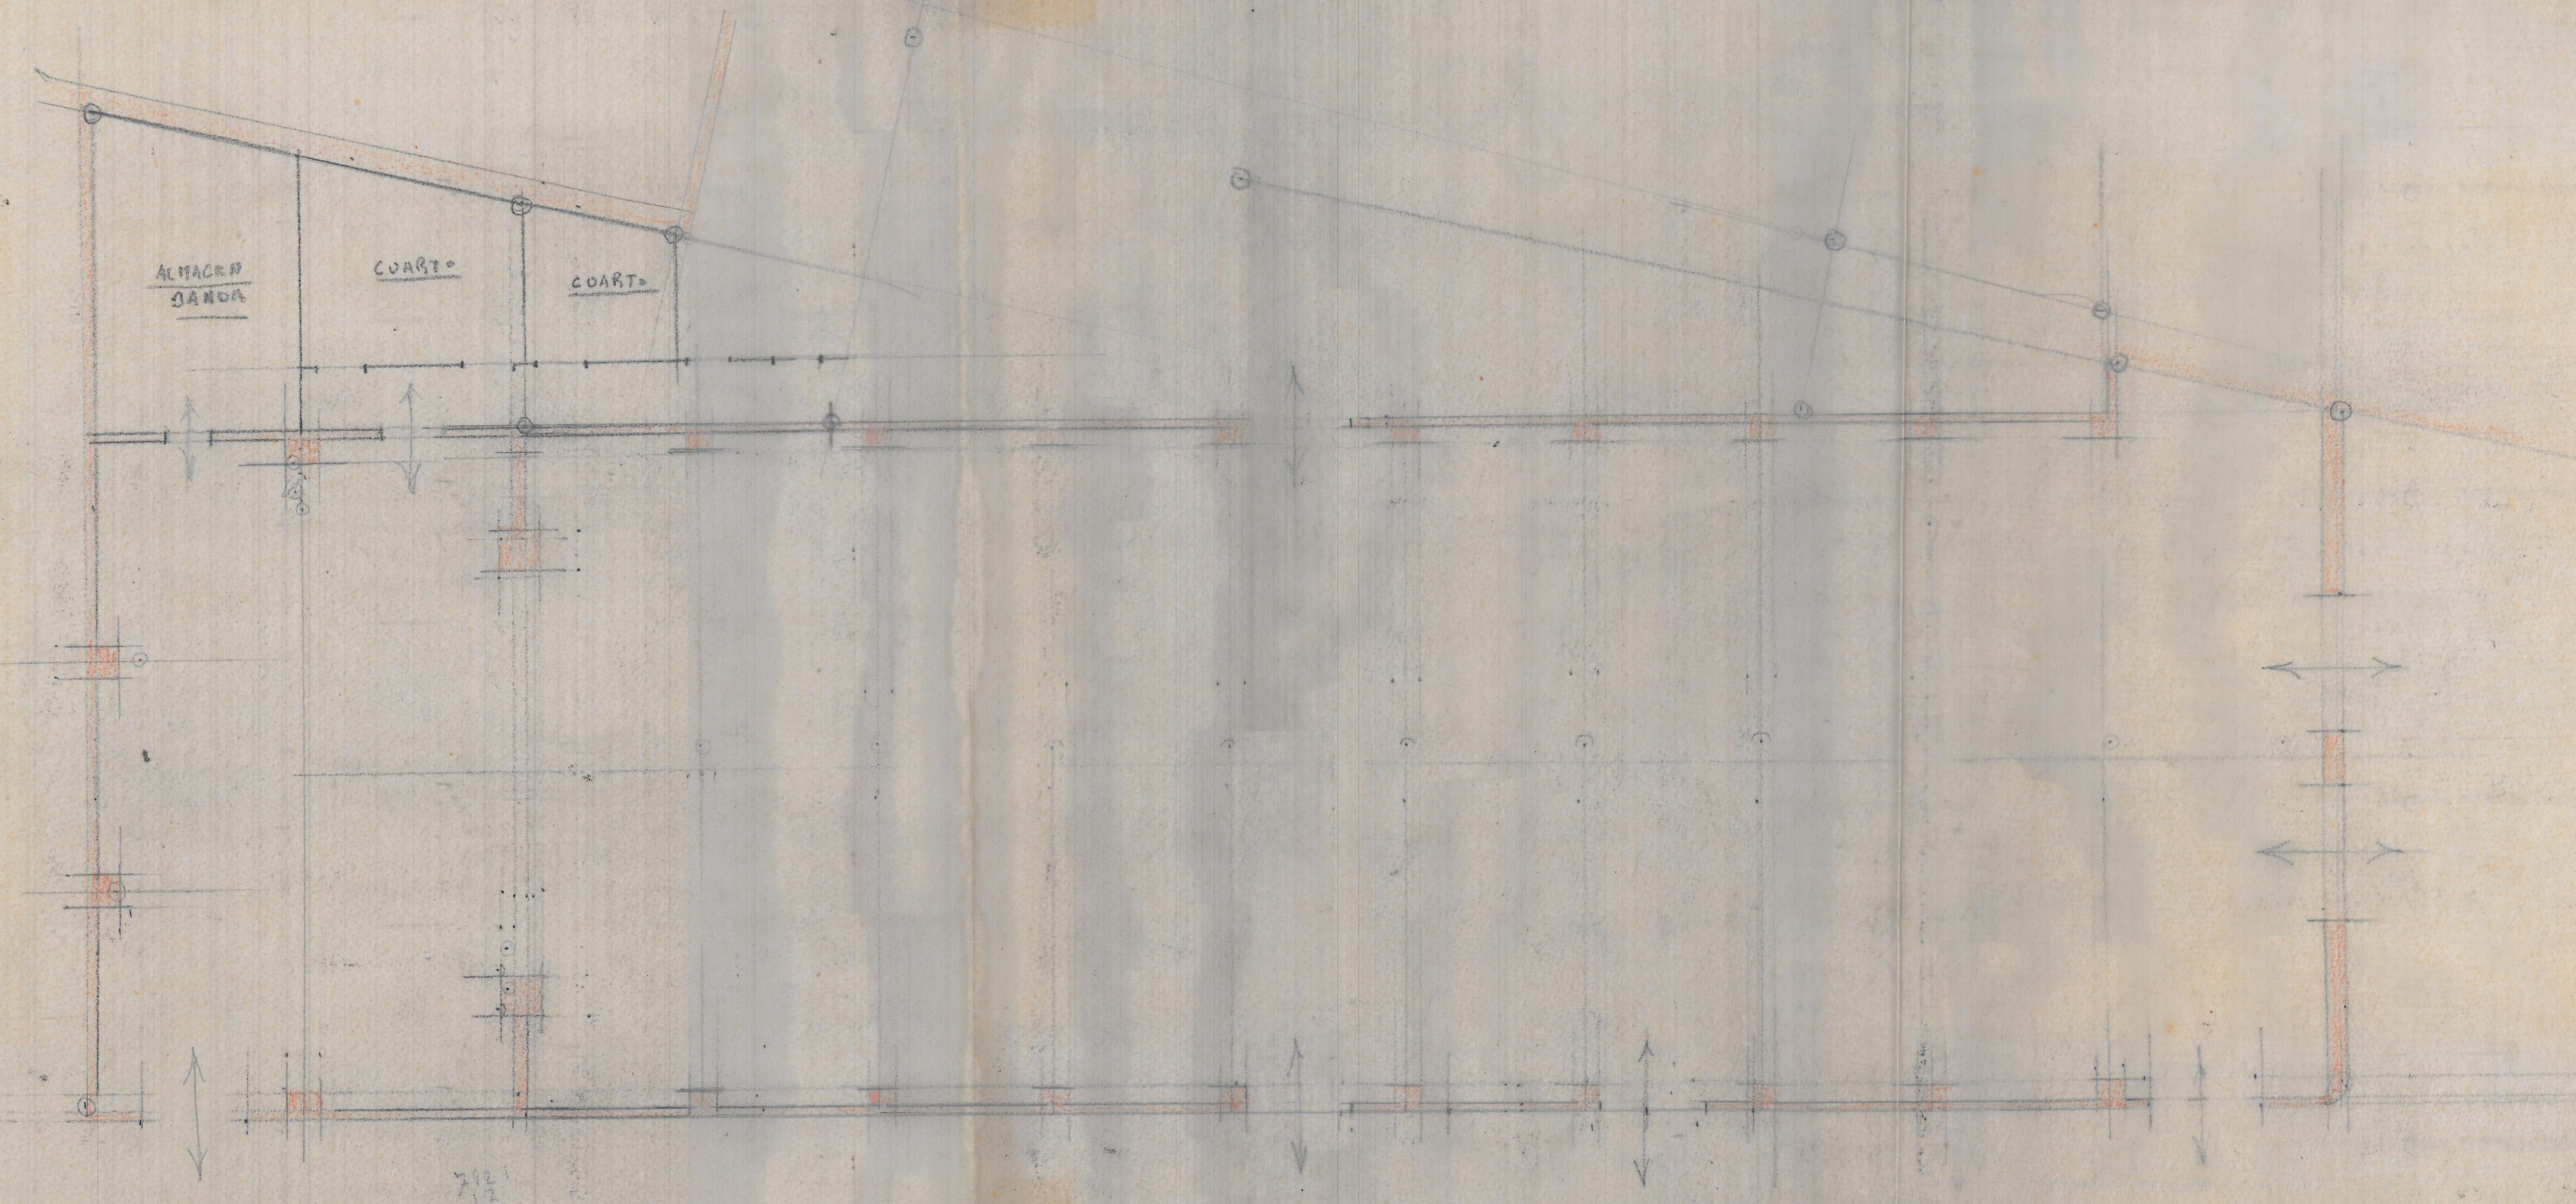

$13 \times 9 = 117 - 10 = 107$   
 $2 \times 9 = 18 - 4 = 14$   
 $8 \times 9 = 72 - 4 = 68$   
 $214 \times 2 = 428 \text{ - orientes}$

$\frac{12}{13} \frac{17}{14}$   
 $\frac{12}{221} \frac{12}{258}$   
 $\frac{17}{20} \frac{17}{340}$   
 $4 \times 9 = 36$   
 $2 \times 7 = 14$   
 $\frac{50}{50}$

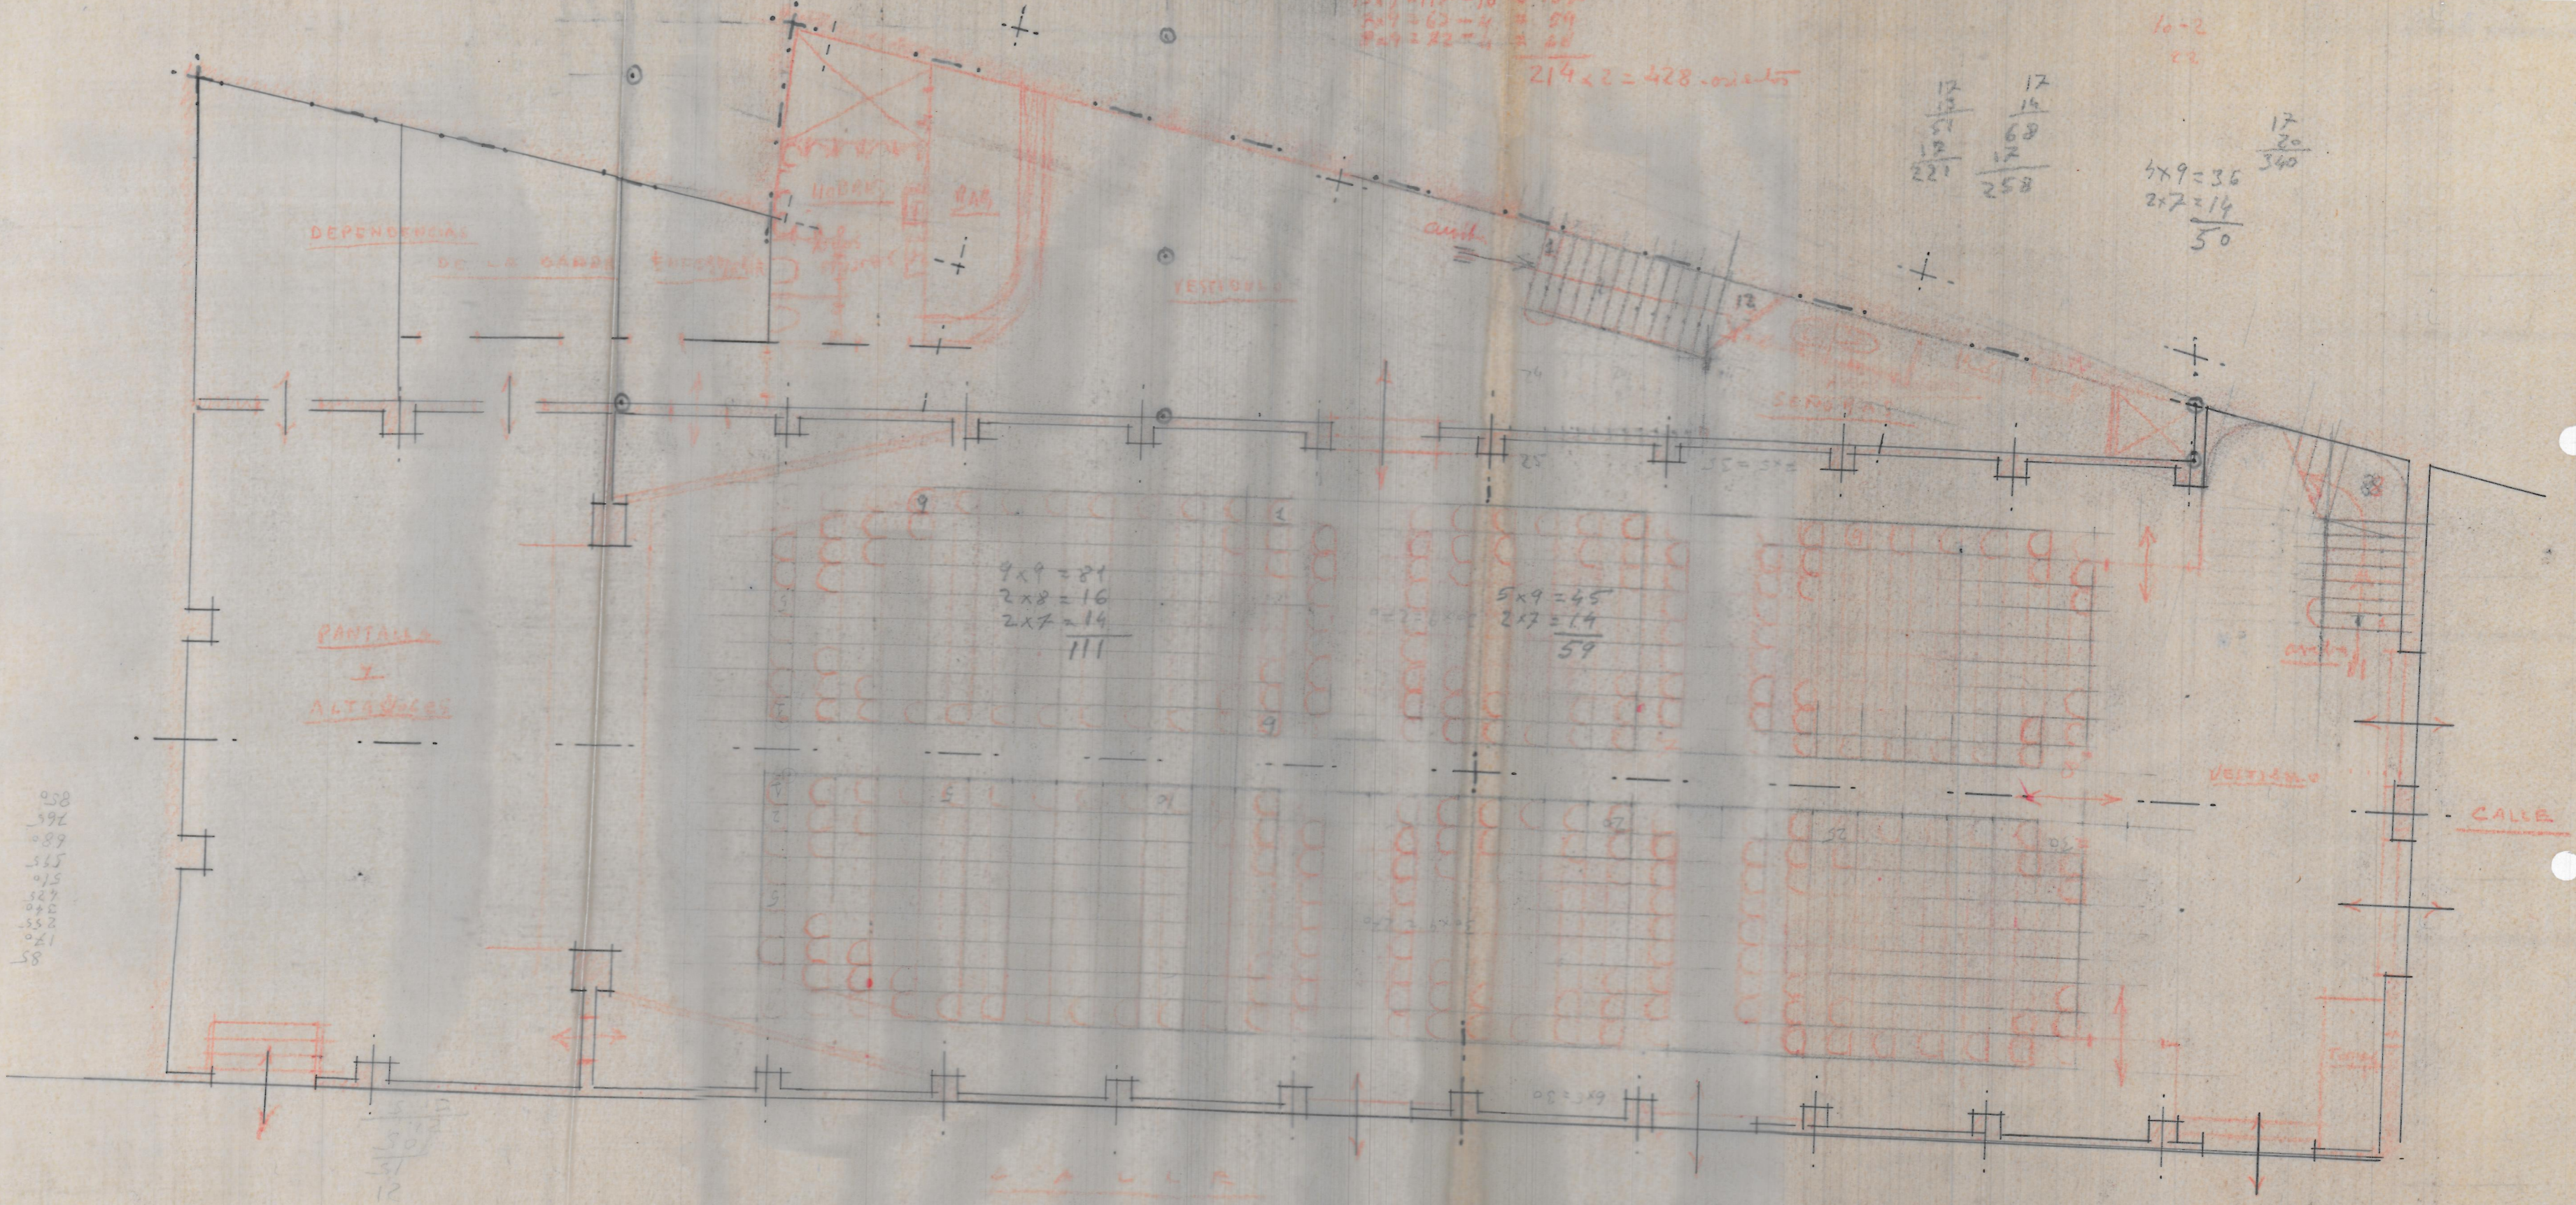

DEPENDENCIAS DE LA GARRA ENFERMERIA

PANTALLA X ALTAVOCES

$4 \times 9 = 36$   
 $2 \times 8 = 16$   
 $2 \times 7 = 14$   
 $\frac{111}{111}$

$5 \times 9 = 45$   
 $2 \times 7 = 14$   
 $\frac{59}{59}$

CALLE

CALLE


058  
 392  
 089  
 365  
 015  
 527  
 045  
 552  
 021  
 58

$\frac{512}{50}$   
 $\frac{31}{12}$


$6 \times 9 = 54$

$10 \times 7 = 70$   
 $10 \times 2 = 20$   
 $16 \times 1 = 16$   
 $7 \times 2 = 14$   
 $70 + 20 + 16 + 14 = 120$   
 $120 \times 2 = 240$   
 $240 + 37 = 277$   
 $277 + 42 = 319$

$21$   
 $12$   
 $147$   
 $312$

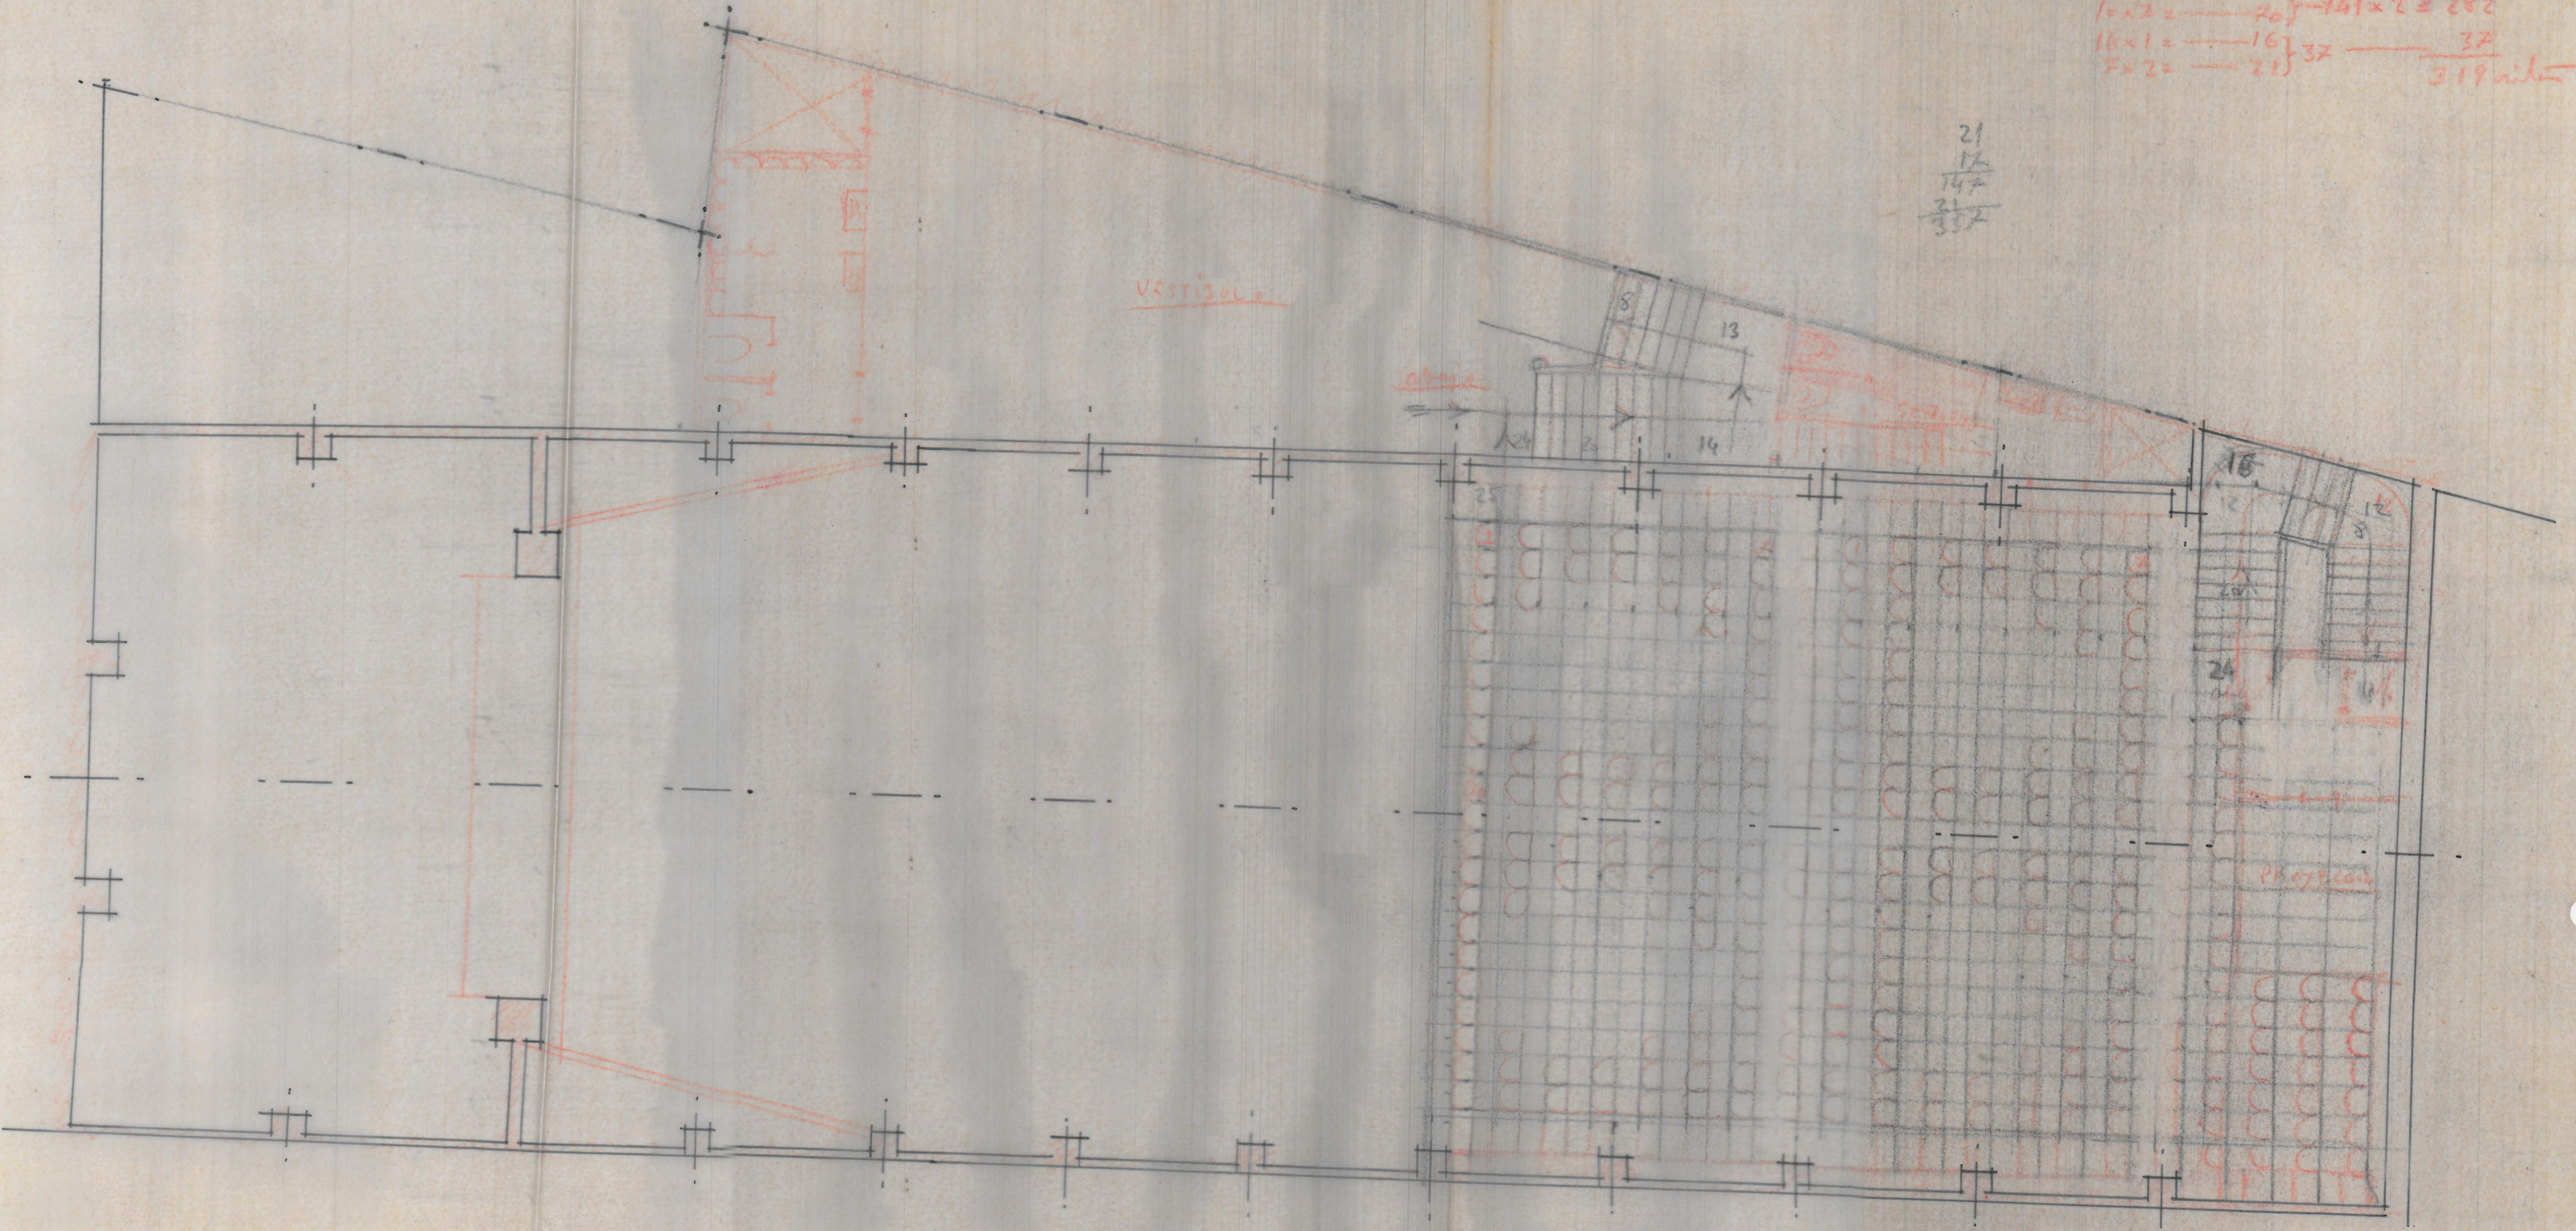

VESTIBULO

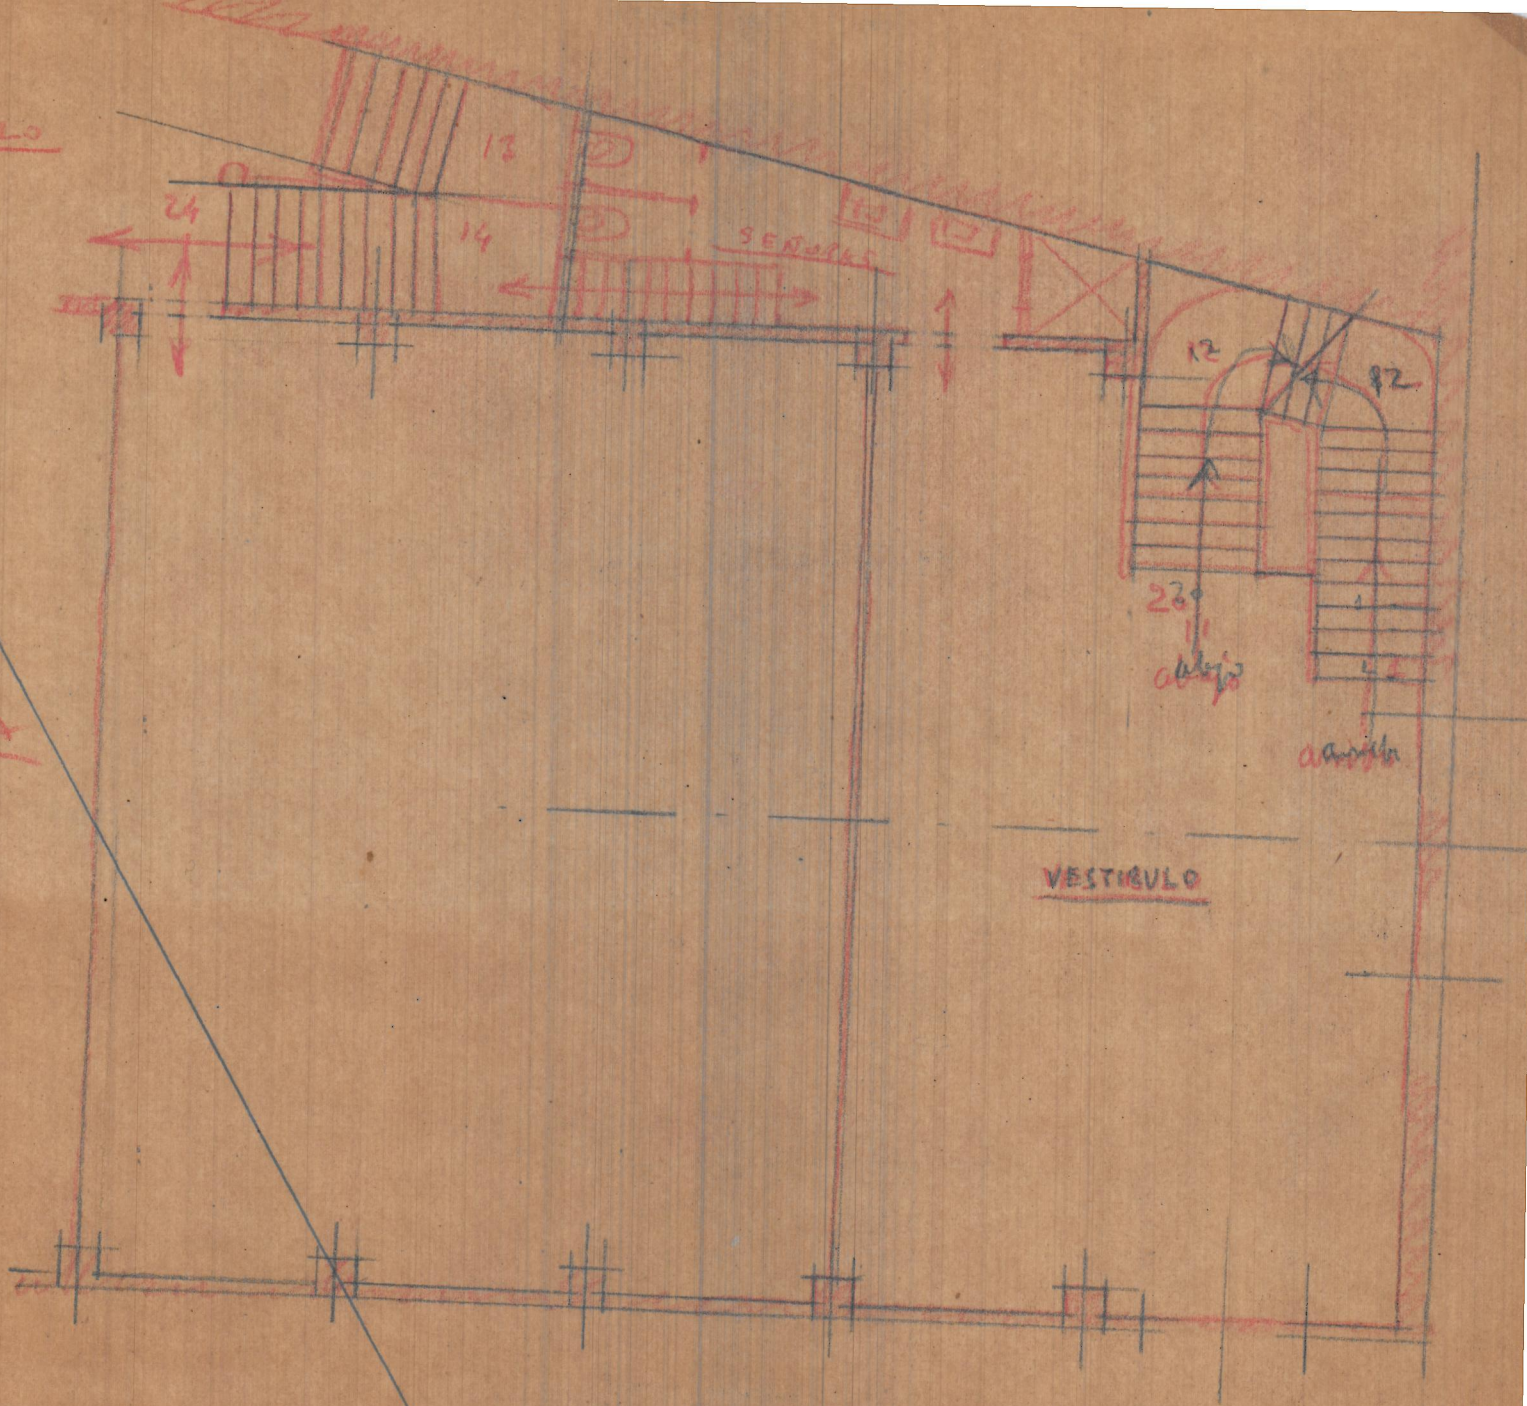

HUECO  
DE LA  
PLATEA

VESTIBULO