


PRODUCED BY AN AUTODESK EDUCATIONAL PRODUCT

detalle 4 - cerramientos, barandillas, estructura horizontal

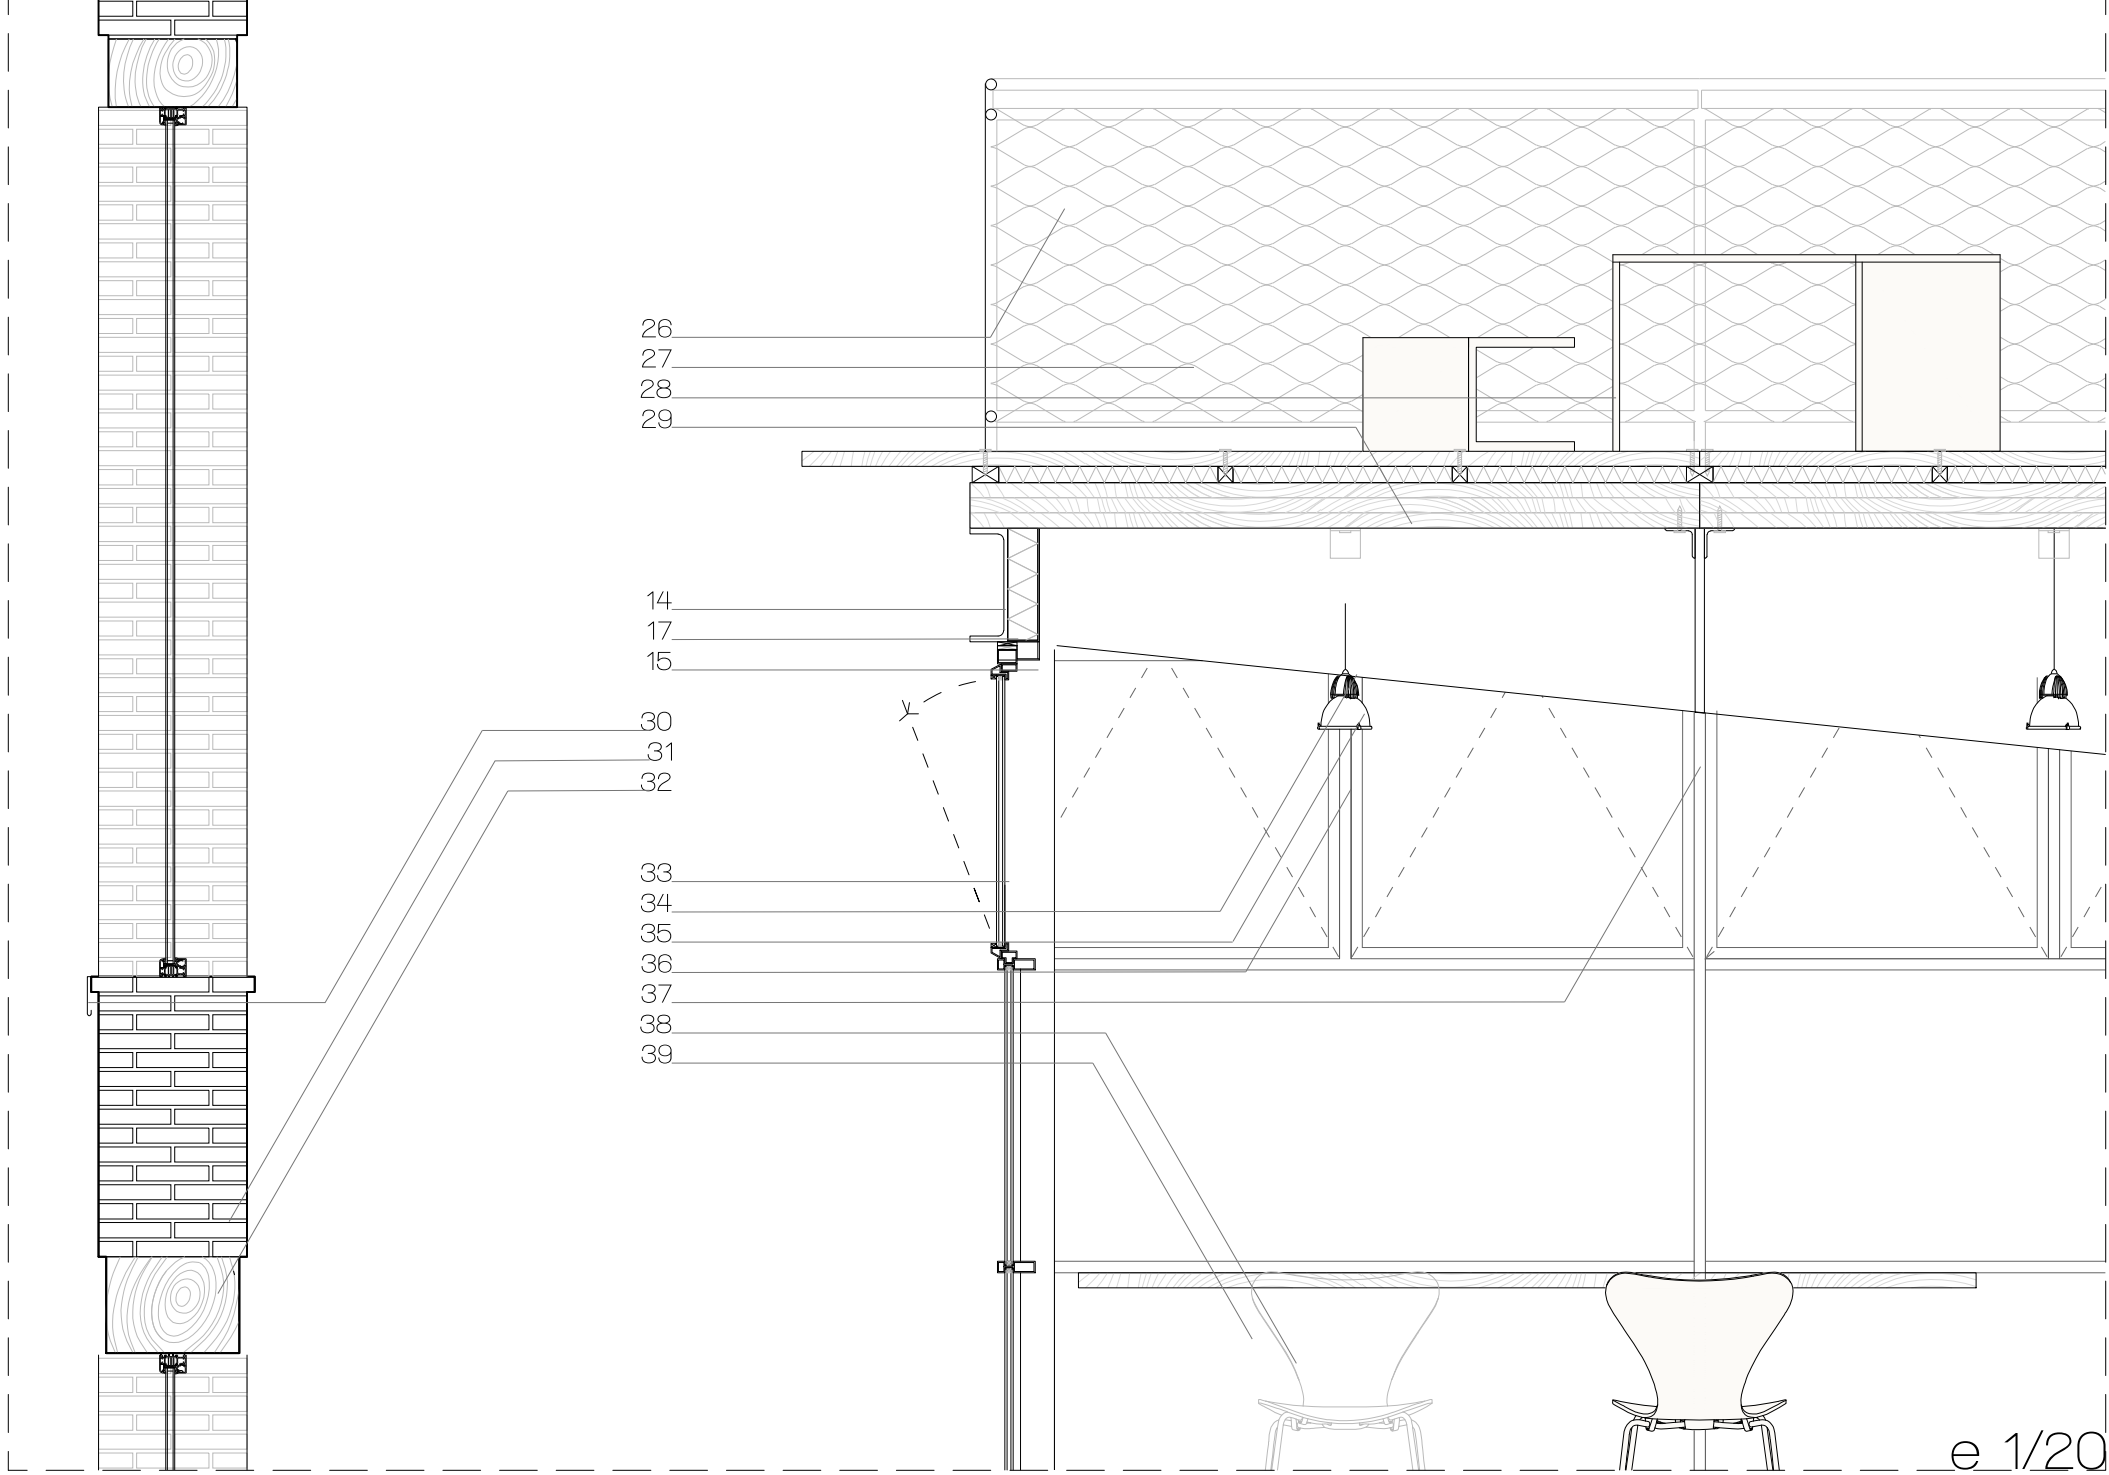

e 1/20

PRODUCED BY AN AUTODESK EDUCATIONAL PRODUCT