


GROUND PLAN



FIRST FLOOR PLAN

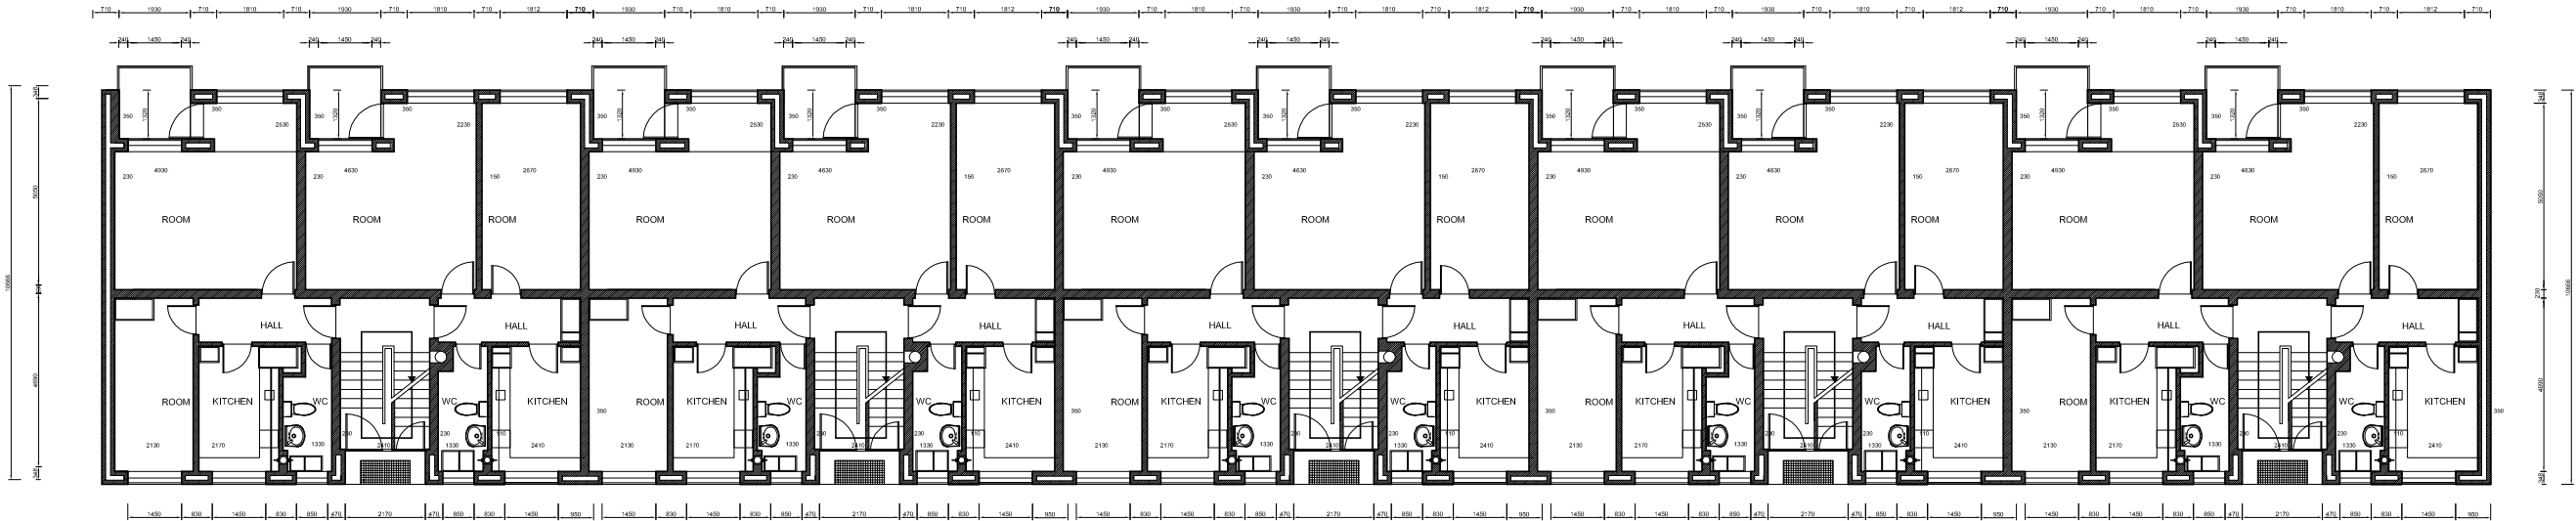