



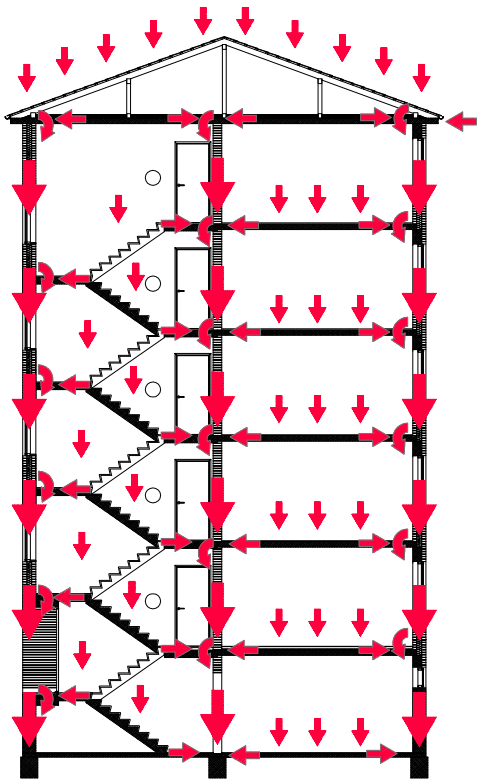

↓ Vertical load
→ Horizontal load
↷ Bending moment

LOADS

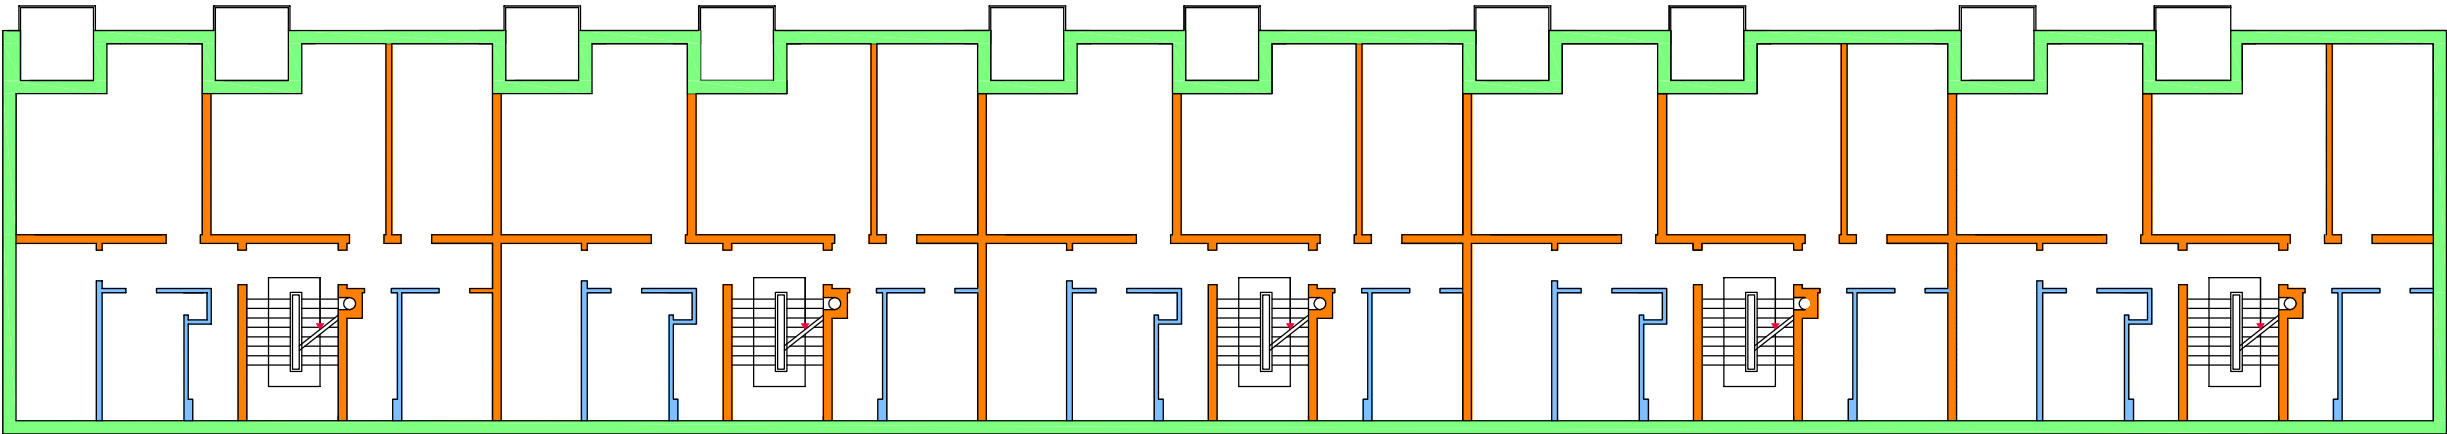

EXTERNAL LOADBEARINGS BOTH H AND V
INTERNAL LOADBEARINGS BOTH H AND V
INTERNAL ONLY H- STABILIZING

EXISTING STRUCTURE