
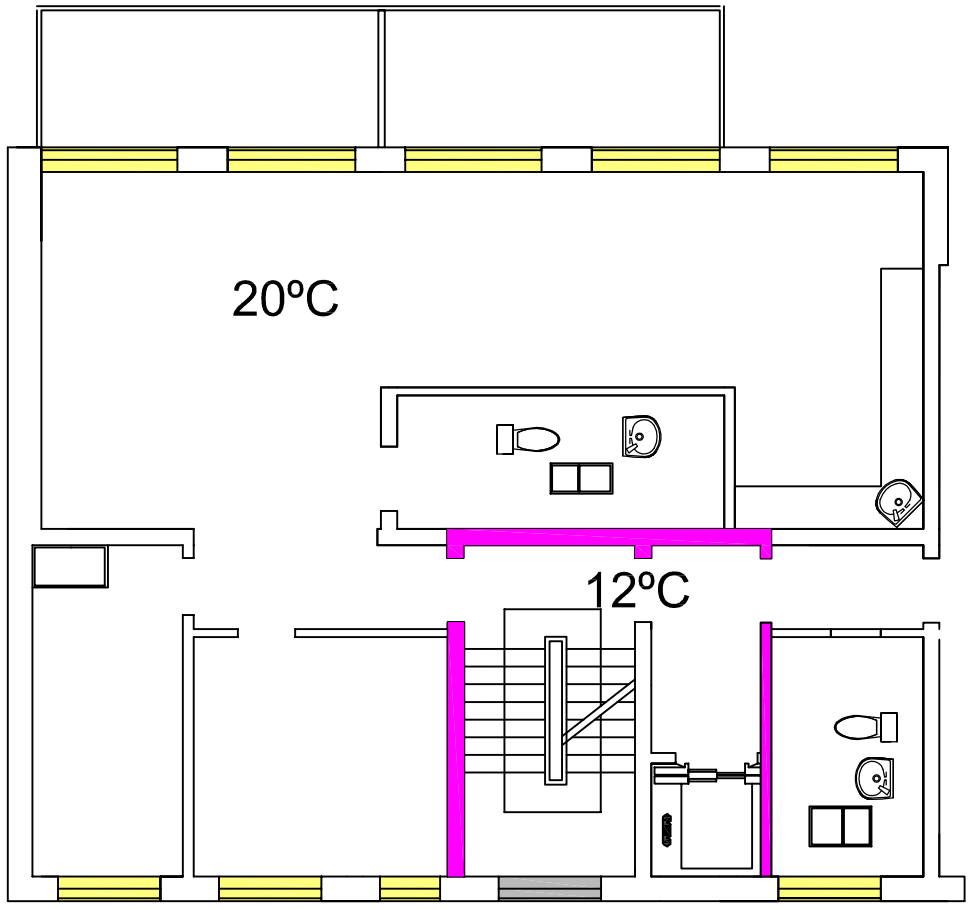


U-VALUES DEMANDS

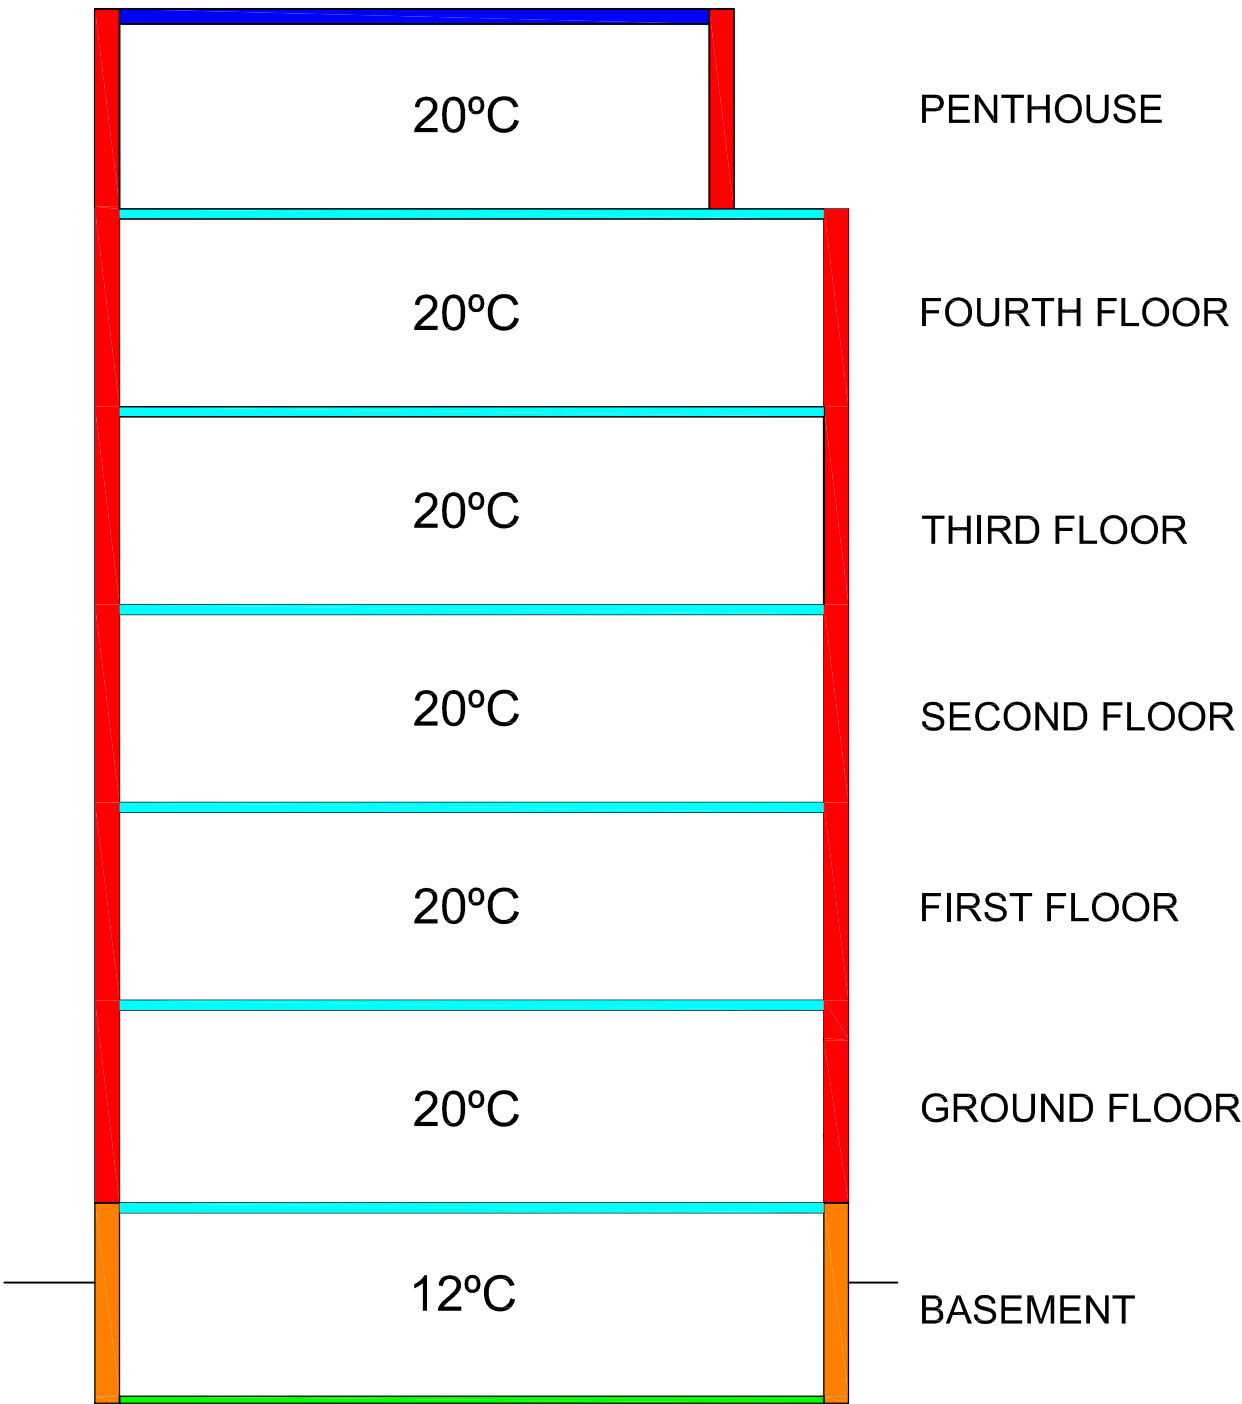

LEGEND

- 0,30 W/m²K - Basement floors in contact with the soil
- 0,40 W/m²K - Basement walls in contact with the soil
- 0,12 W/m²K - Ground slabs and suspended upper floors above open air oor a ventilated crawl space if underfloor heating is used
- 0,15 W/m²K - Ceiling and roof constructions, including jamb walls, flat roofs and sloping walls directly adjoining the roof
- 0,20 W/m²K - External walls
- 2,00 W/m²K - Windows and external doors, including rooflights, glass walls and hatches to the outside
- 1,50 W/m²K - Windows and external doors, including glass walls and hatches to the outside
- 0,40 W/m²K - Partition walls adjoining rooms that are unheated or heated to a temperature that is more than 8°C lower than the temperature in the room concerned.