


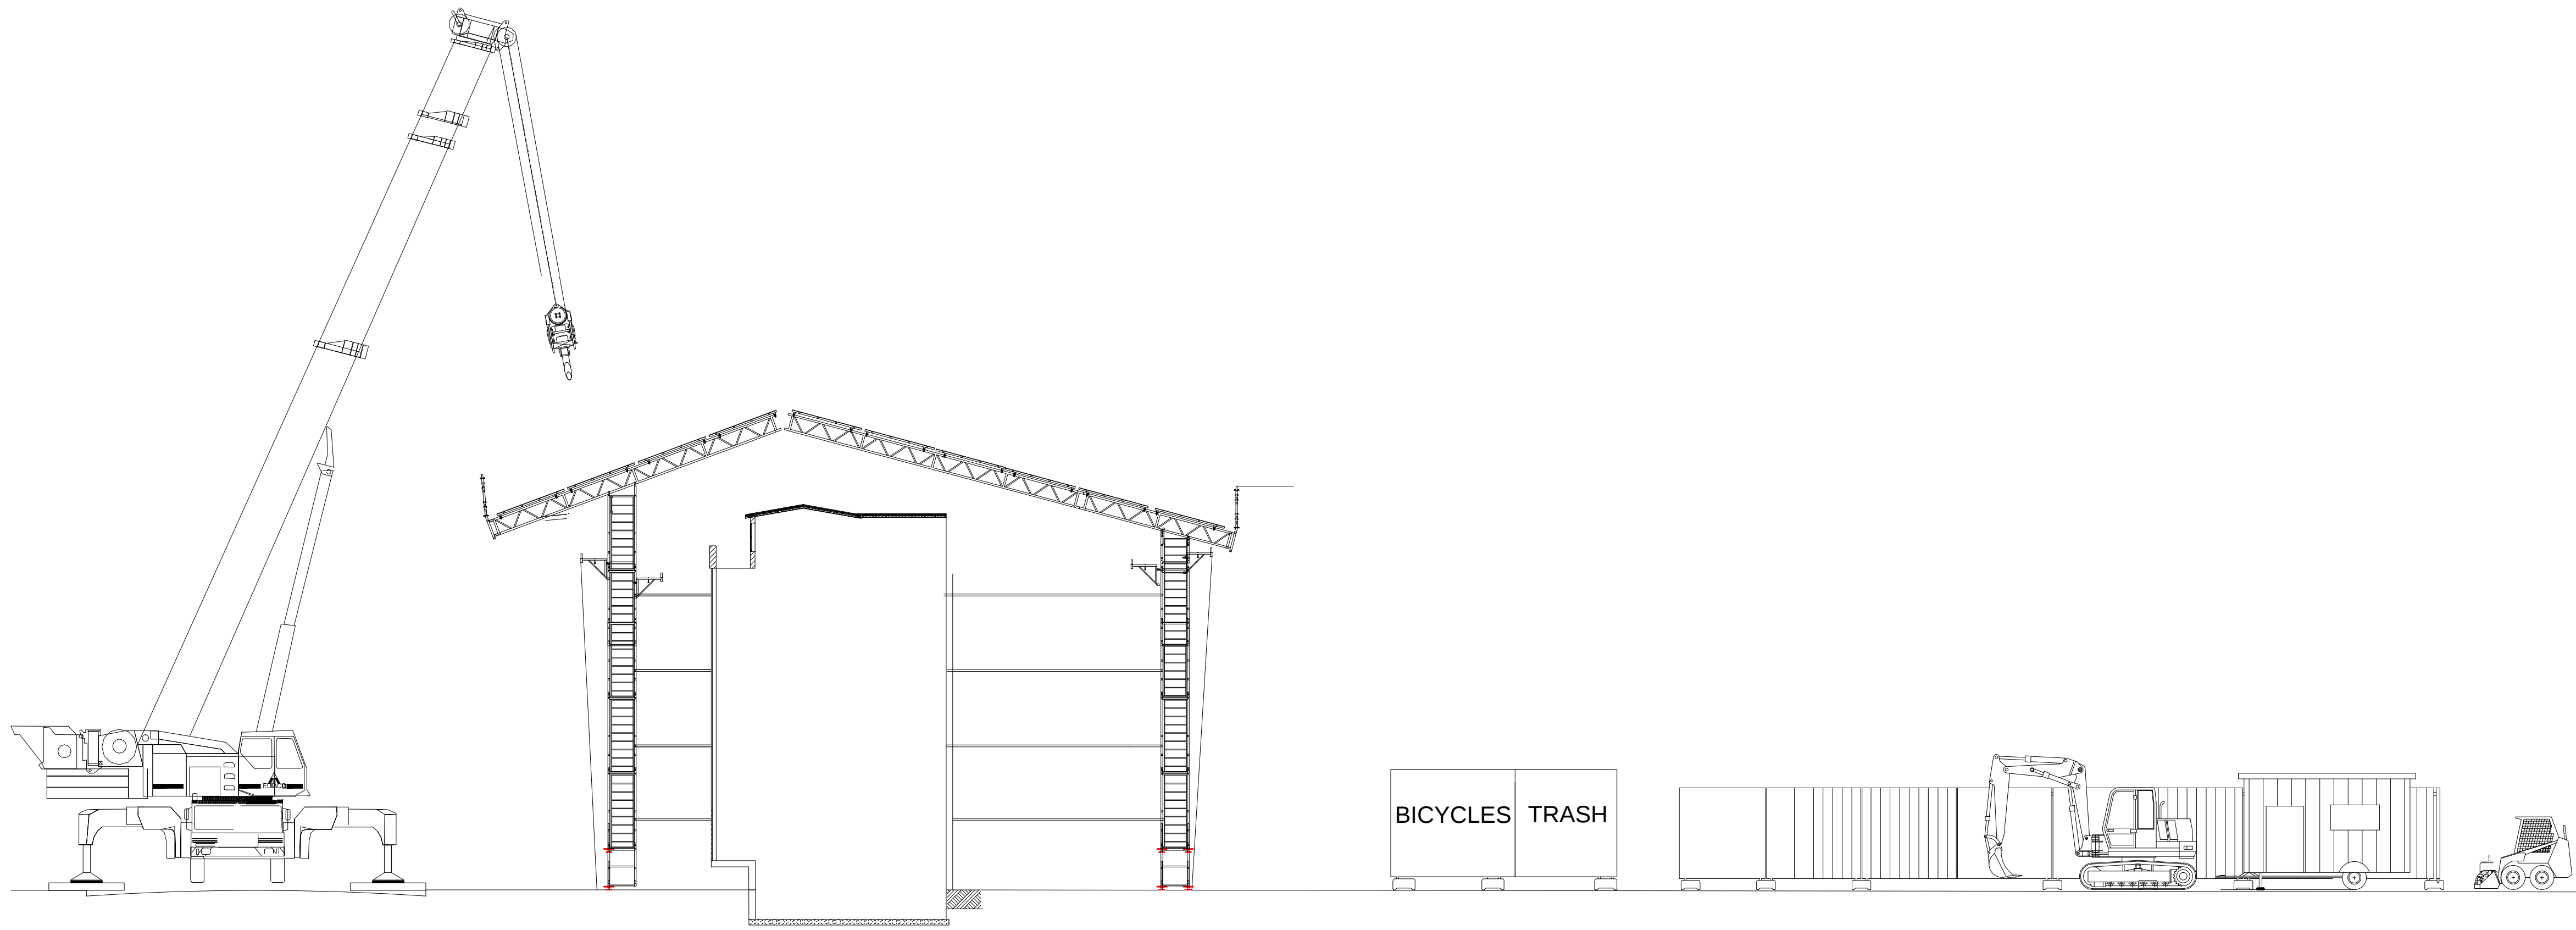

SECTION A-A'