
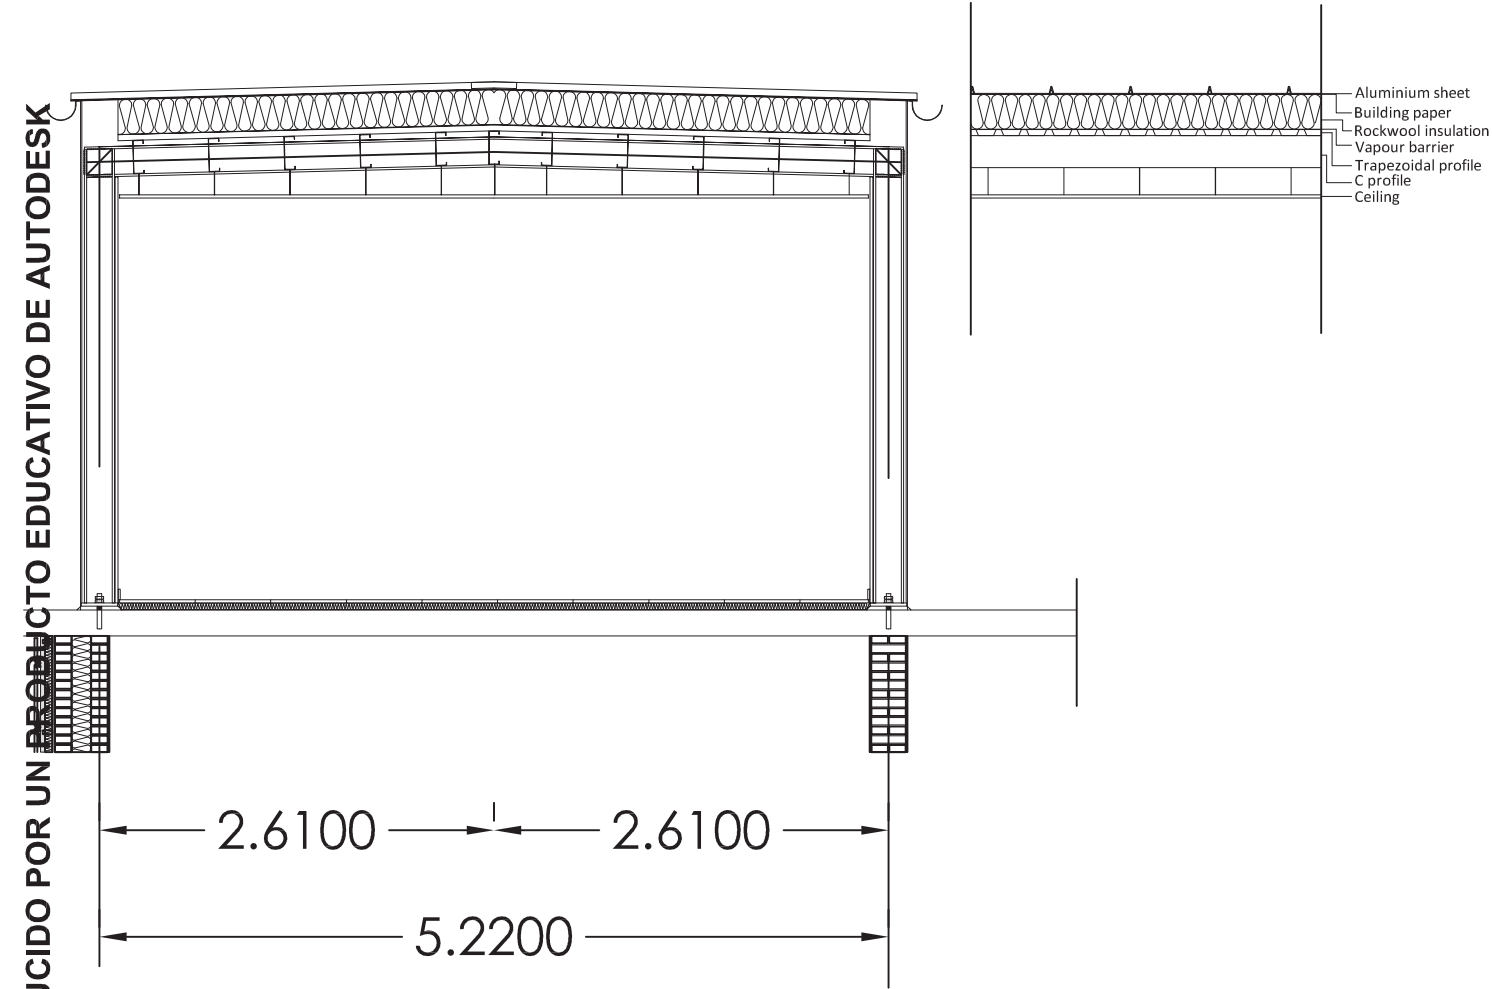


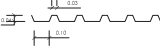

Penthouse Roof				
Name	Size	Quantity(A)	Quantity(B)	Quantity(C)
Aluminium sheet	4 mm.	5.6 m x 5.4 m.	5.6 m x 4 m.	5 x 4.7 m.
Building paper	3 mm	5.6 m x 5.4 m.	5.6 m x 4 m.	5 x 4.7 m.
Rockwool Insulation	230mm	5.6 m x 5.4 m.	5.6 m x 4 m.	5 x 4.7 m.
Vapour barrier	2 mm	5.6 m x 5.4 m.	5.6 m x 4 m.	5 x 4.7 m.
Trapezoidal profile		5.6 m x 5.4 m.	5.6 m x 4 m.	5 x 4.7 m.
C - profile		11 pieces of 5.4 m. long	11 pieces of 5.4 m. long	11 pieces of 4.7 m. long
Ceiling	20 mm	5.6 m x 5.4 m.	5.6 m x 4 m.	5 x 4.7 m.
Gutter	Ø200mm	5.4m.	4m.	4.7m.

PRODUCIDO POR UN PRODUCTO EDUCATIVO DE AUTODESK