



www.team-architectural.dk

Consultant Address Address Phone Fax e-mail	Consultant Address Address Phone Fax e-mail
--	--

[illegible]

Owner

Project Name


Demolition schedule

Project number	Project Number
Date	Issue Date
Drawn by	Author
Checked by	Checker

A---1(2RT)001_1

Scale

1:100

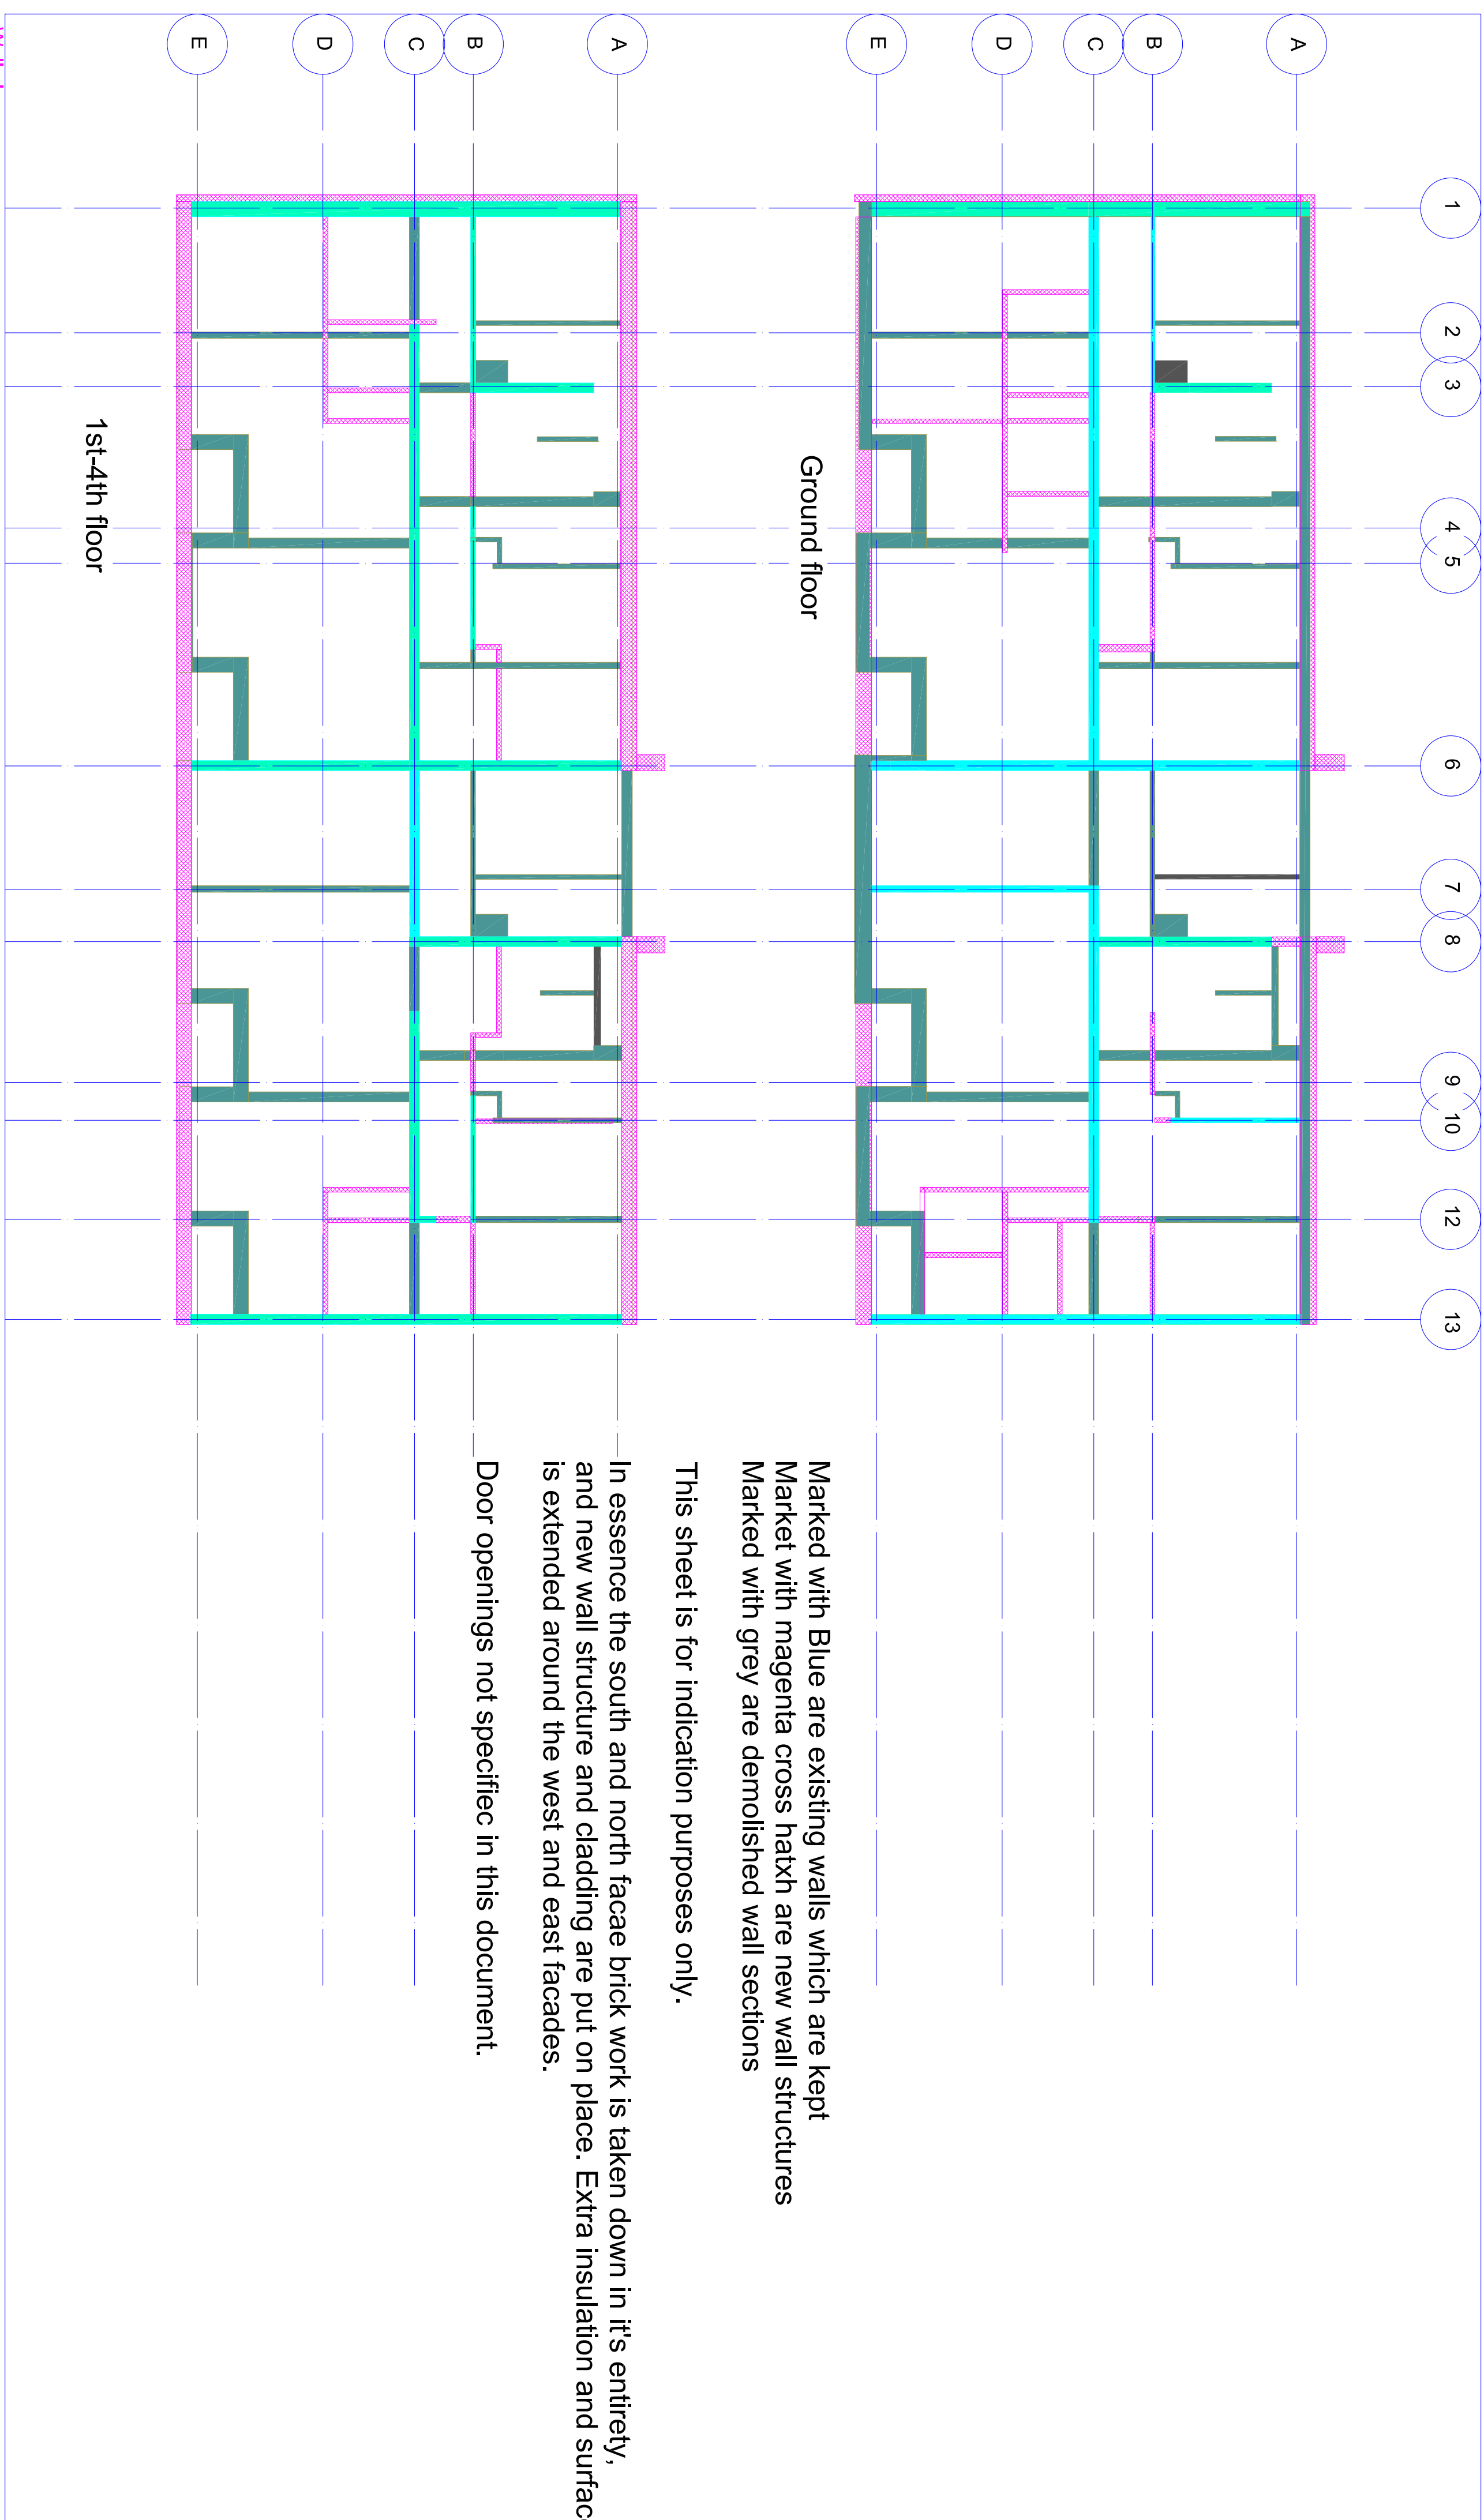

Wall plans
1:100