



Notes:


- Cover (plastic)
- New construction
- Scaffolding
- Wood levels

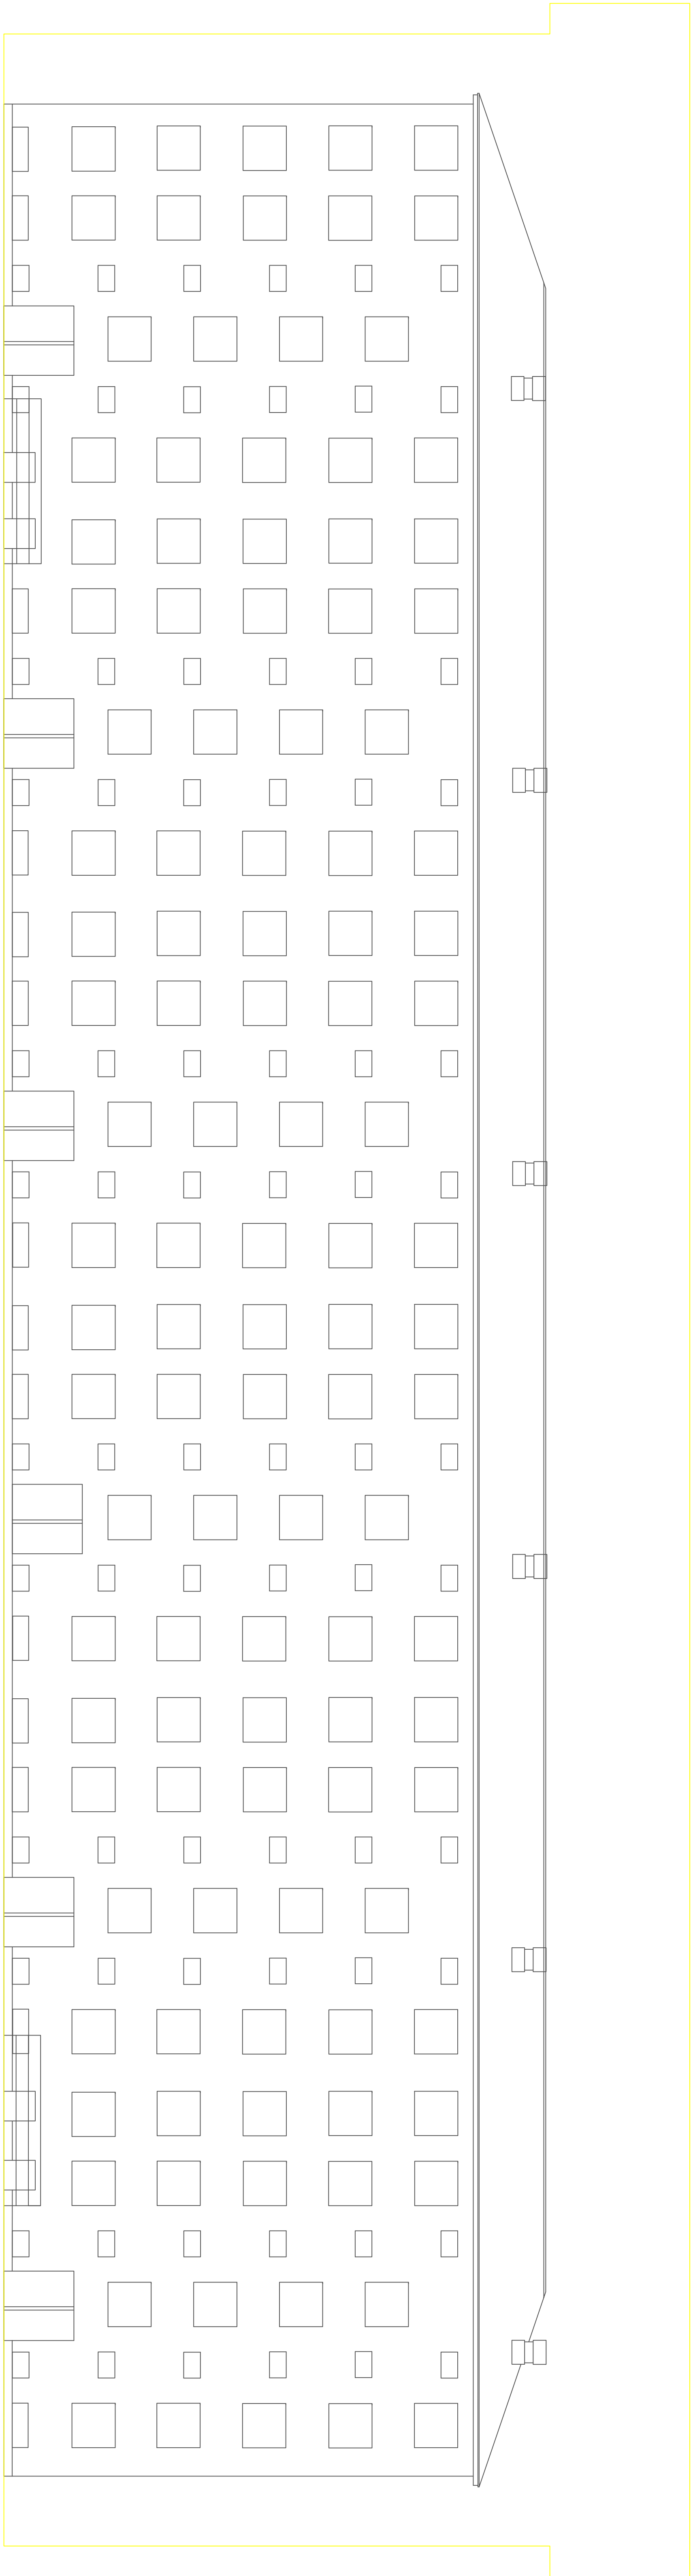

10800

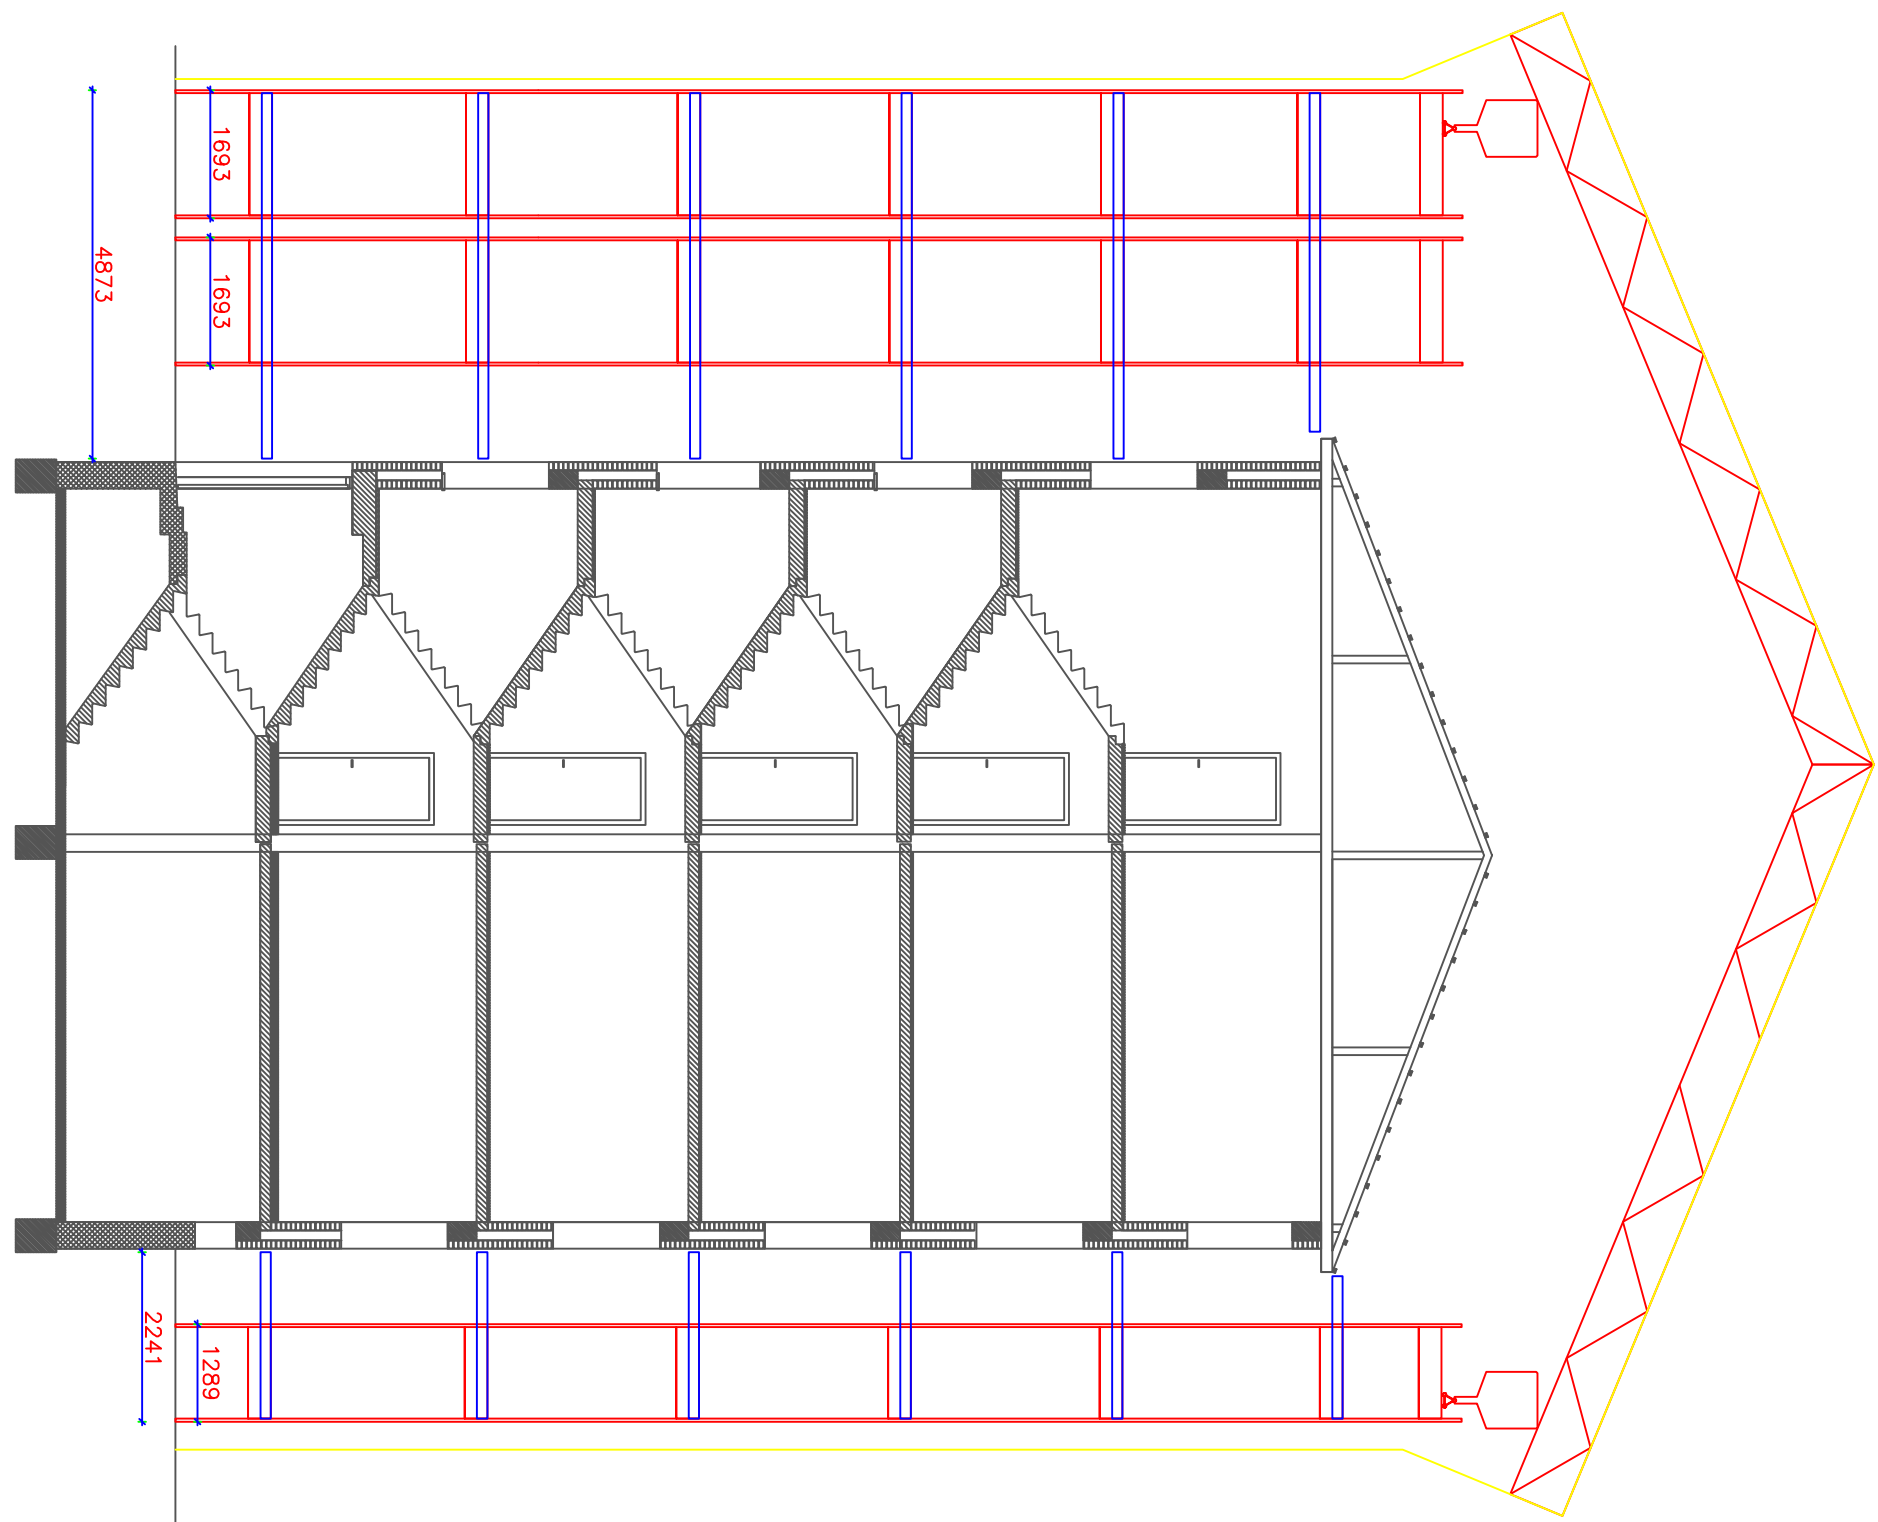

84172

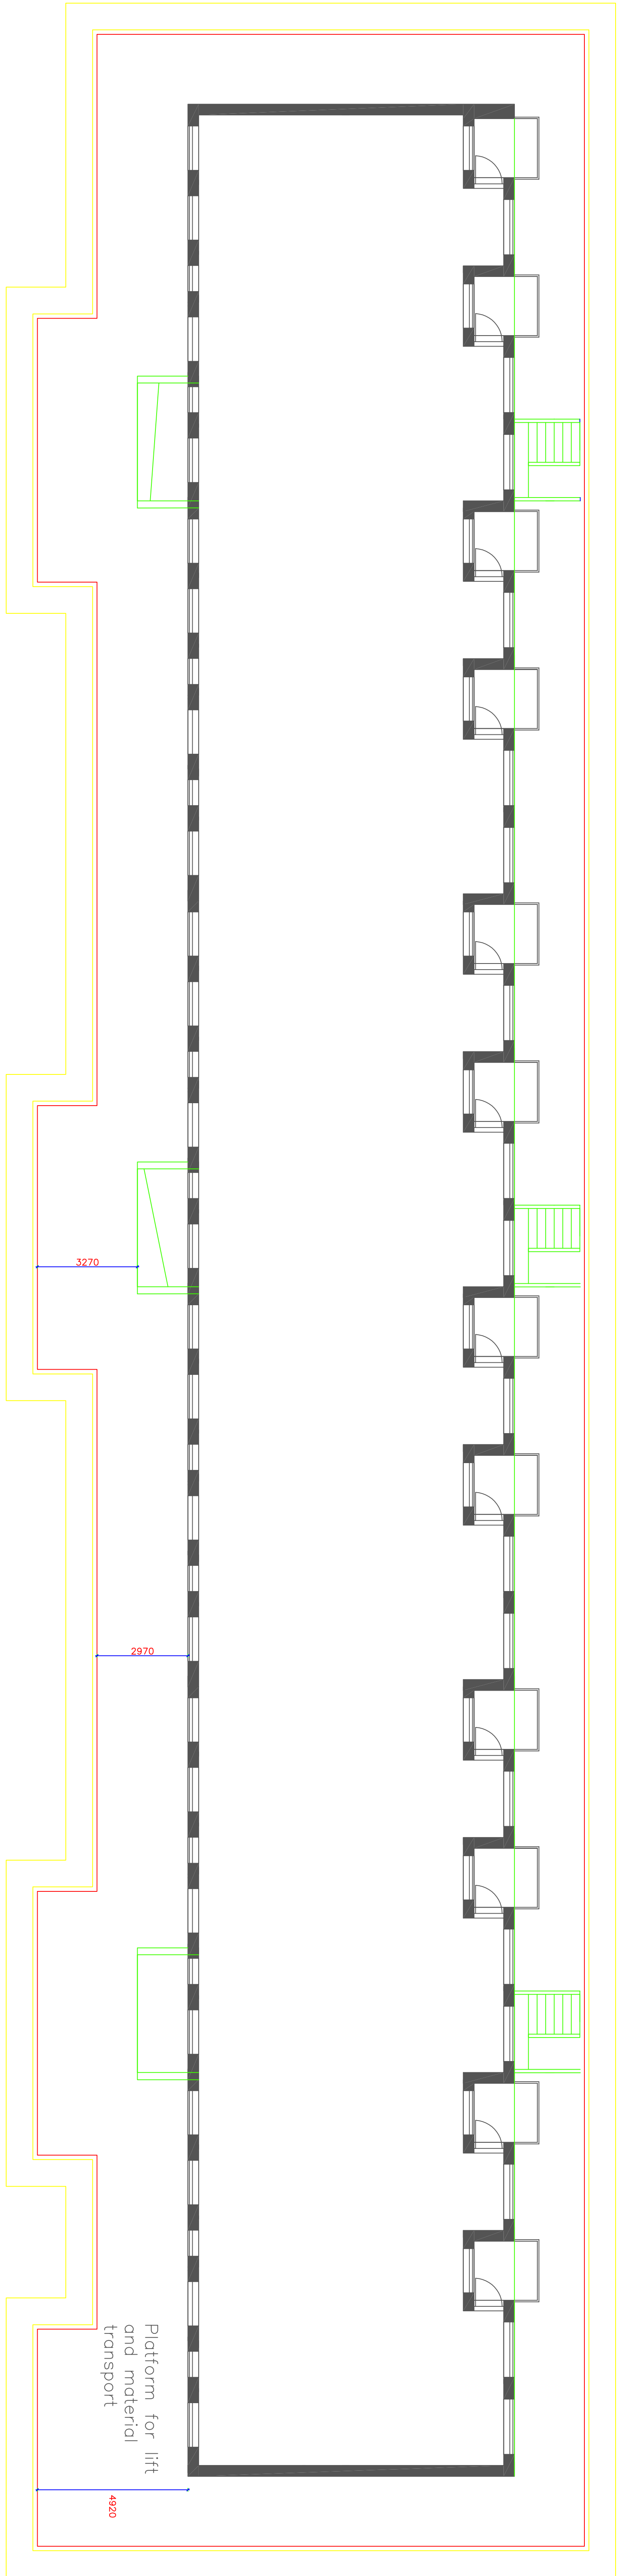

Platform for lift
and material
transport

Project name and address

5th Semester Project
Kokkorej 29-39
Vejle

Description
Total covering

Scale
1:100

Drawing number
K150200123

Drawing type
Revision number

Designer
Tuuli Tuominen

Drawn by
Tuuli Tuominen

