

VIVIENDA UNIFAMILIAR EN GOLMAYO, ESPAÑA. / FAMILY HOUSE IN GOLMAYO, SPAIN.


SITUACIÓN/SITUATION



Parcela a construir:
Área municipal de Golmayo,
provincia Soria
Urbanización 'Las Camaretas'
Parcelas nº 3 y nº4
Sup parcela: 1024 m²

Plot to build:
Municipal Area of Golmayo, Soria
Urbanization 'Las Camaretas'
Plots nº 3 y nº4
Surface plot: 1024 m²

ESTRUCTURA/STRUCTURE

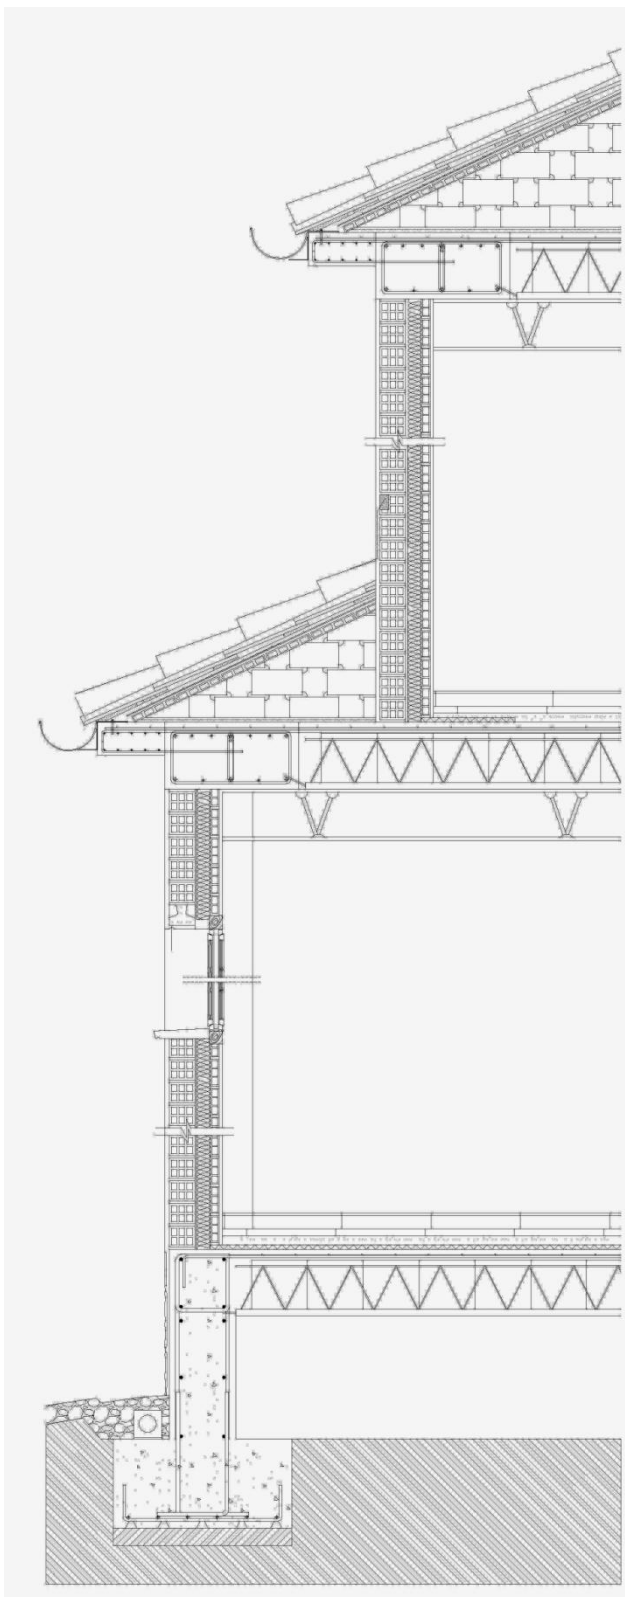

Cimentación con sistema superficial mediante zapatas corridas con muro de 85 cm .

Estructura formada por pilares de hormigón armado de 30 x 30 cm. y forjado unidireccional de canto 25+5 con bovedilla de hormigón intereje de 72cm. y vigueta semirresistente pretensada.

Foundation with a system using surface footings with walls of 0,85m supported on them.

Structure consists of reinforced concrete columns 30 x 30 cm. and slab one way with a total depth of 25 + 5 cm.,interaxis concrete vault of 72 cm., Steel joists, trusses and complementary distribution, filling of breasts and compression layer of 5 cm. thick

ALZADOS/ELEVATION




ESTE / EAST



OESTE / WEST





NORTE / NORTH

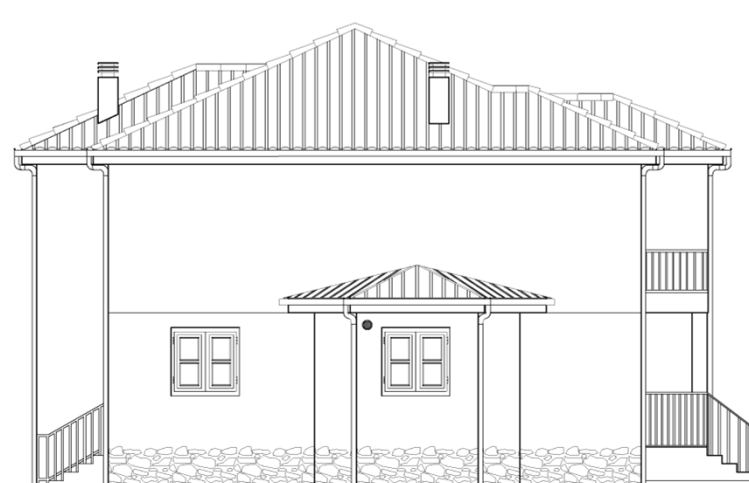



SOUTH / SUR

FOTOS/PHOTOS

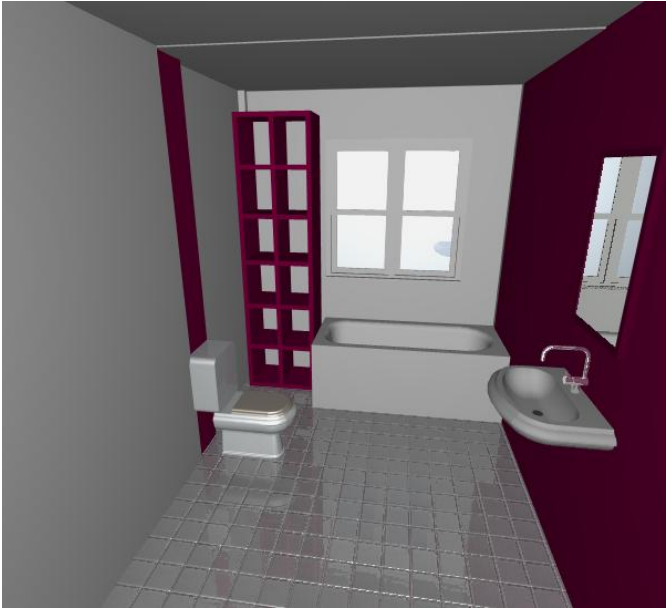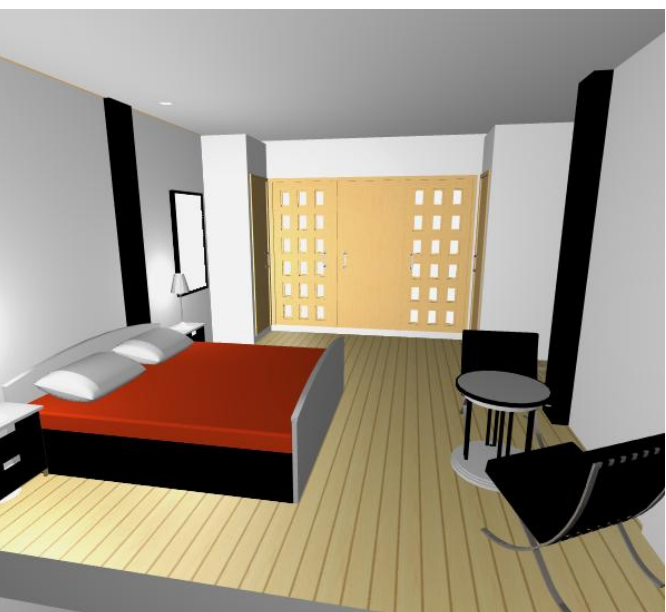

DISTRIBUCIÓN /DISTRIBUTION

	Estancia / Room	Util /Useful
Planta baja / Ground Floor	Hall	5,58 m ²
	Pasillo/Corridor	7,62 m ²
	Cocina/Kitchen	28,85 m ²
	Salón / Living room	48,31 m ²
	Baño 1 / Bathroom 1	4,70 m ²
	Oficina / Office	11,22 m ²
	Escalera 1/ Stair 1	4,11 m ²
Total basement Floor	Garaje / Garage	46,40 m ²
		156, 79m ²
Primer piso / First Floor	Escalera 2/ Stair 2	7,32 m ²
	Pasillo / Corridor	8,77 m ²
	Habitación 1 /Bedroom 1	15,56 m ²
	Habitación 2 / Bedroom 2	16,39 m ²
	Baño 2/ Bathroom 2	7,12 m ²
	Habitación 3 /Bedroom 3	27,48 m ²
	Baño 3 / Bathroom 3	18,02 m ²
Total first Floor	Balcón / Balcony	2,65 m ²
		103, 31 m ²
TOTAL		260, 10 m ²
TOTAL ÁREA CONSTRUÍDA / TOTAL BUILT AREA		312, 12 m ²

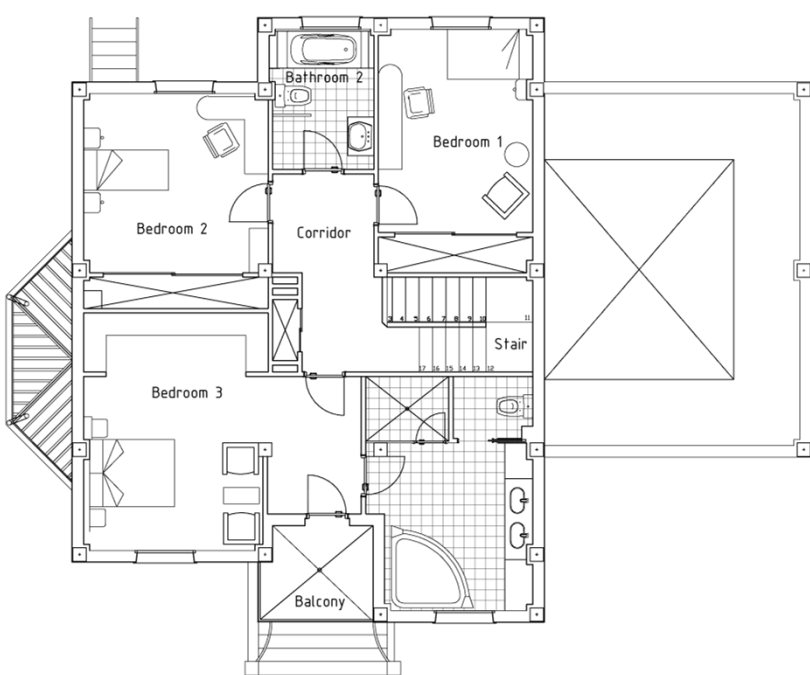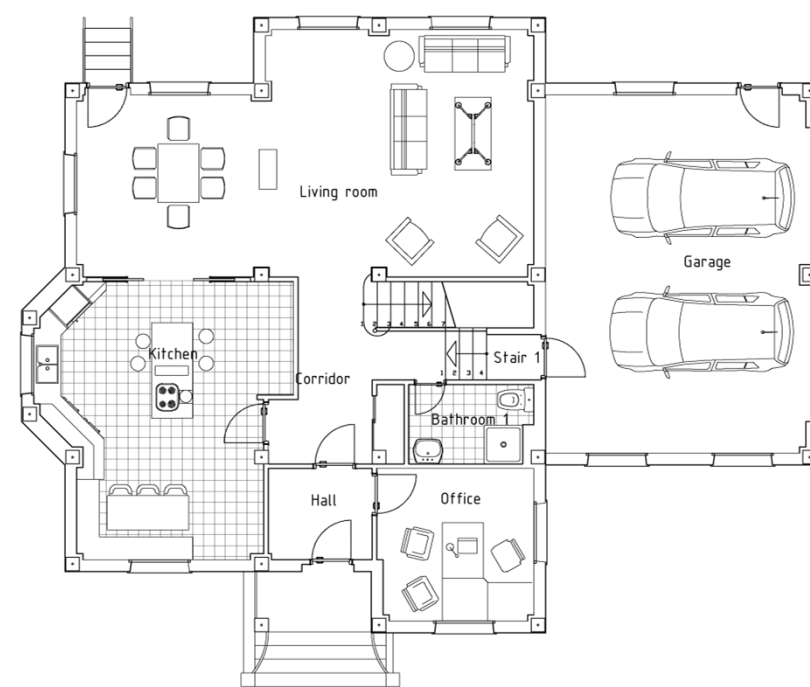

SECCIONES/SECTION

