



CONSTRUCTION-STRUCTURAL PART


SECTION OF THE STAIRS

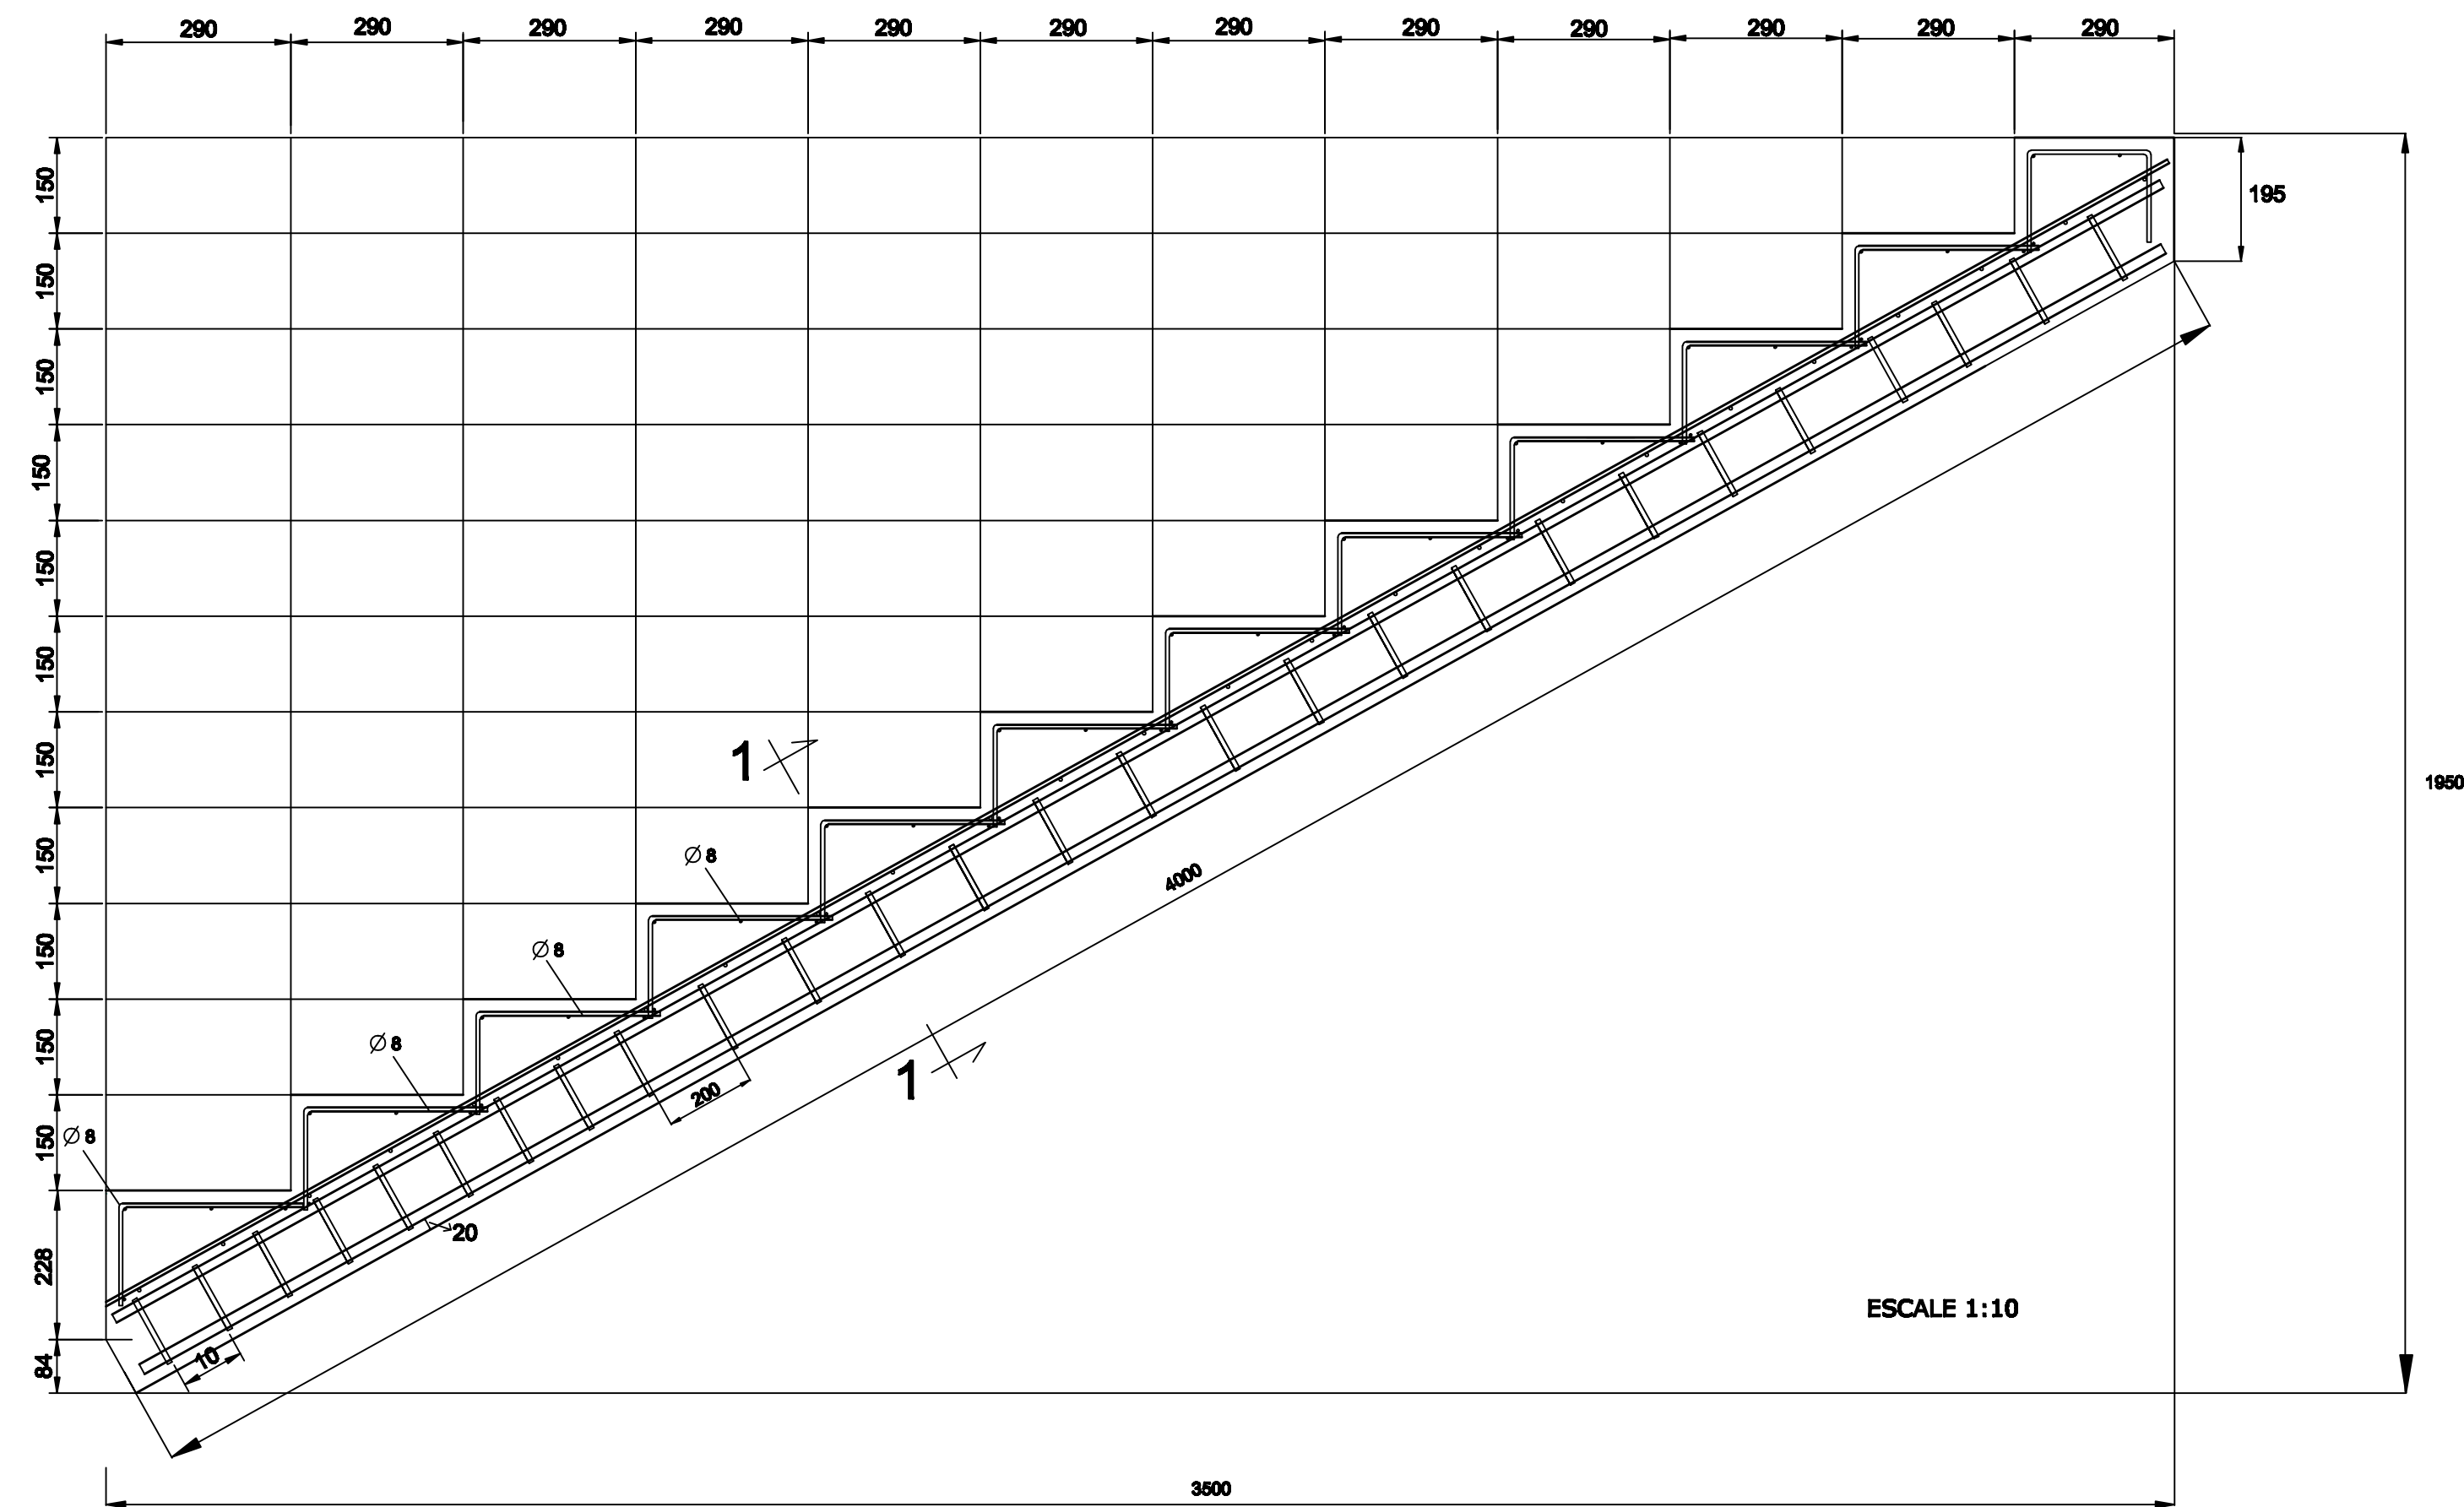


CONCRETE LANDING

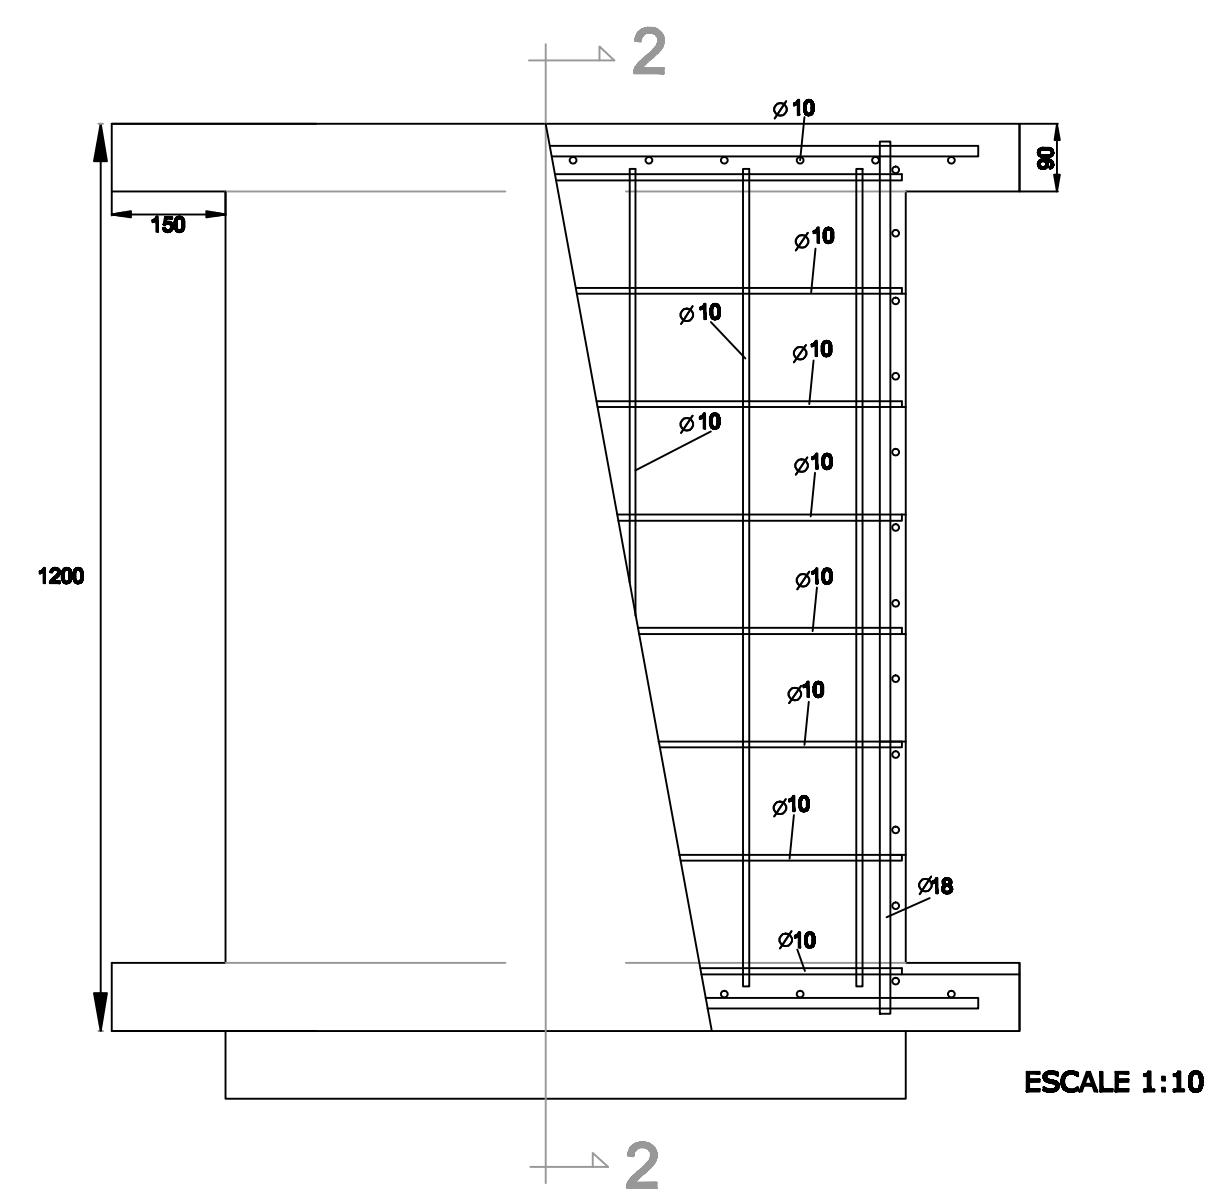

LANDING SECTION 2

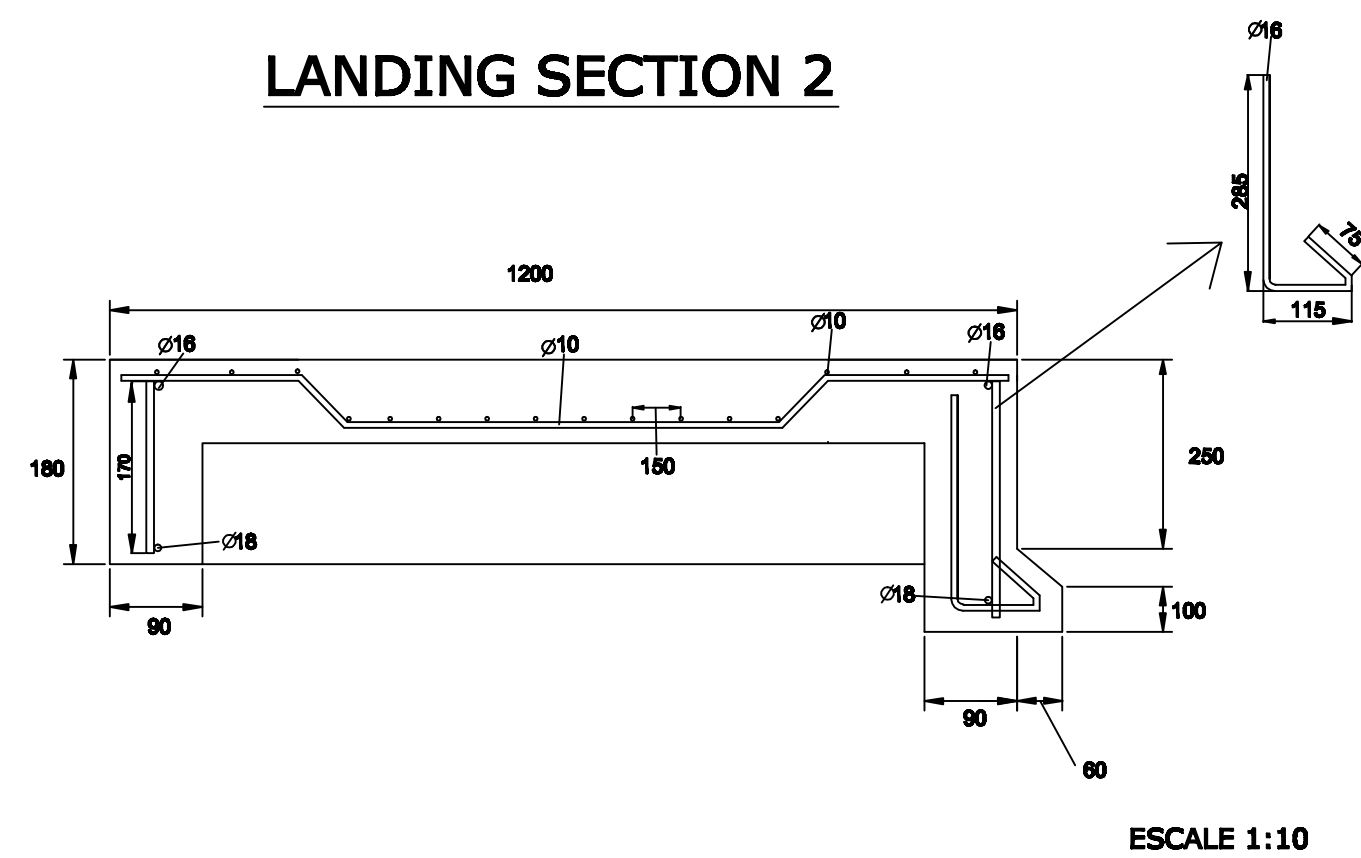

STAIR SECTION 1

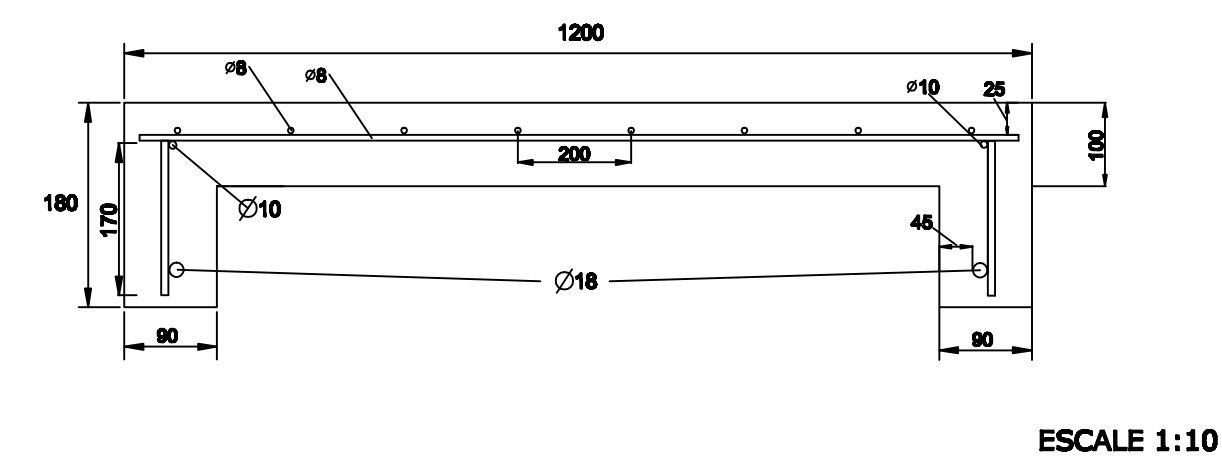

	NAME AND SURNAME	SIGNATURE	DATE	VILNIUS GEDIMINAS TECHNICAL UNIVERSITY			
STUDENT	Borja Estellés Casado						
SUPERVISOR	Jonas Šeparevičius						
CONSULTANT	Linas Juknevičius						
HEAD OF DEPARTMENT							
				CONSTRUCTION-STRUCTURAL PART		Department of Construction Technology and Management	