


"EL MICALET"  
PISO - 2º  
ESC - 1:100

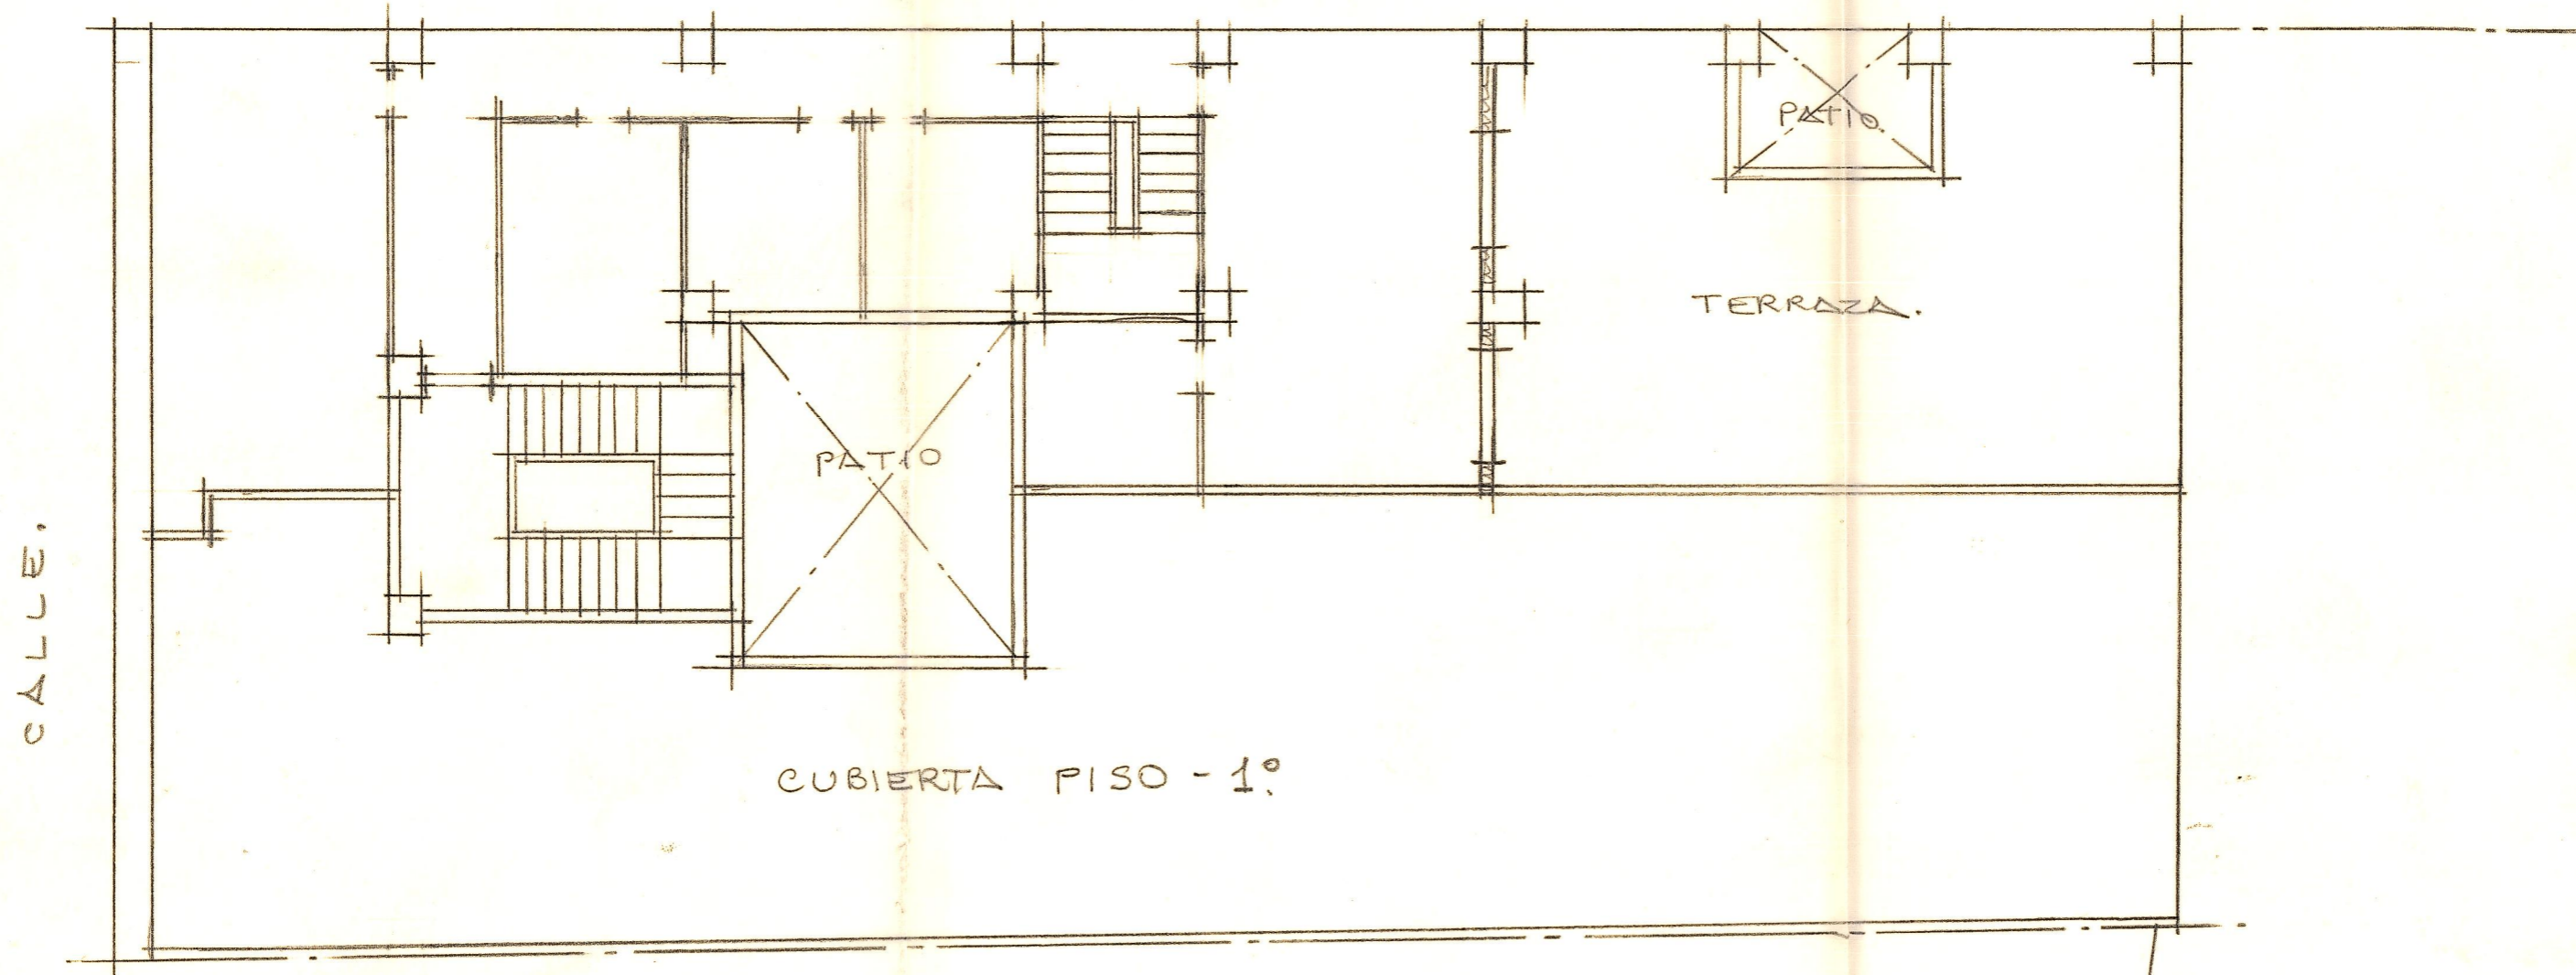

24-AGOSTO-1971