


330 17

16	16
20	21
320	16
32	
336	

32 > < 317 > < 32 > < 365 GRUESO PISO 20 > < 20

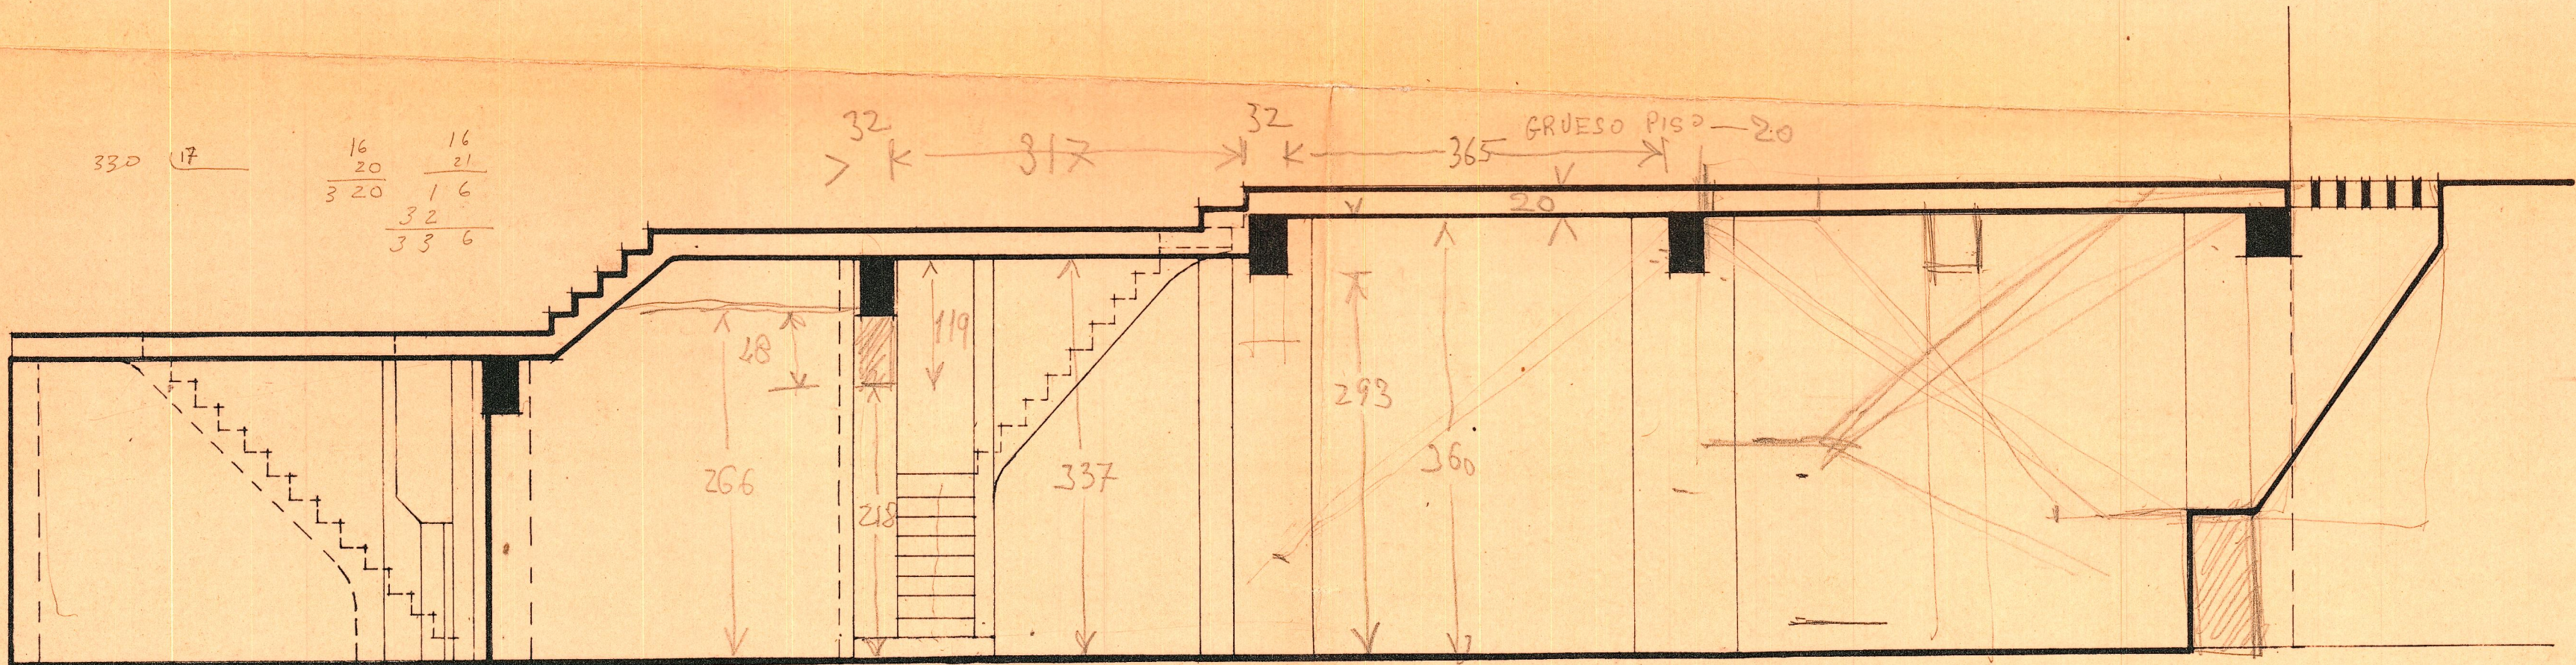

266
218
48

337
218
119

360
293
67

Sección por L-F.

337