




Verdieping 3-5 senioren

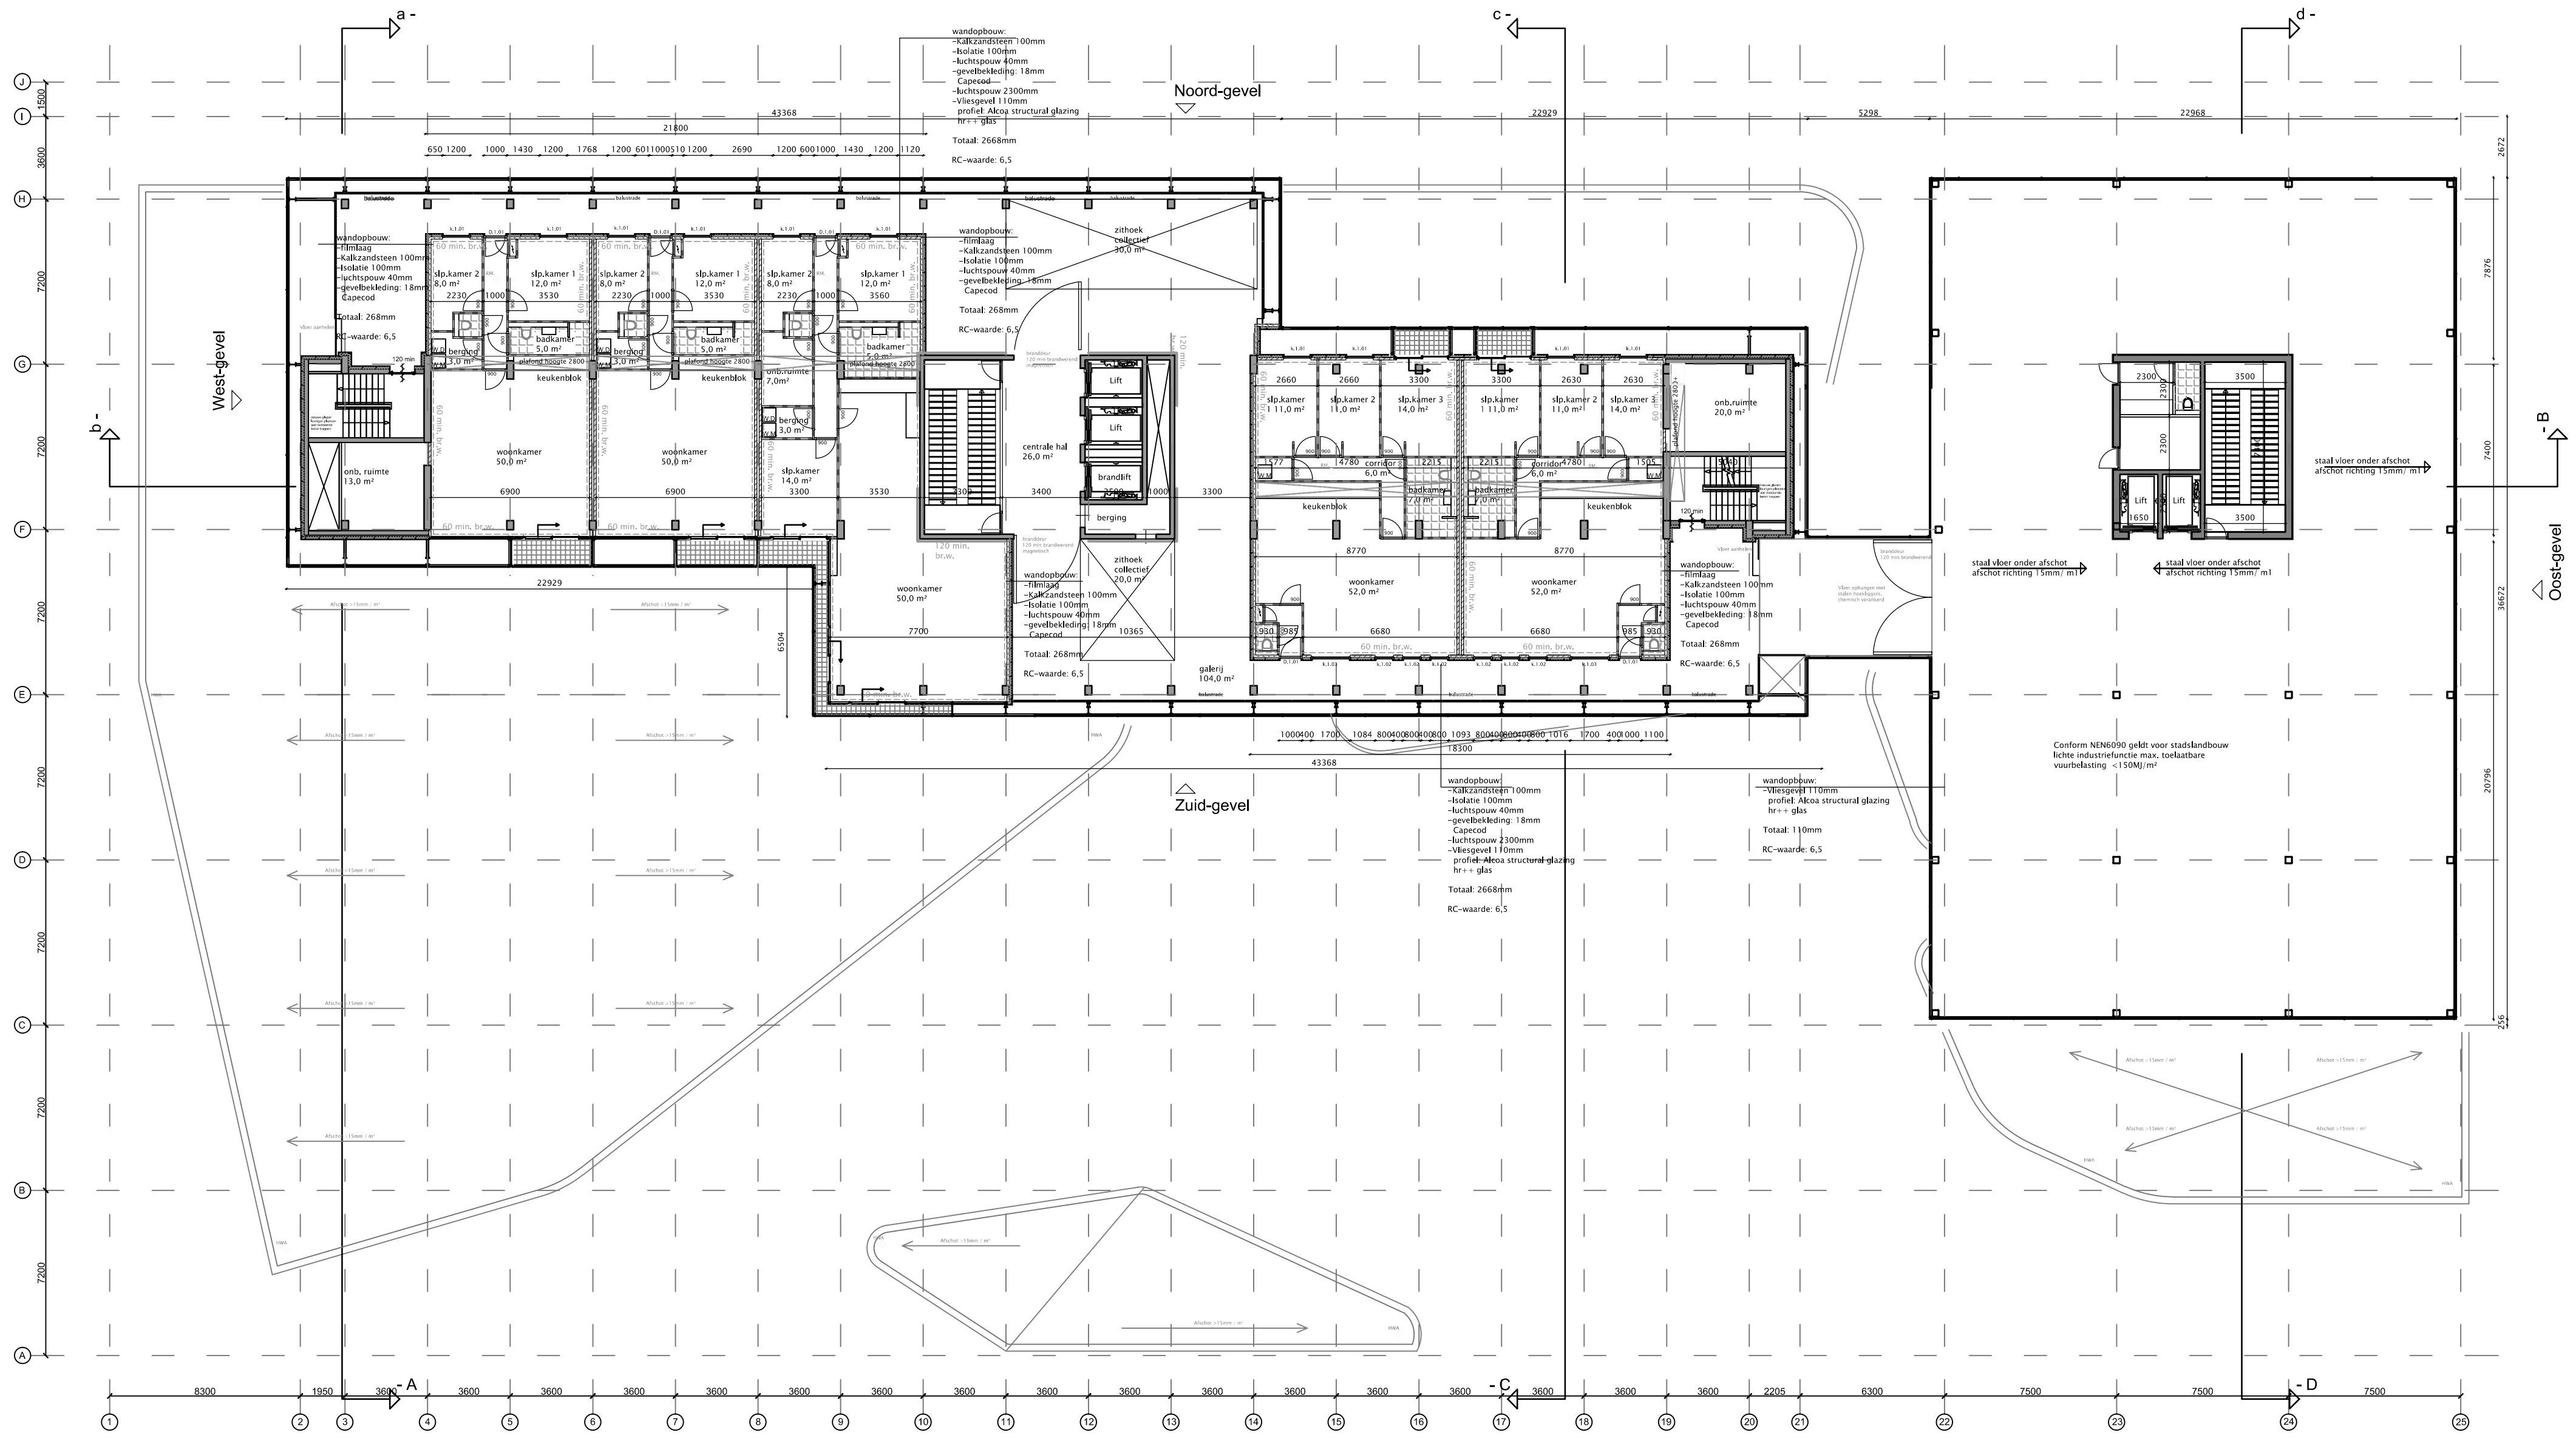

Verdieping 6-8 Gezinnen

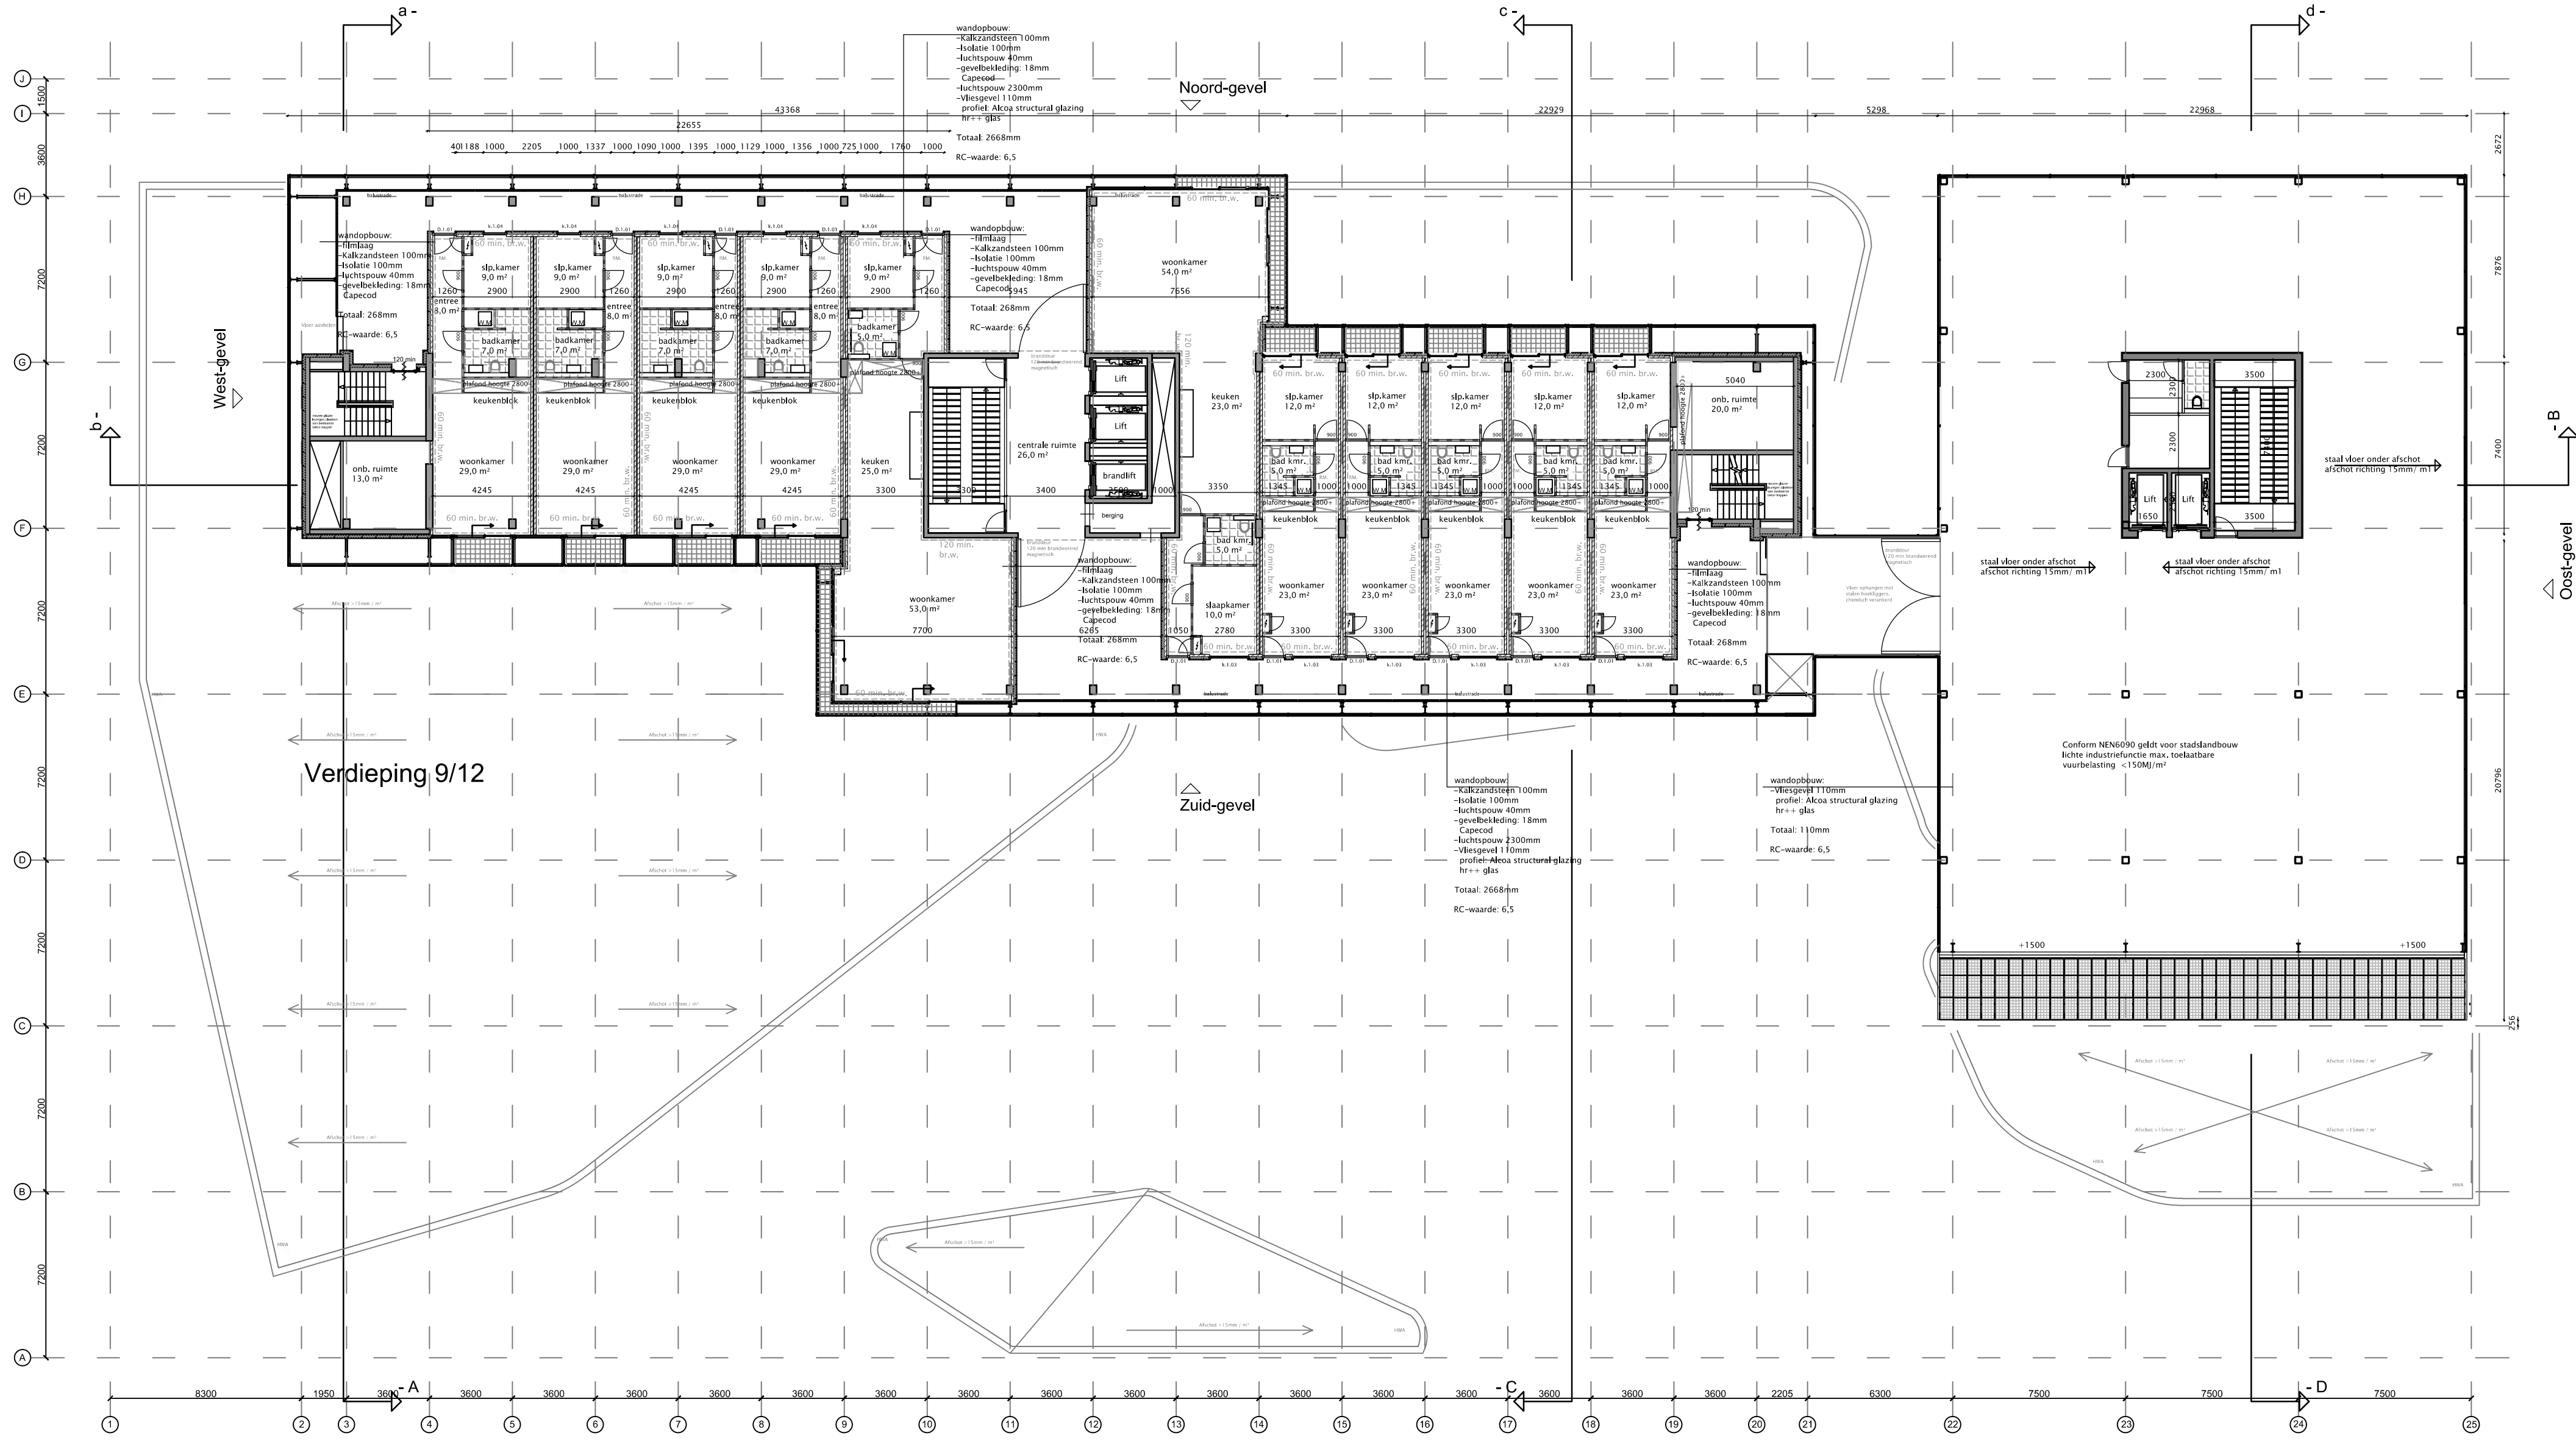

Verdieping 9-13 Studenten

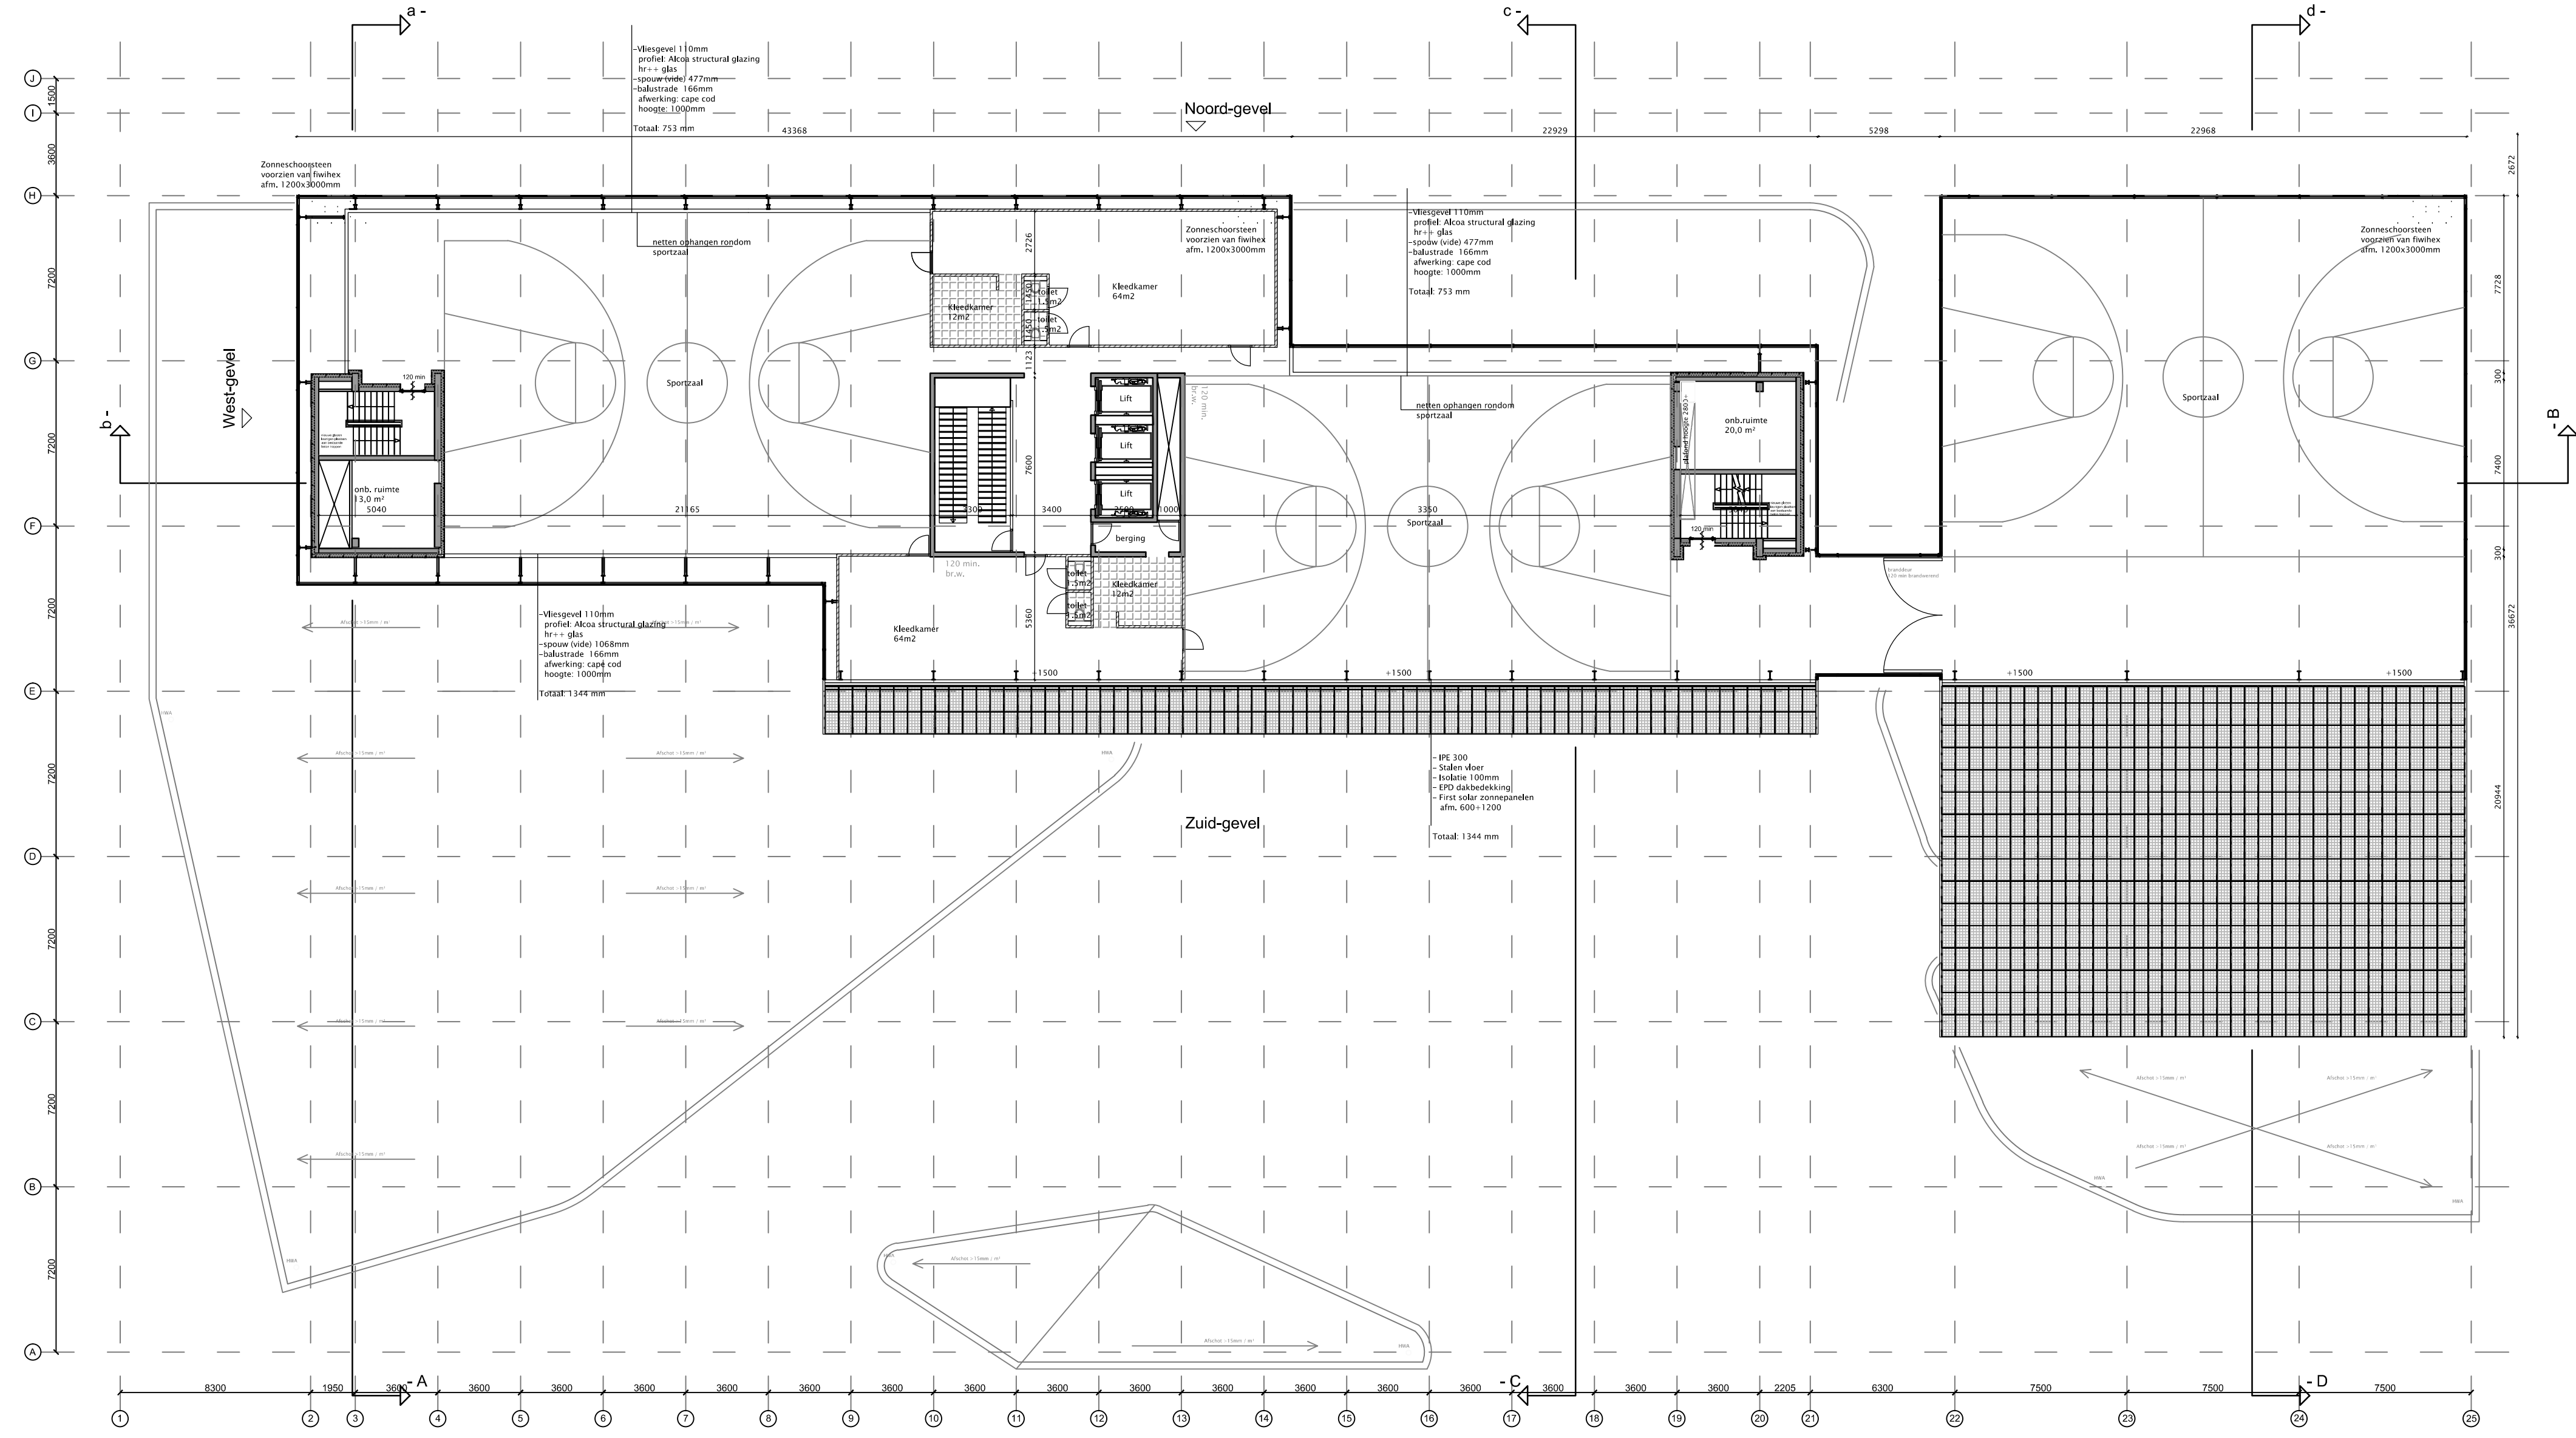

Verdieping 14 Dak/sportaccommodatie