


- S1  
Gravel 60-160 mm  
Thermal insulation 100 mm  
Roofing felt 10 mm  
Slope mortar <100 mm  
Reinforced concrete 300 mm
- S2  
Double pane casement window
- S3  
Wall panel system  
Thermoplastic core panel tainted  
Air gap  
Aluminium support structure  
Thermal insulation  
Hollow bricks  
Lime-cement mortar
- S4  
Parquet floor  
Latex thin-set mortar  
Reinforced concrete 30cm  
Dropped ceiling  
Hanger wires tied to overhead structure  
Main runners  
Cross tees secondary supporting members  
Integrated ceiling system  
Lighting components
- S5  
Parquet floor  
Latex thin-set mortar  
Parquet floor  
concrete slab foundation

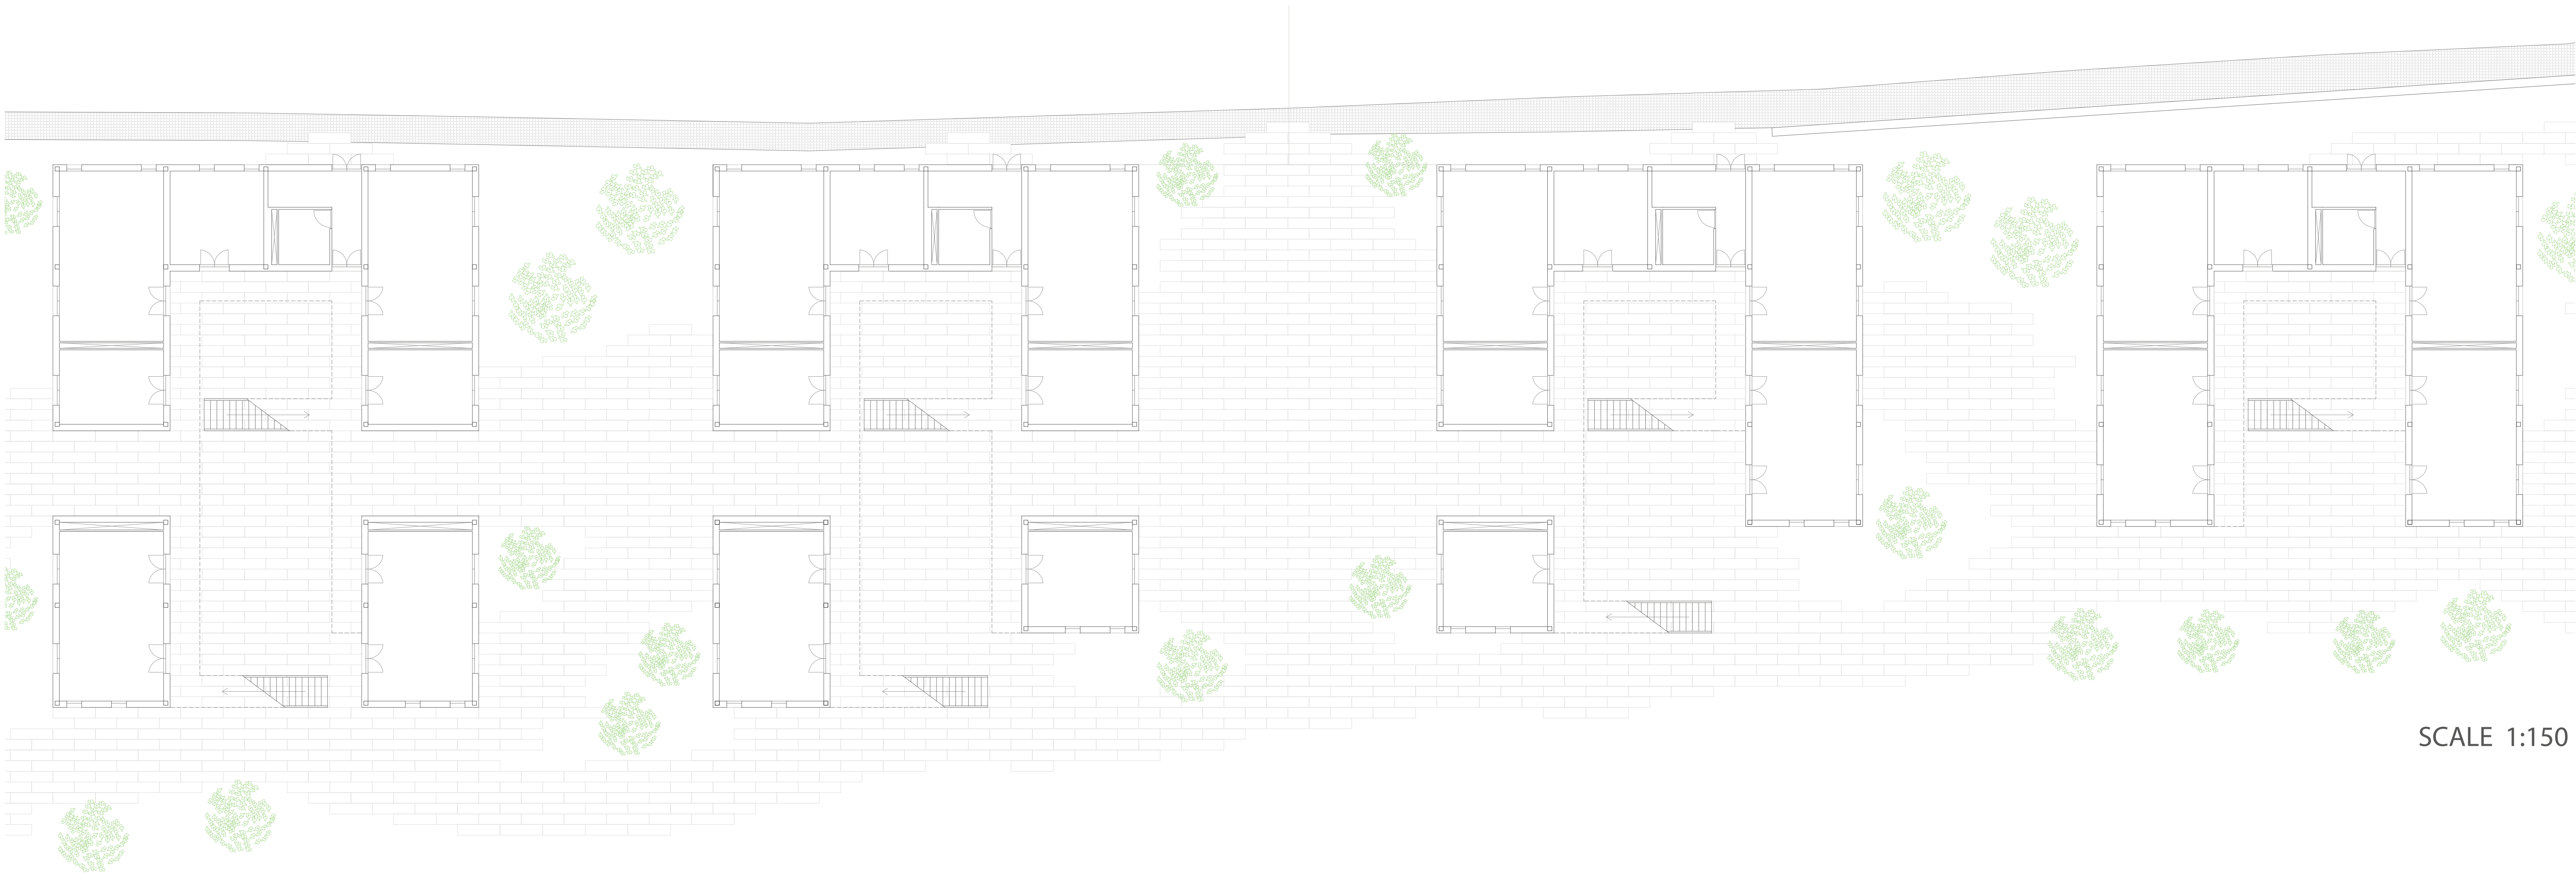

SCALE 1:150