



Planta 1º

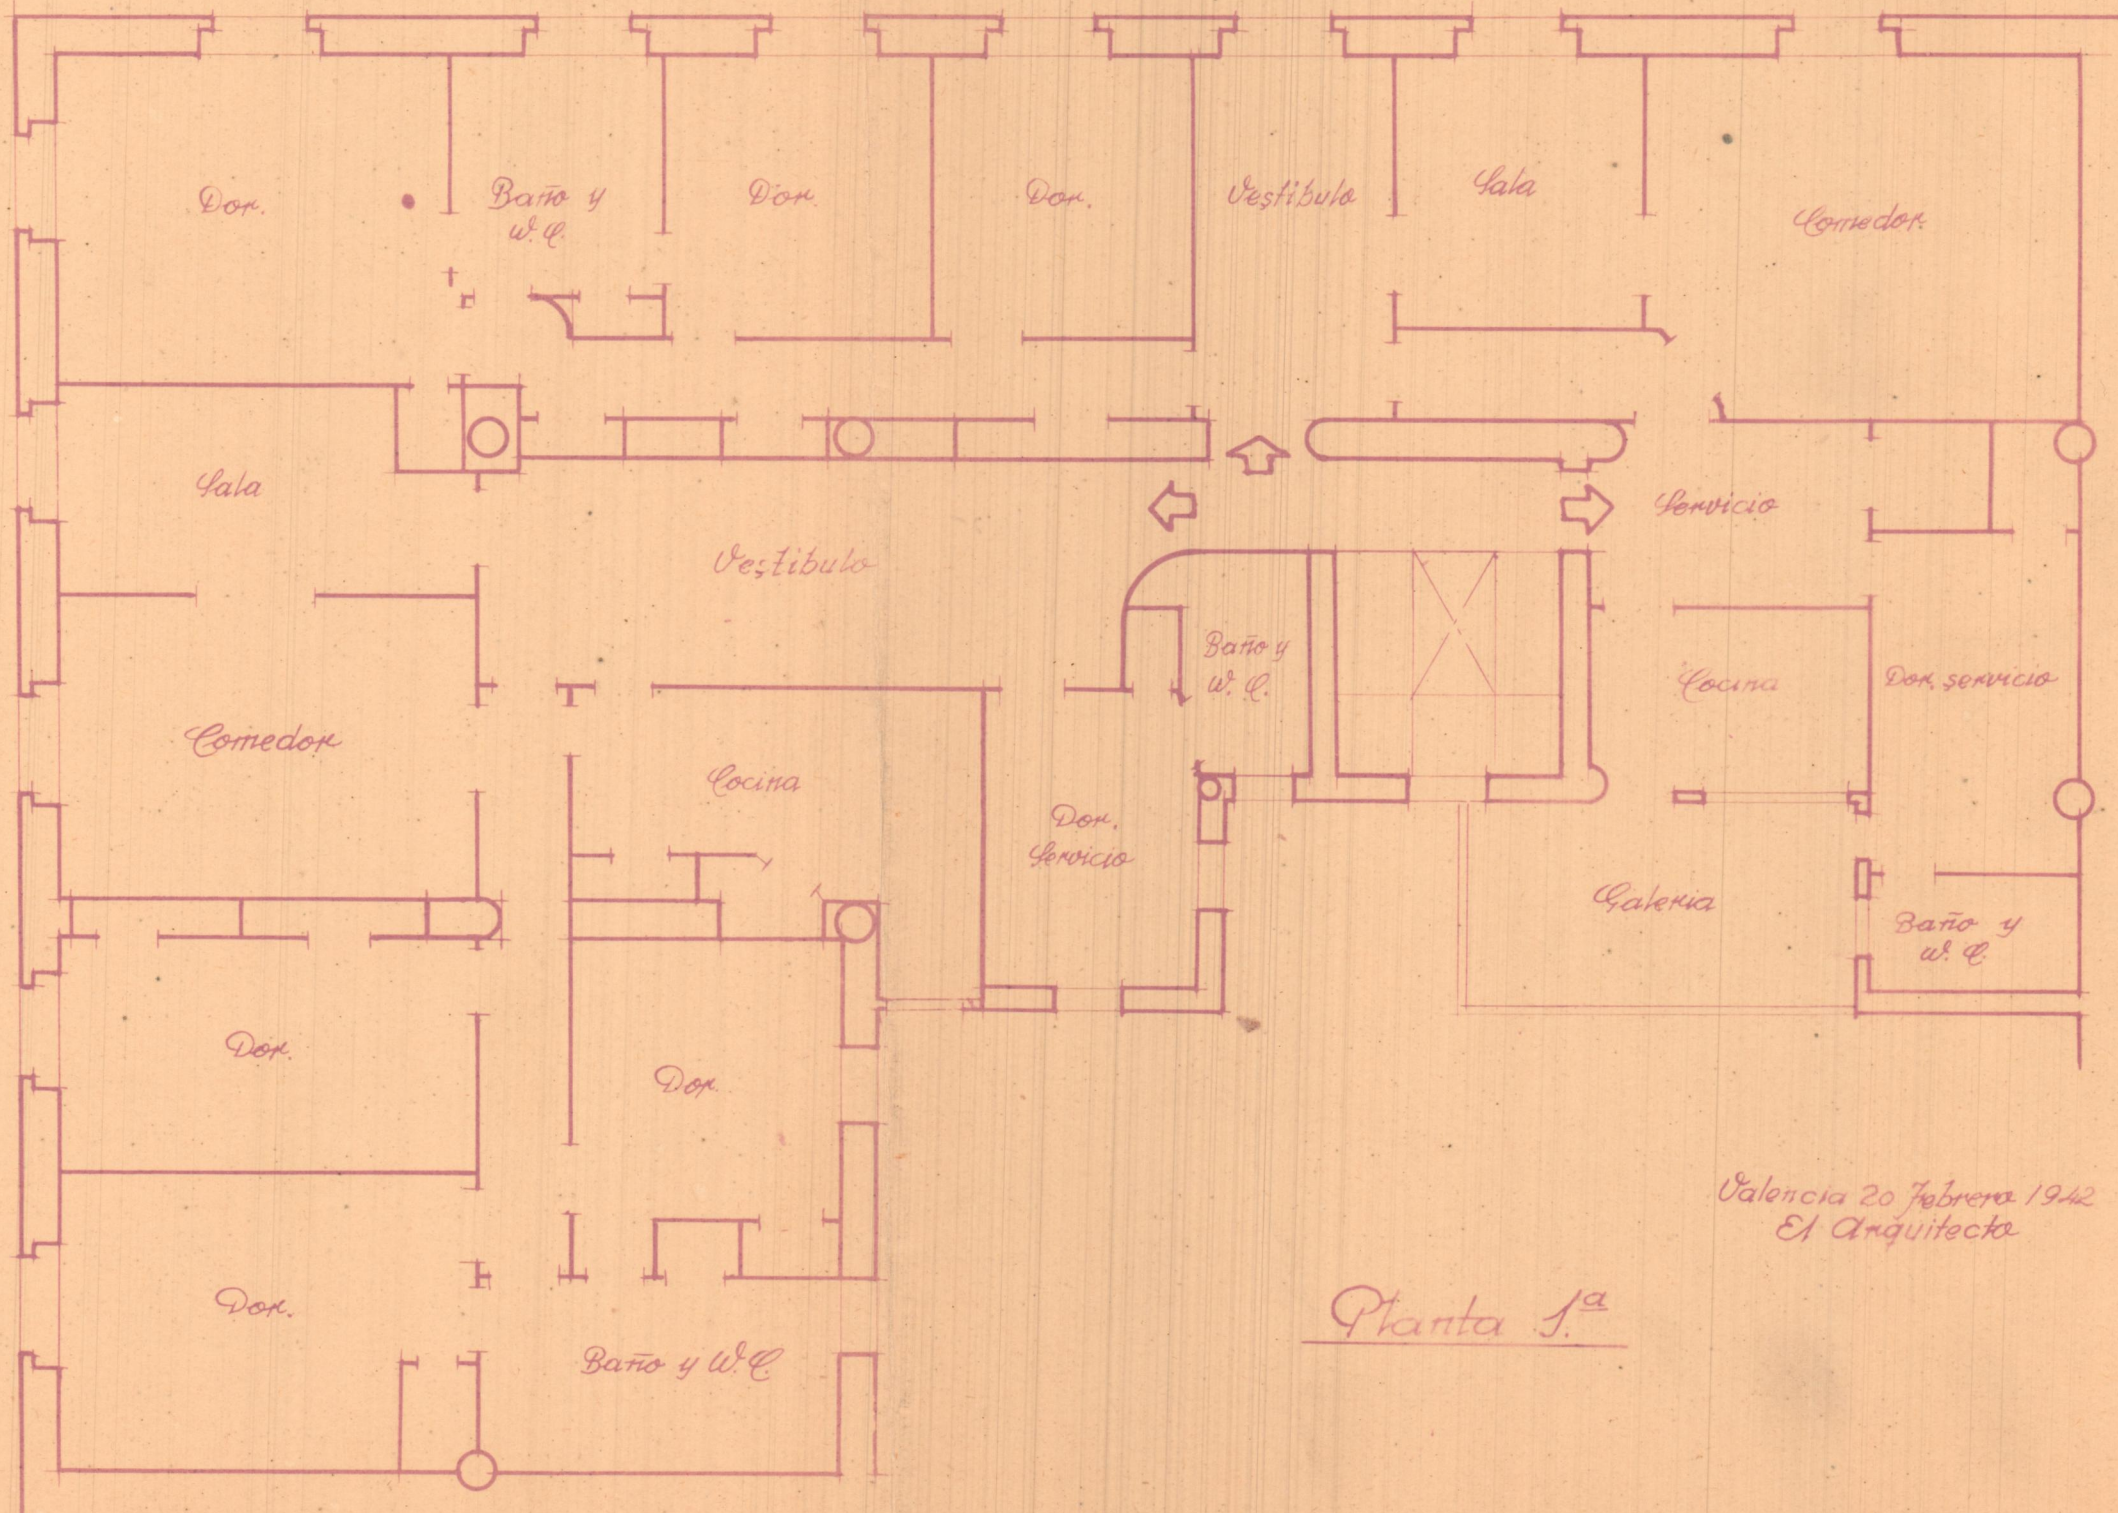

3.50	3.50
3.50	3.50
3.50	3.50

Valencia 20 febrero 1942
El Arquitecto

Planta 1ª

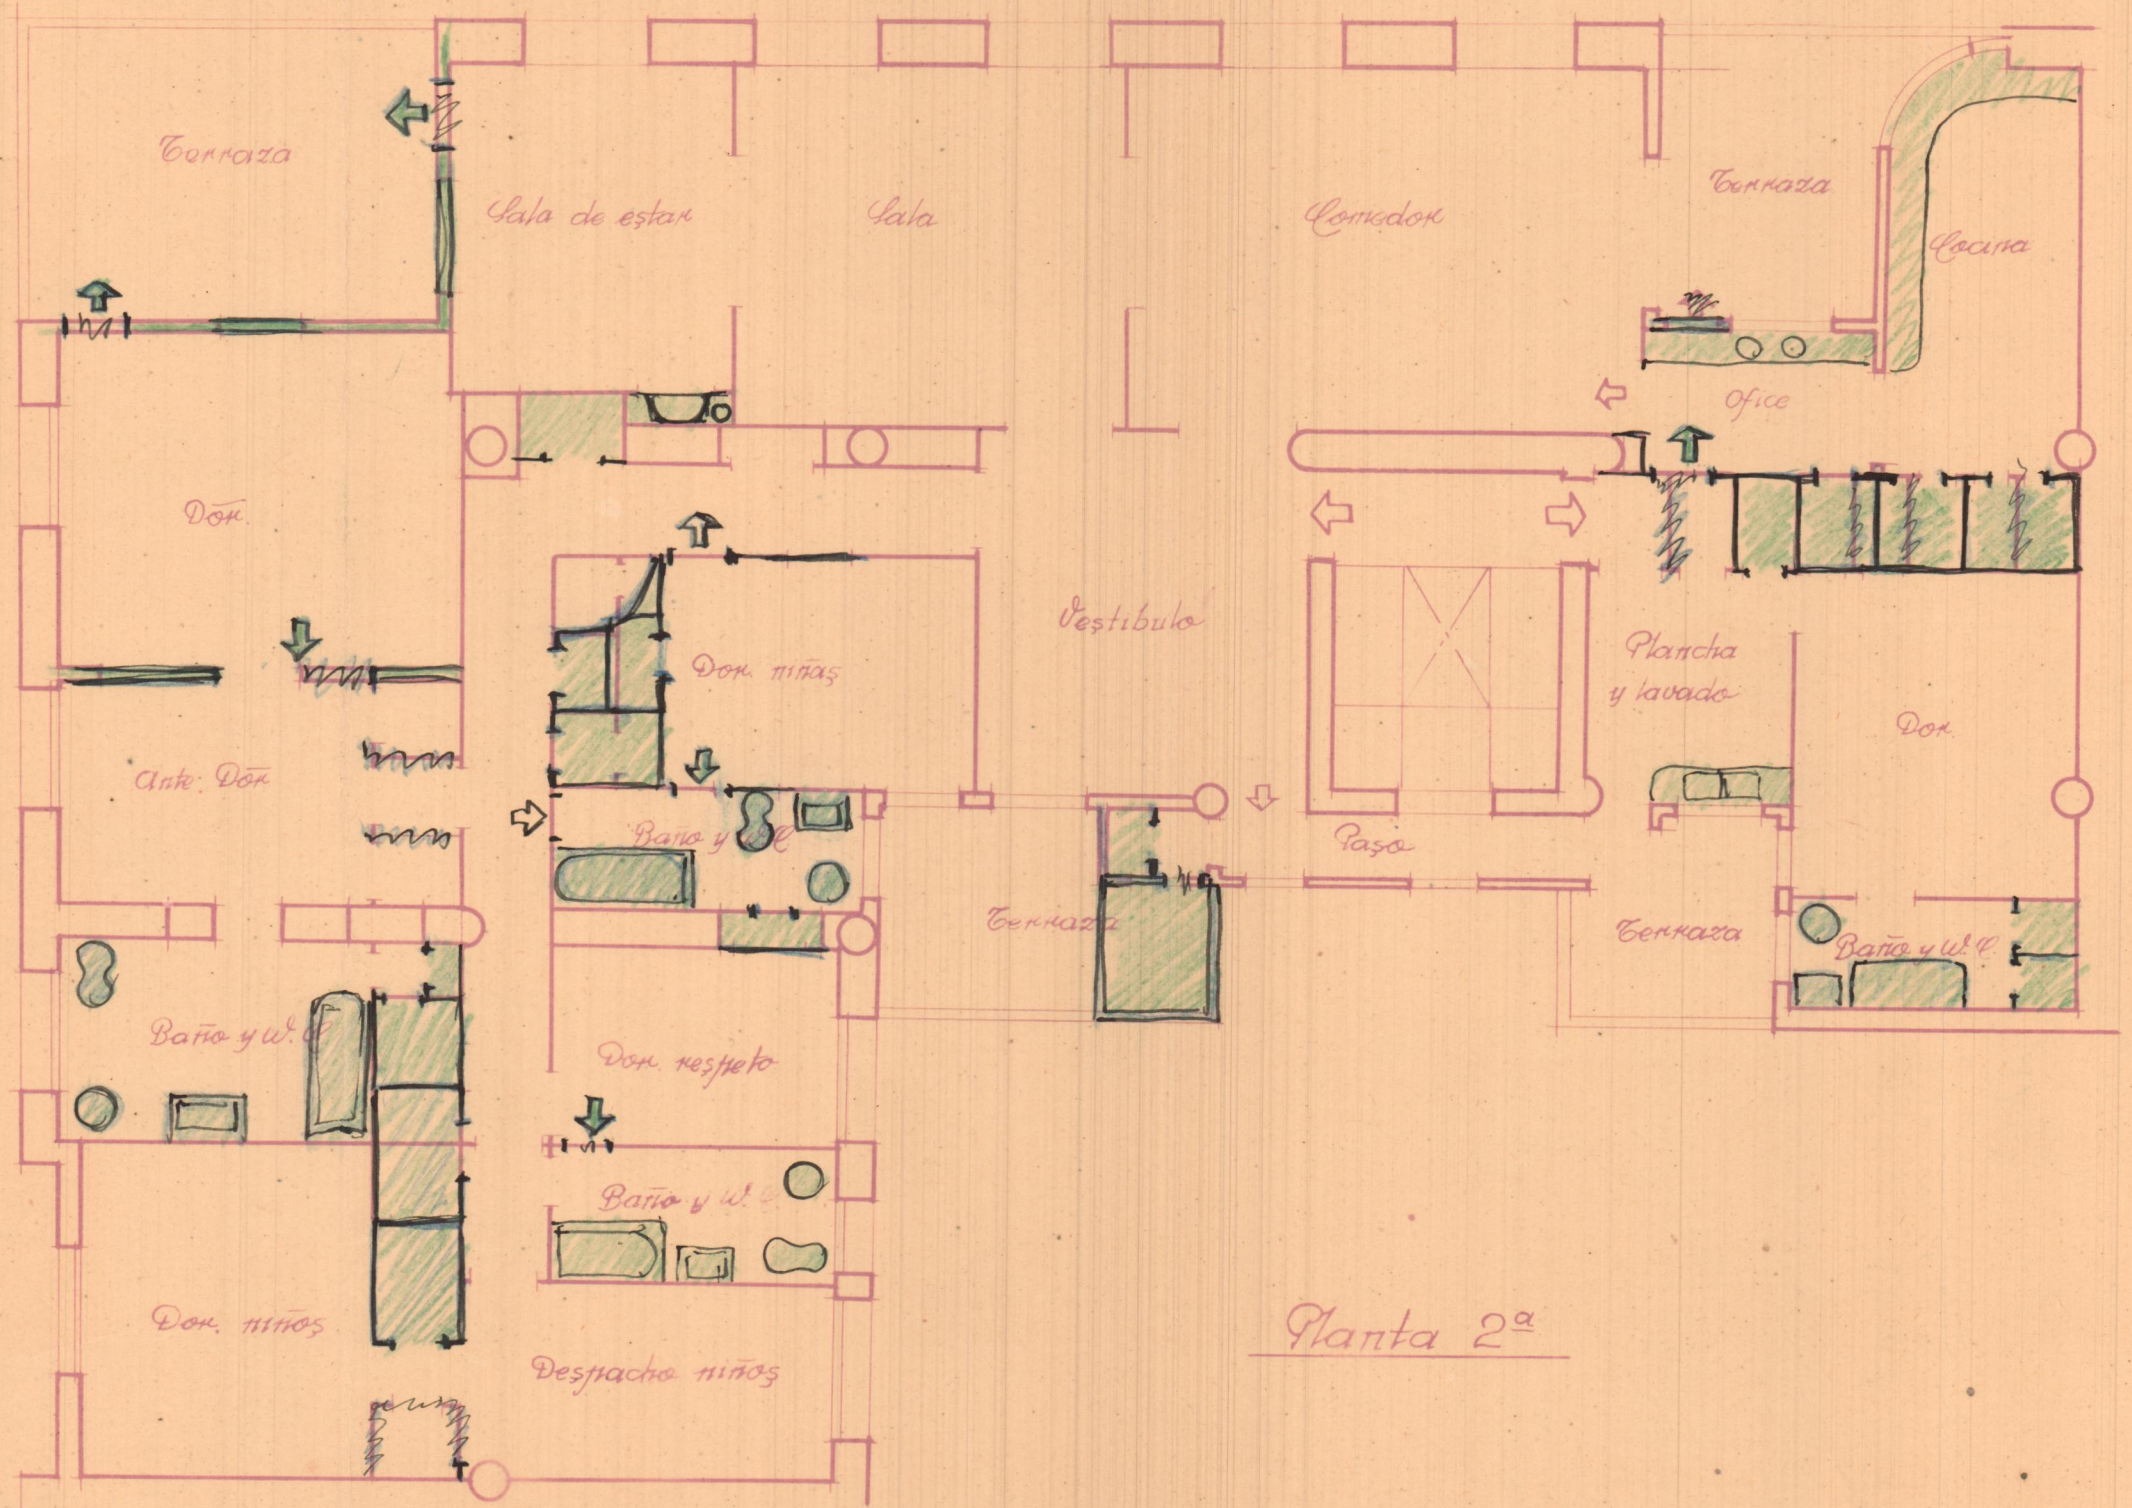

Planta 2ª