



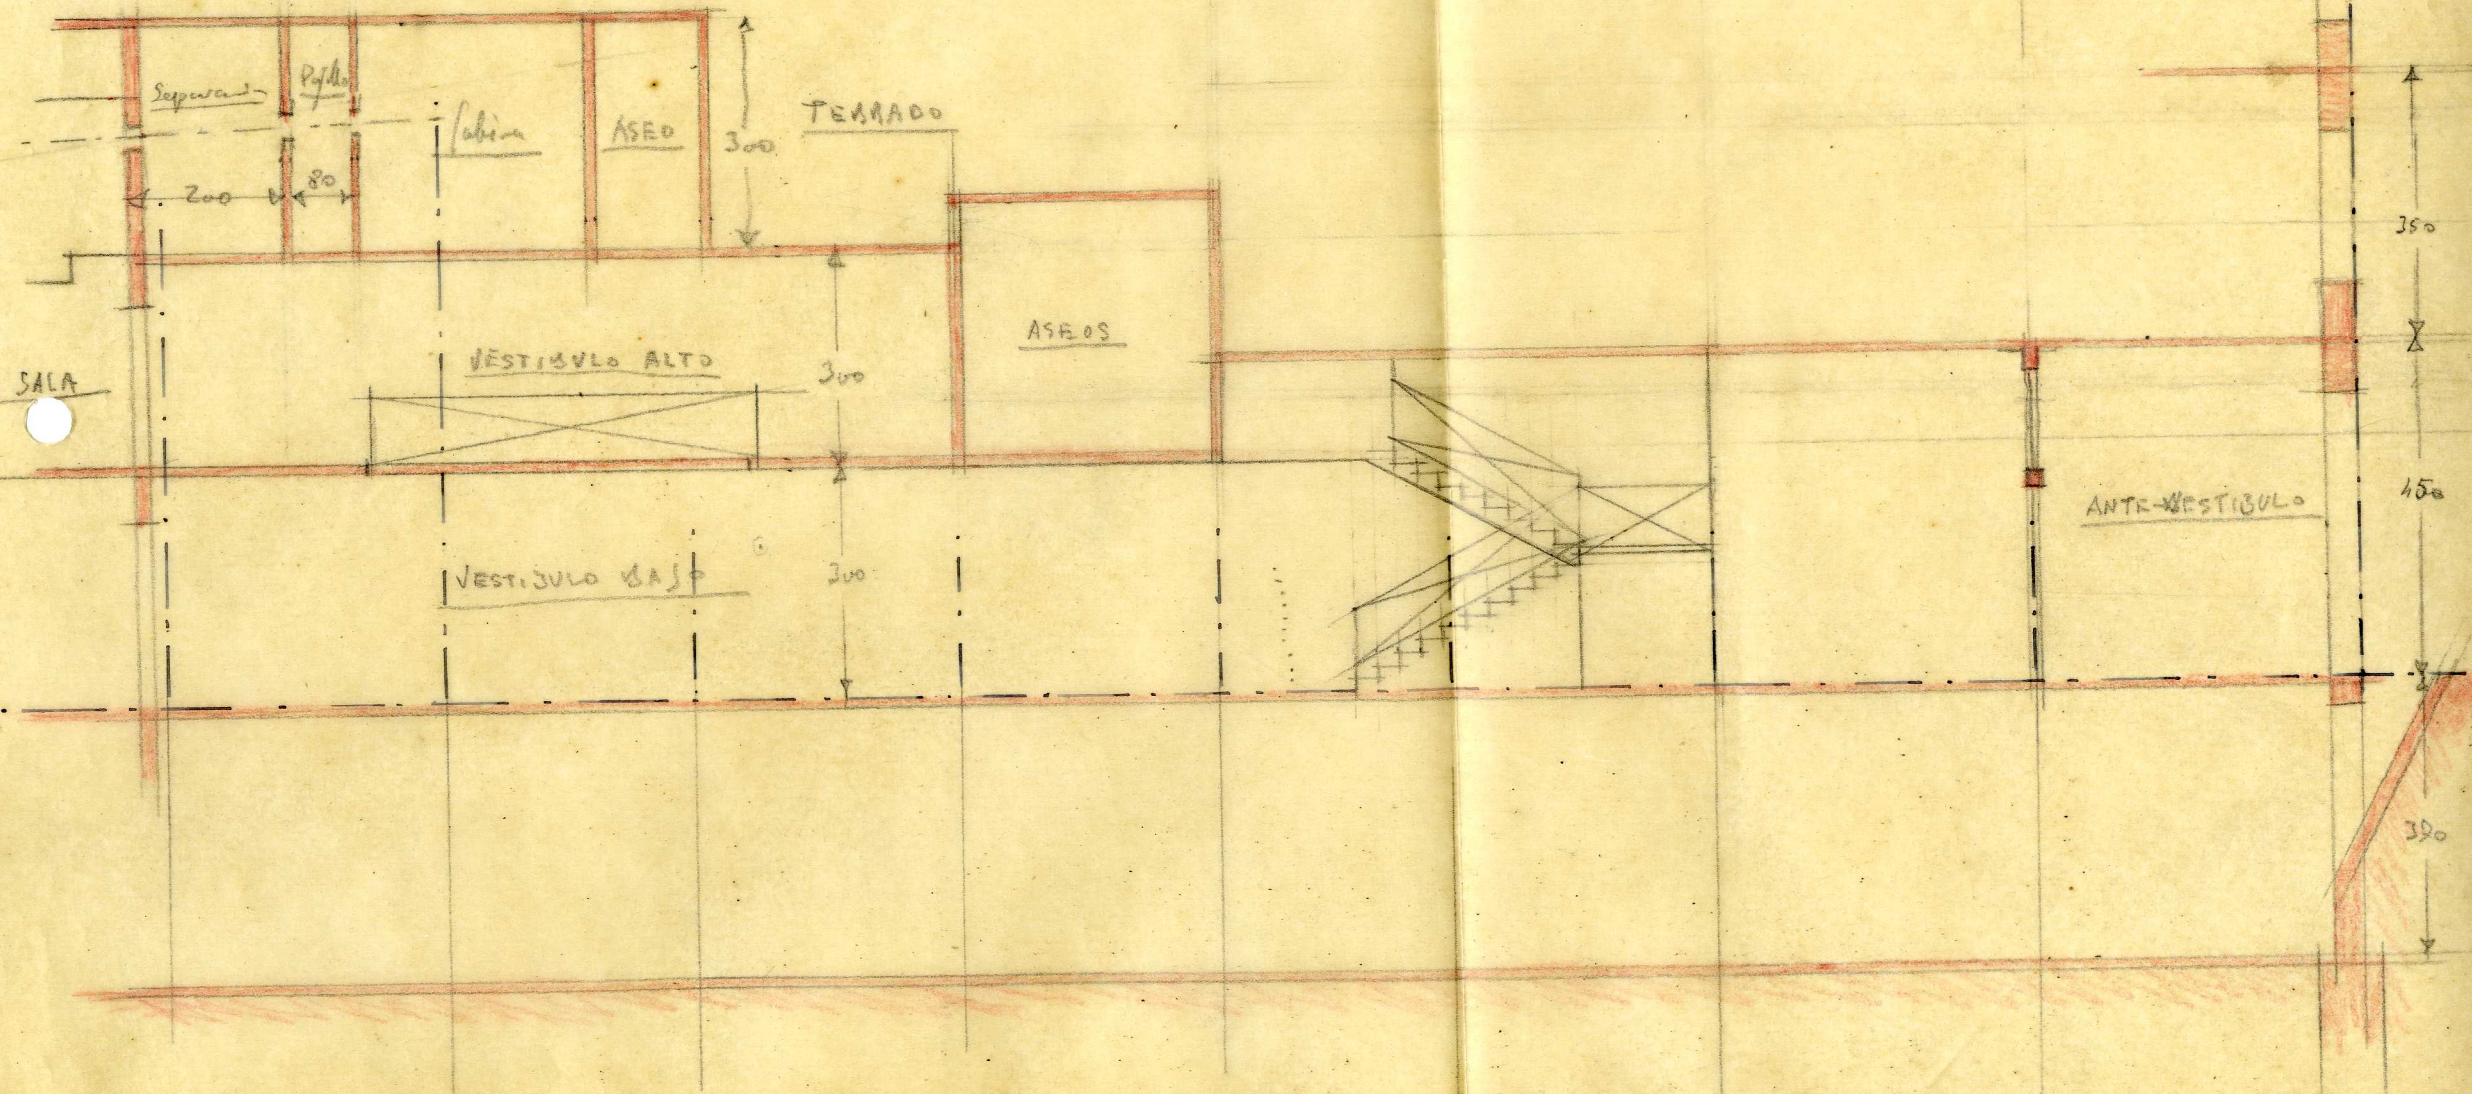

SECCION A VESTIBULOS y  
ACCESO por la calle de Colón por A B



Sr. Horva

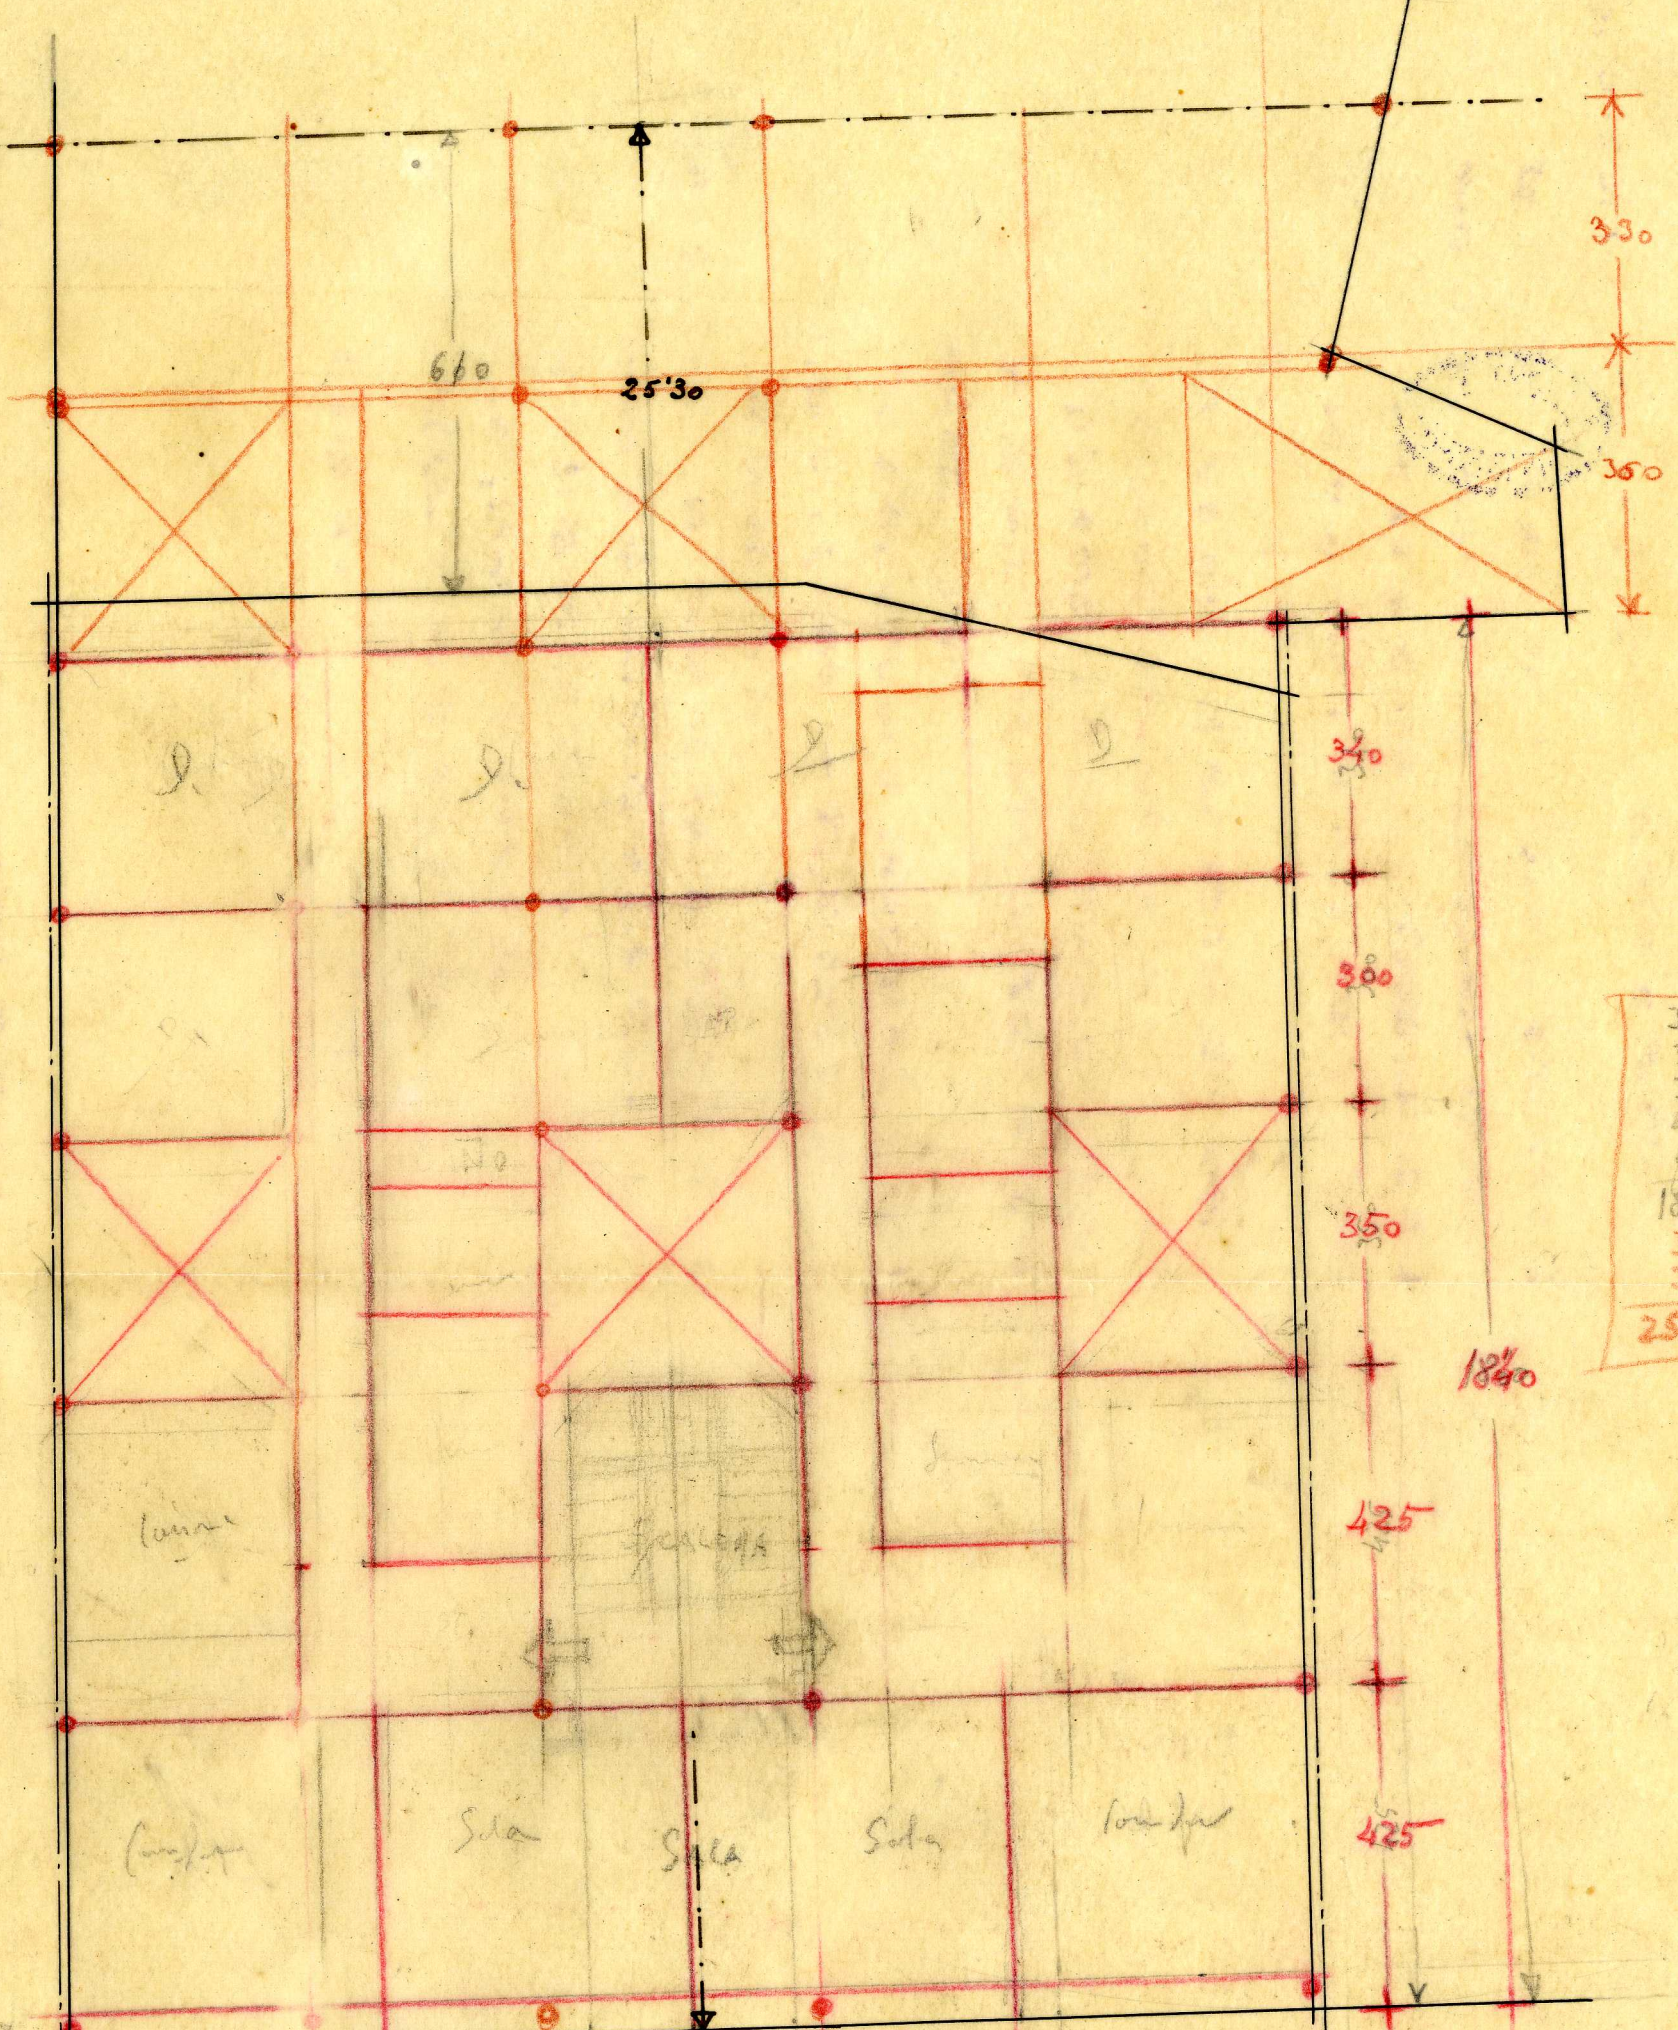

610

25'30

330

360

320

300

350

1840

425

425

340
300
350 4
425
425 6
1840
330
360
<hr/>
2530

Corridor

Comptoir

Sala

SALA

Sala

low floor

