



FLETA  
E. 1:20

$$\frac{188}{2} = 94$$

$$125 \times 20 = 2500$$


$$42 \times 20 = 840$$
$$\frac{840}{50} = 168$$

$$94 \times 24$$

$$\frac{15 \times 200 \times 152 \times 70}{500} = 504$$

$$8 \times 20 = 160$$

$$\frac{9 \times 20 \times 150}{50} = 54$$

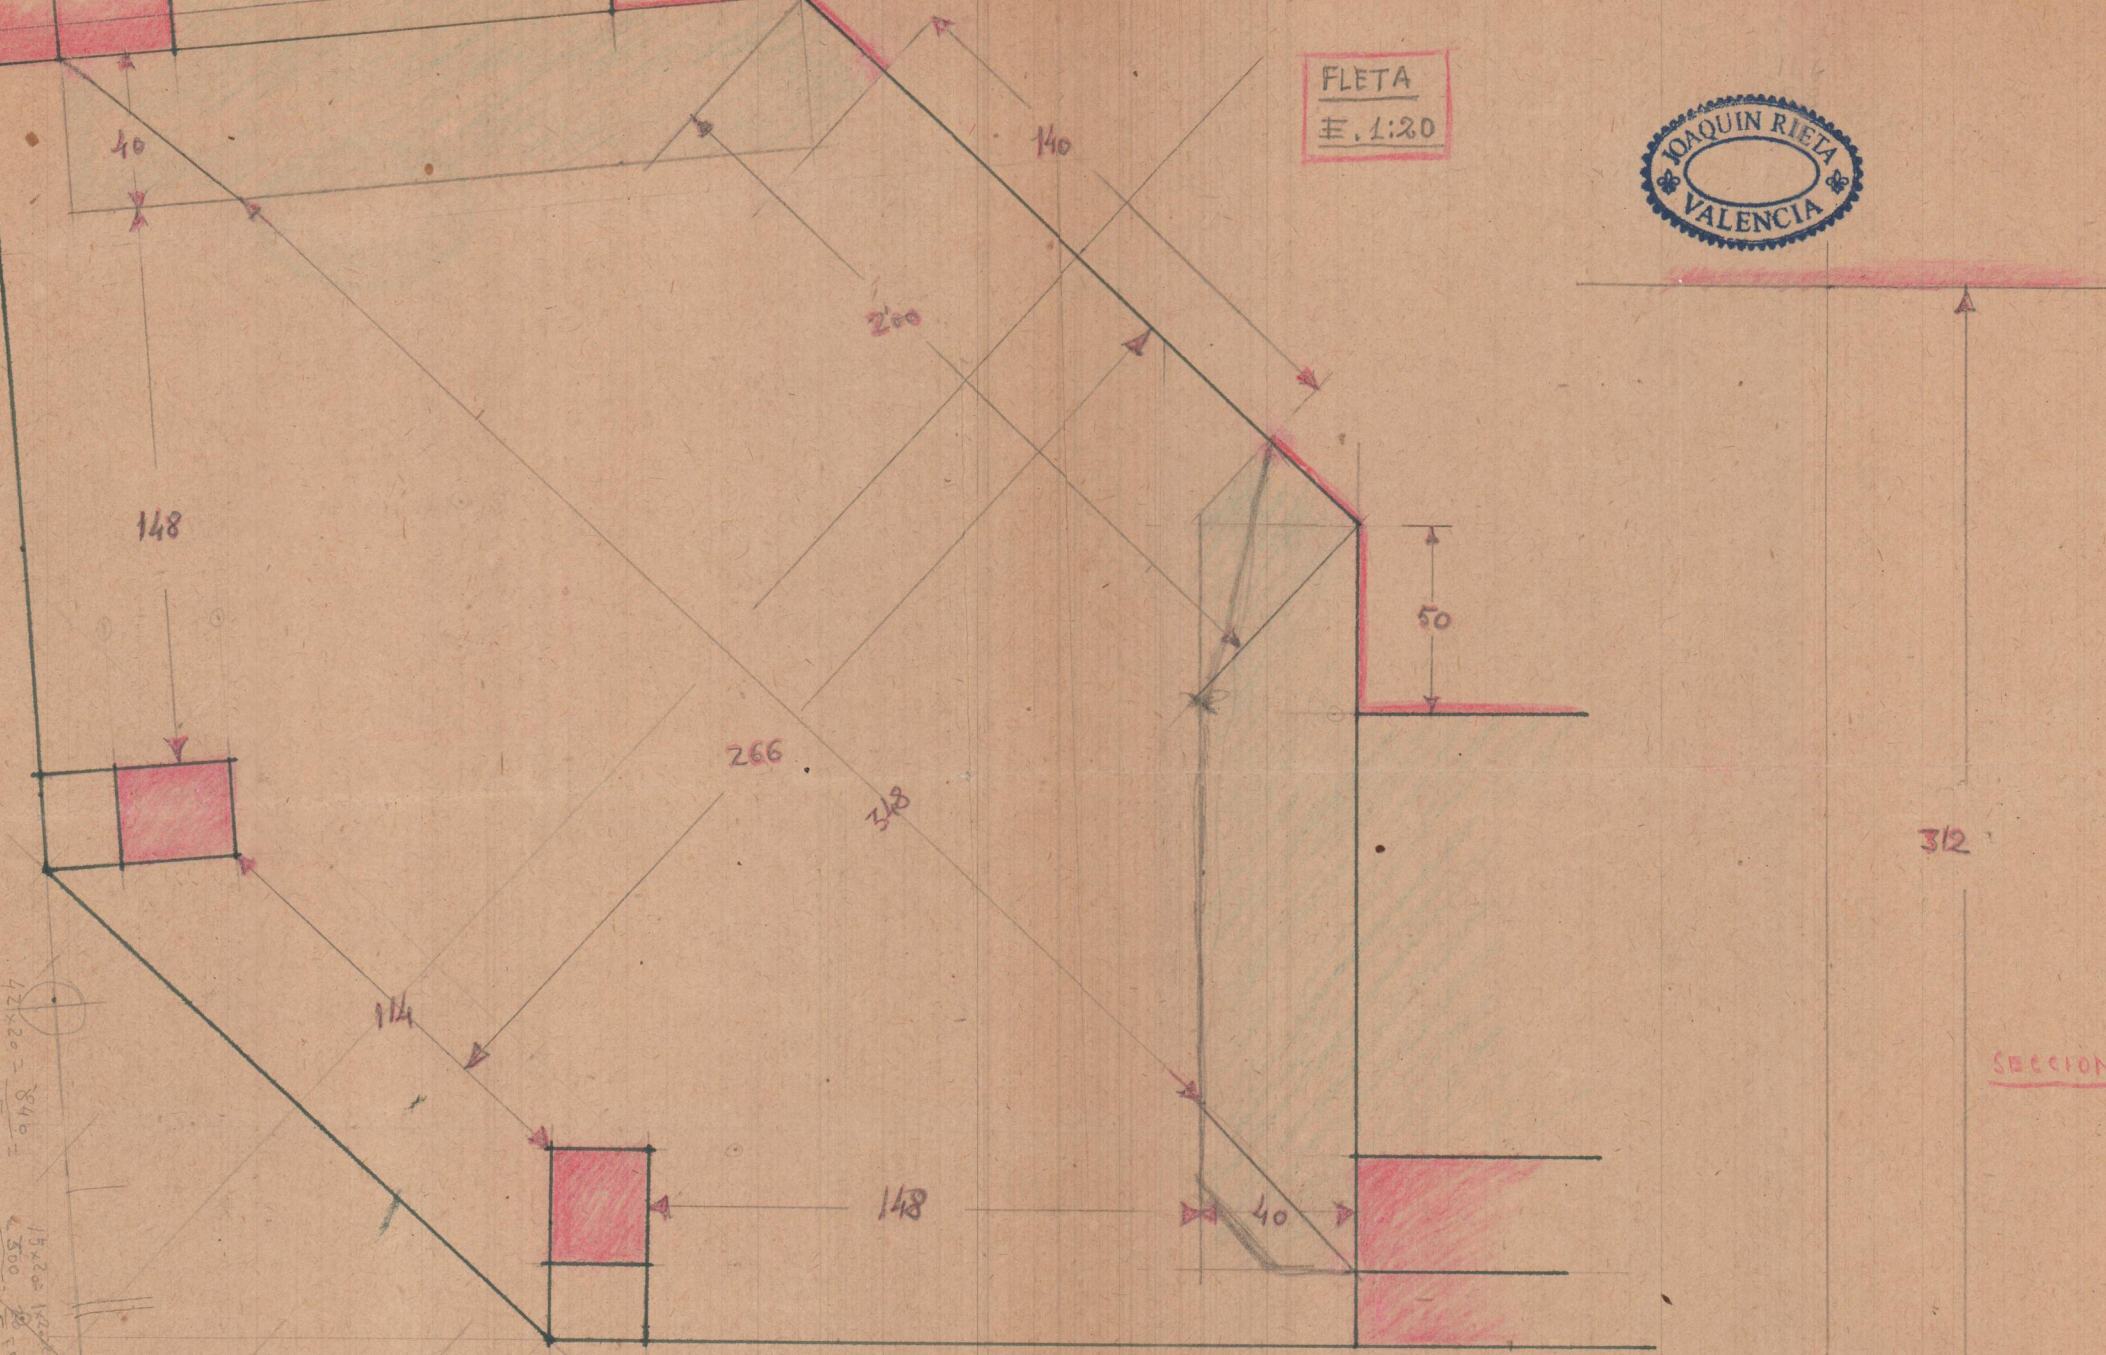

PLANTA

SECCION