


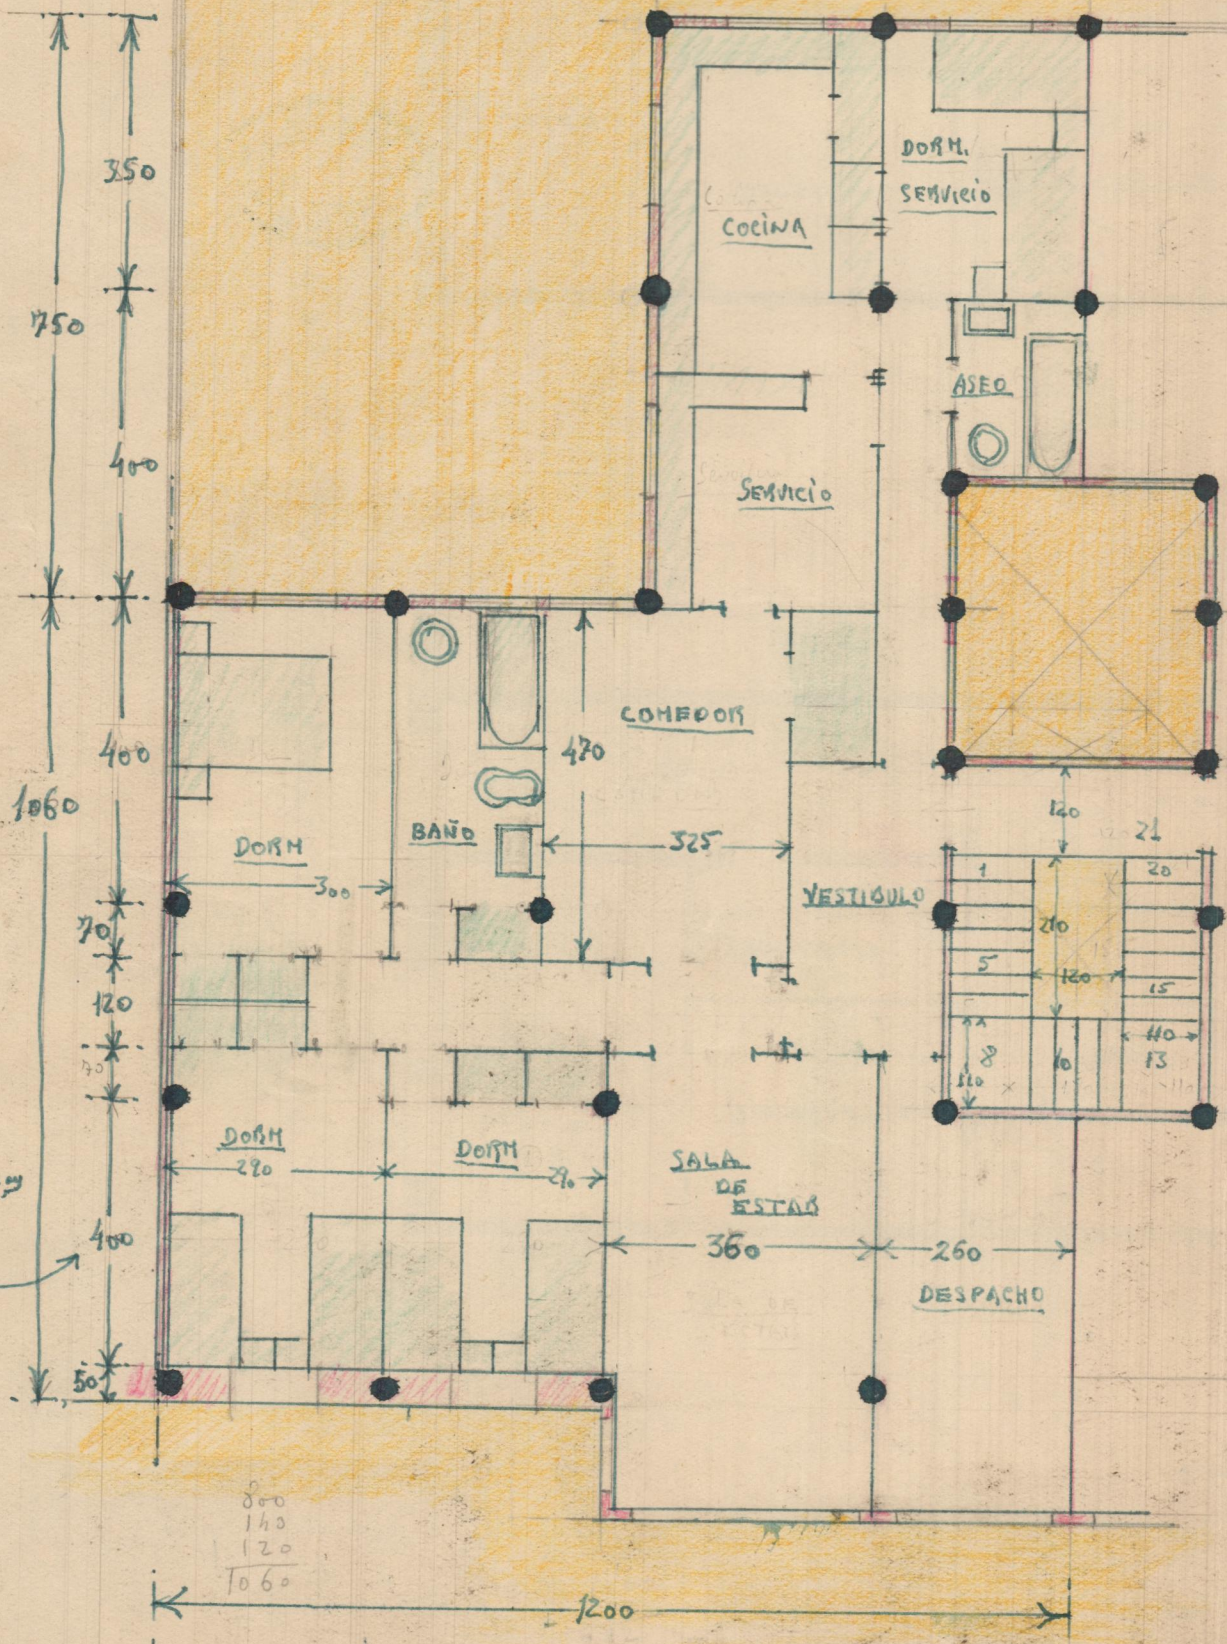

$1060 \times 1200 = 12720 \text{ m}^2$
 $250 \times 600 = 15000 \text{ m}^2$
 $156 \times 620 = 97320 \text{ m}^2$
 129125 m^2

Juli 13925
 Pto. Jander - 18887 1530
 16395 m²

570



en obra
 350