



Casa de Dn. Nicolás Nuatza - Generalísimo=37.

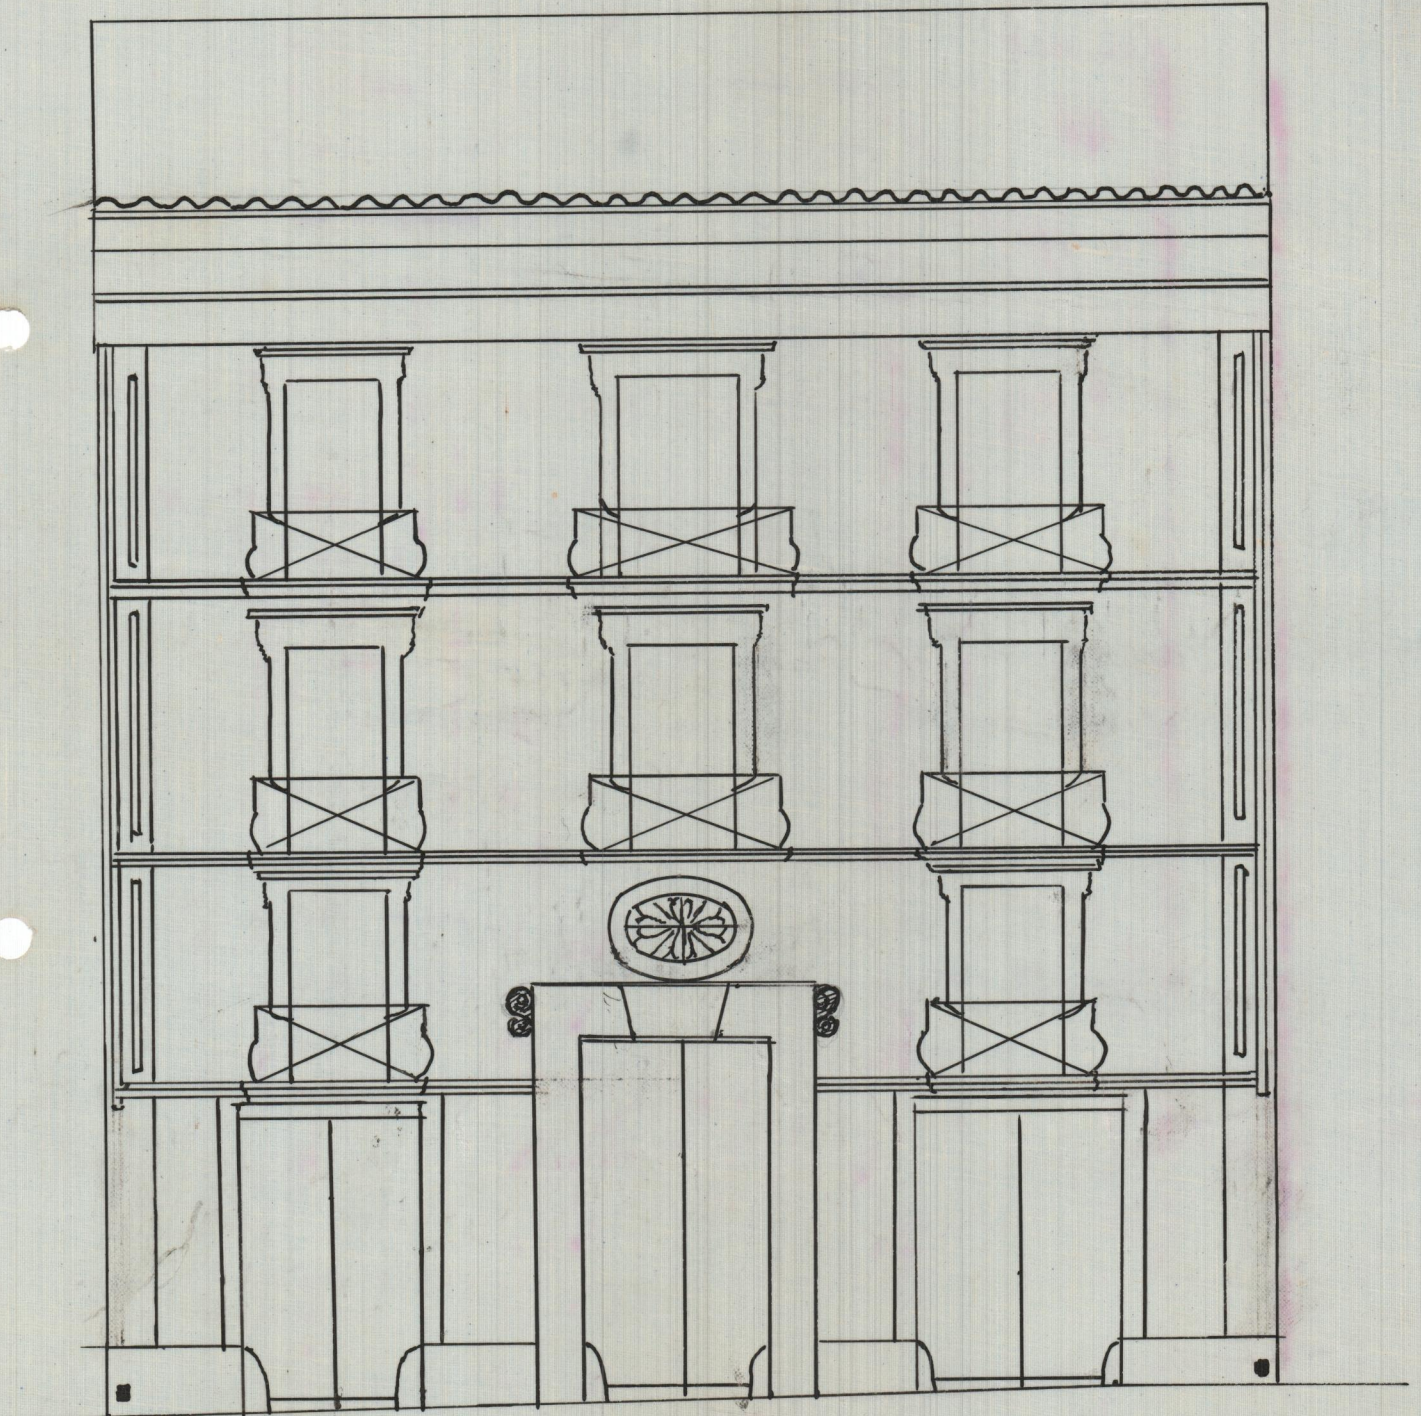

Escala = 1:100

Requena.

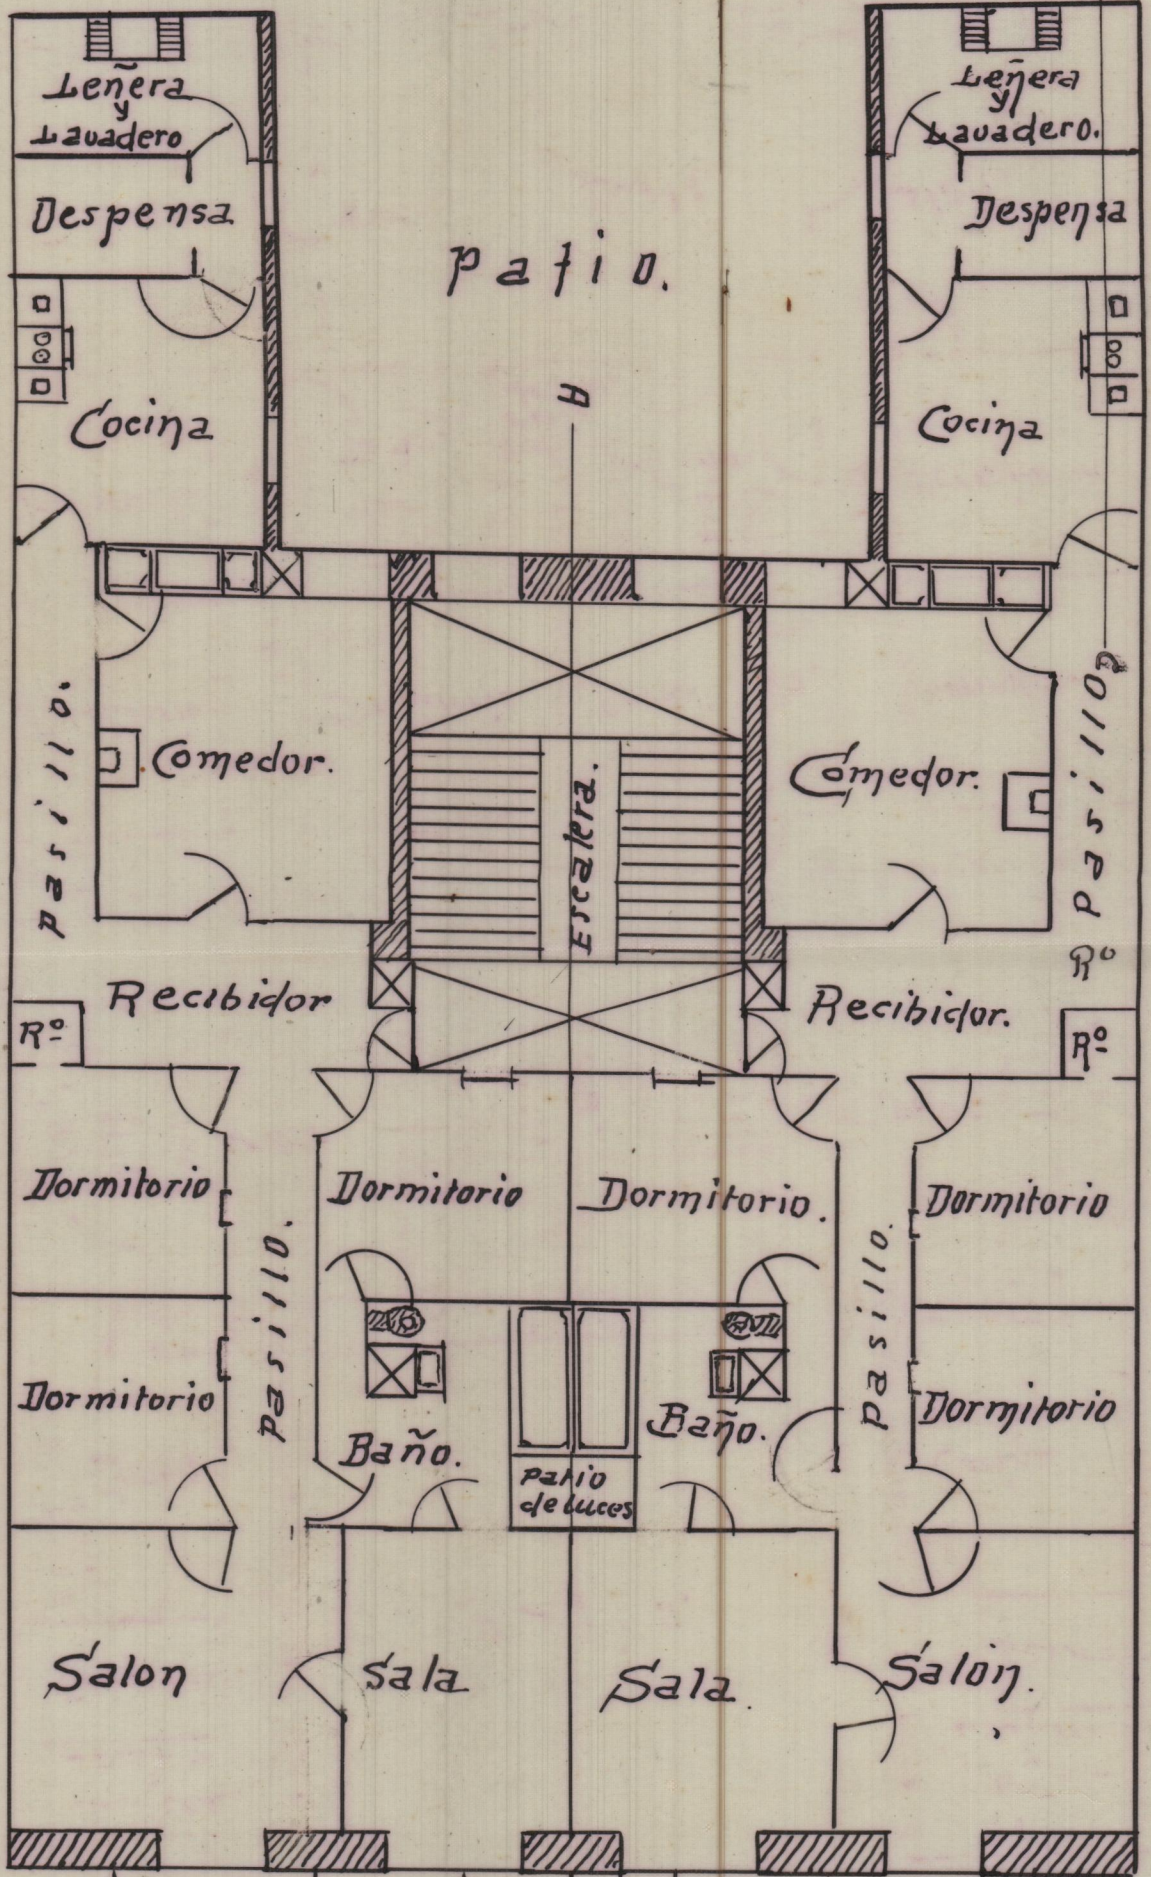

Escala 1:100.

B