

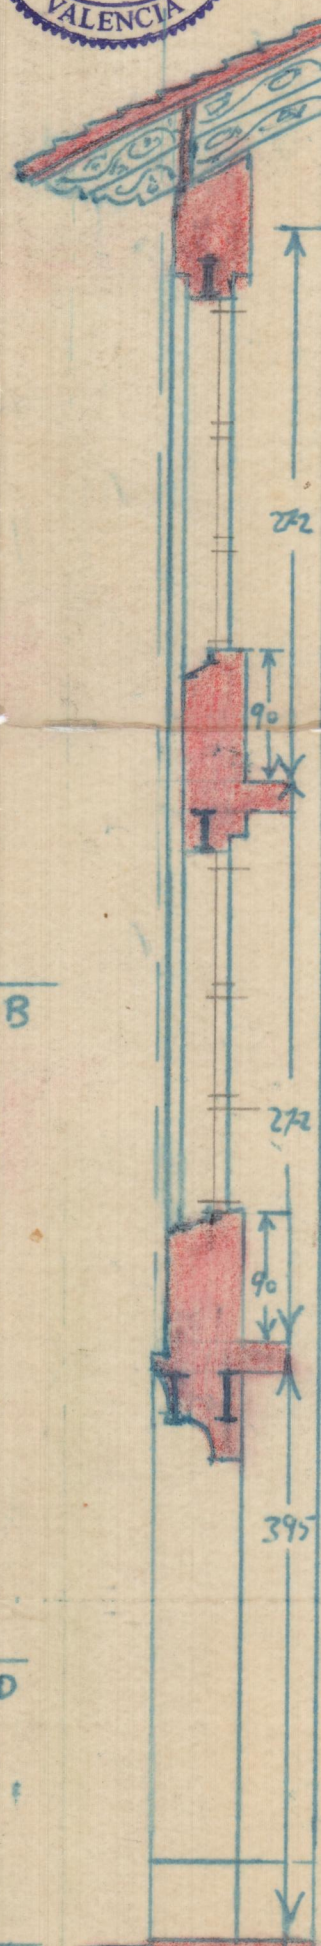
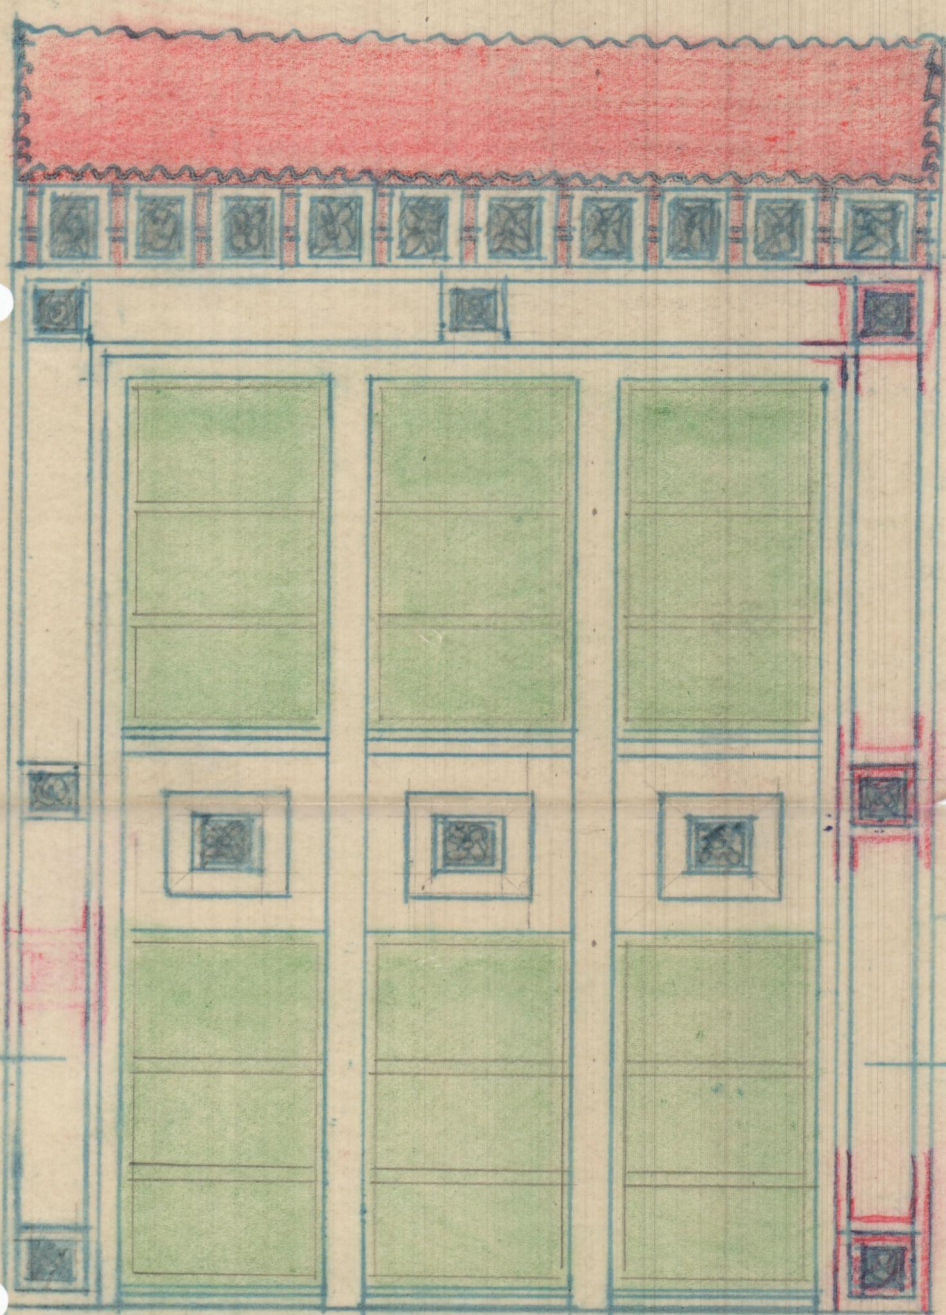
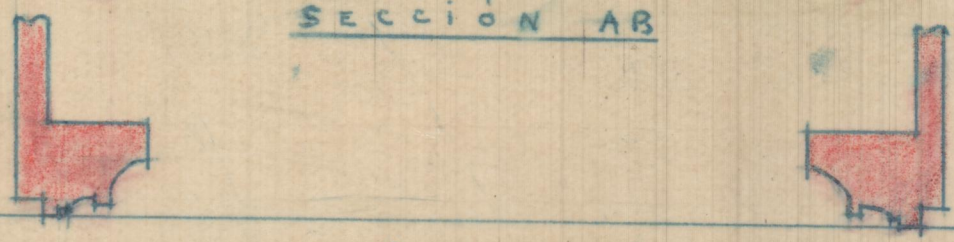


E-150

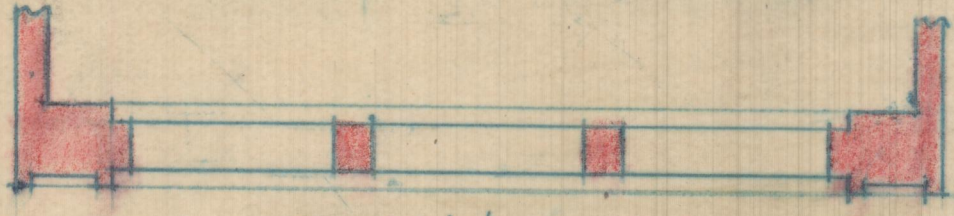

Navarro

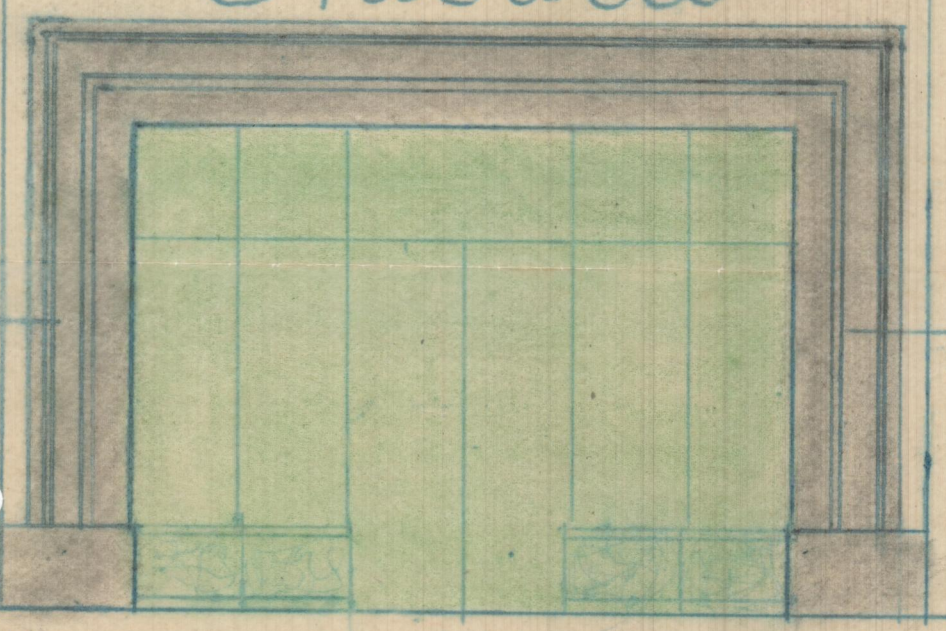

SECCION VERTICAL

30
10

50
10

272

272

395

V