


P I S O A L T O

E-1:50

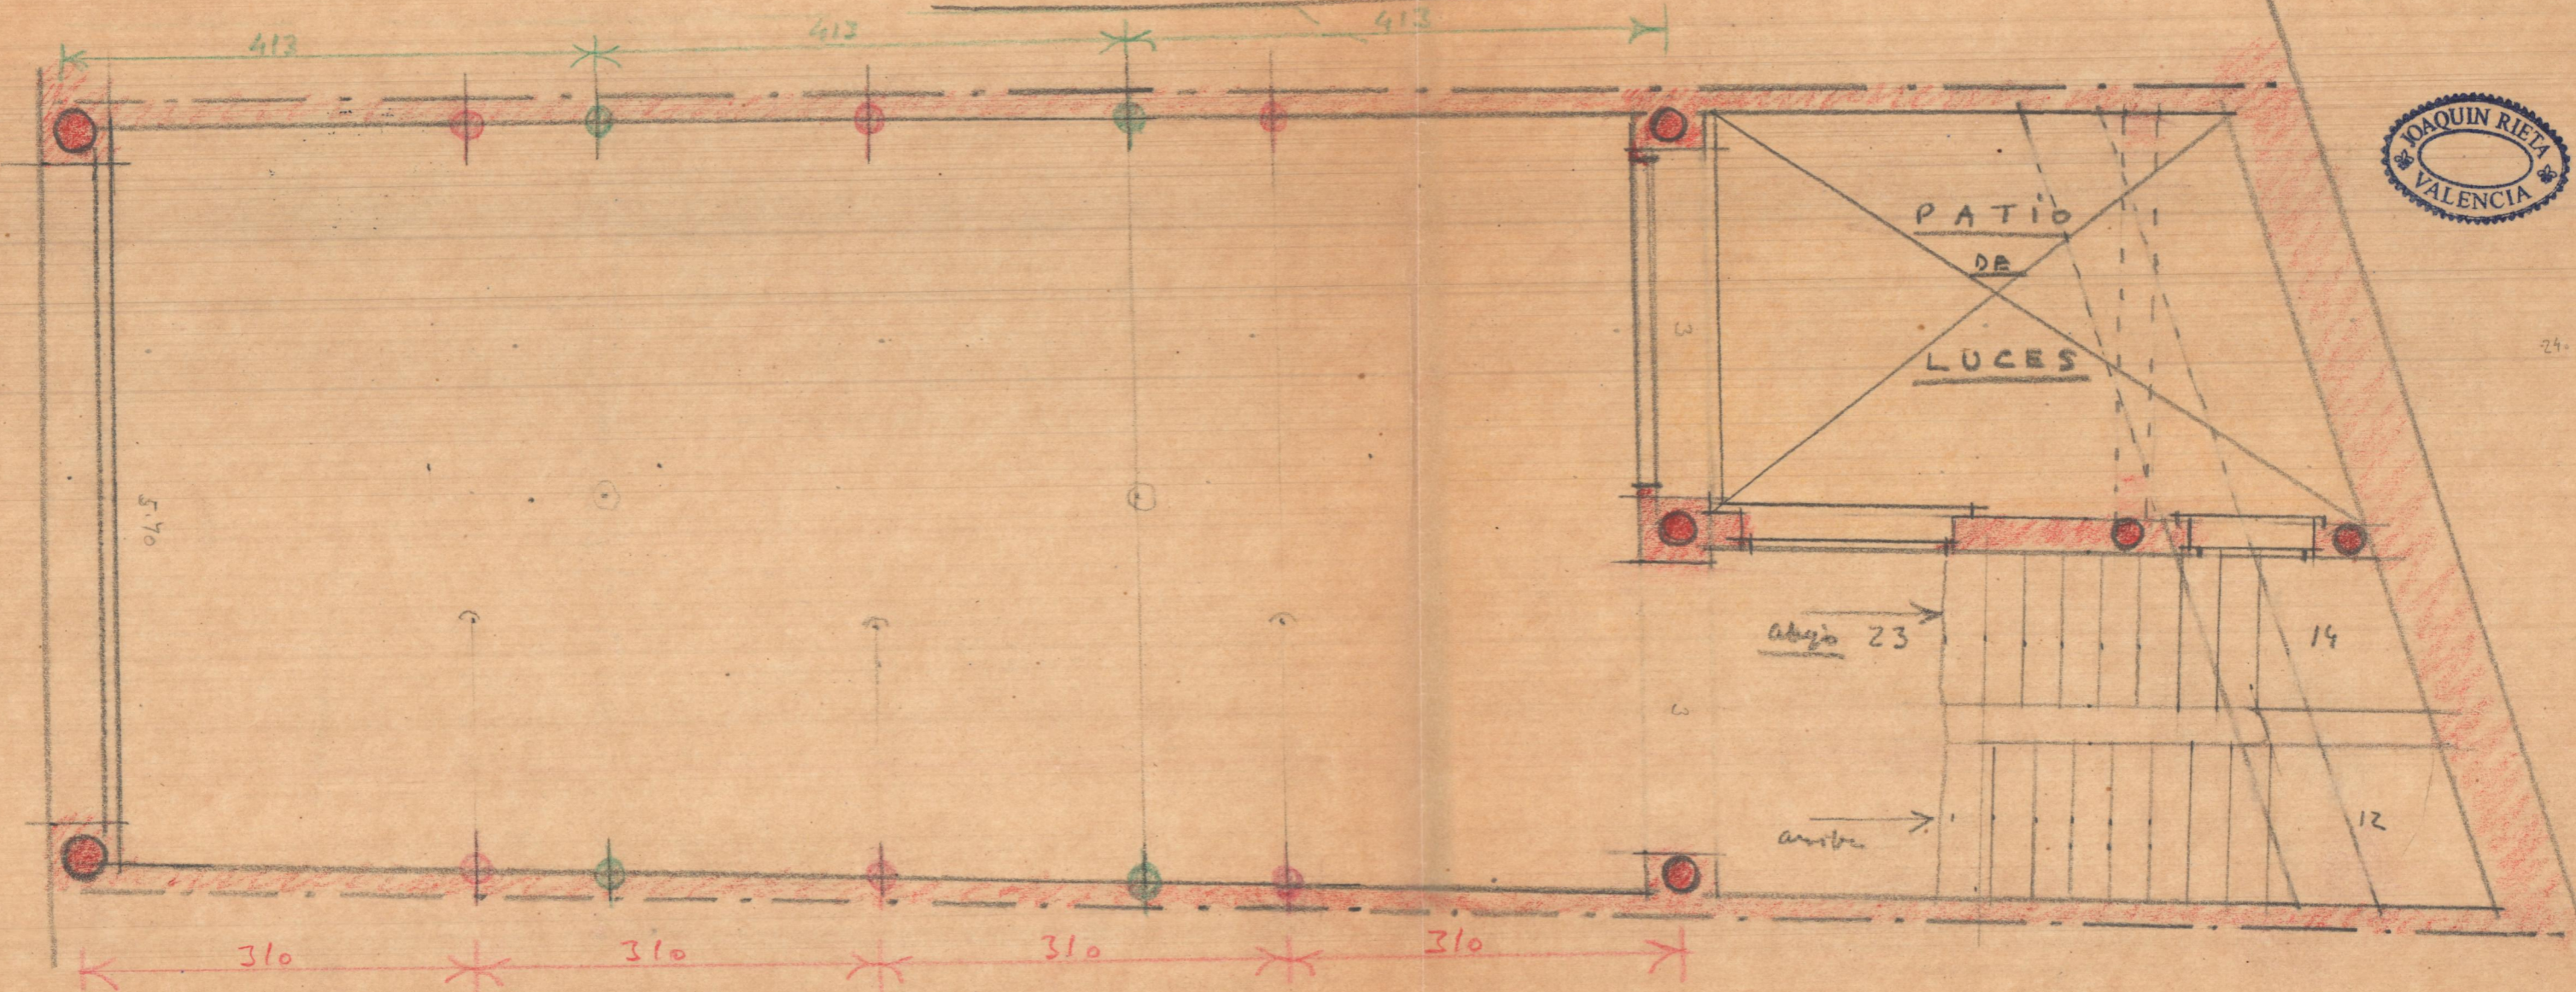

dup 5.5 x 13



24