



Alcova 3,05 m.

7,63  
60  
2,12



Alcova 3,05

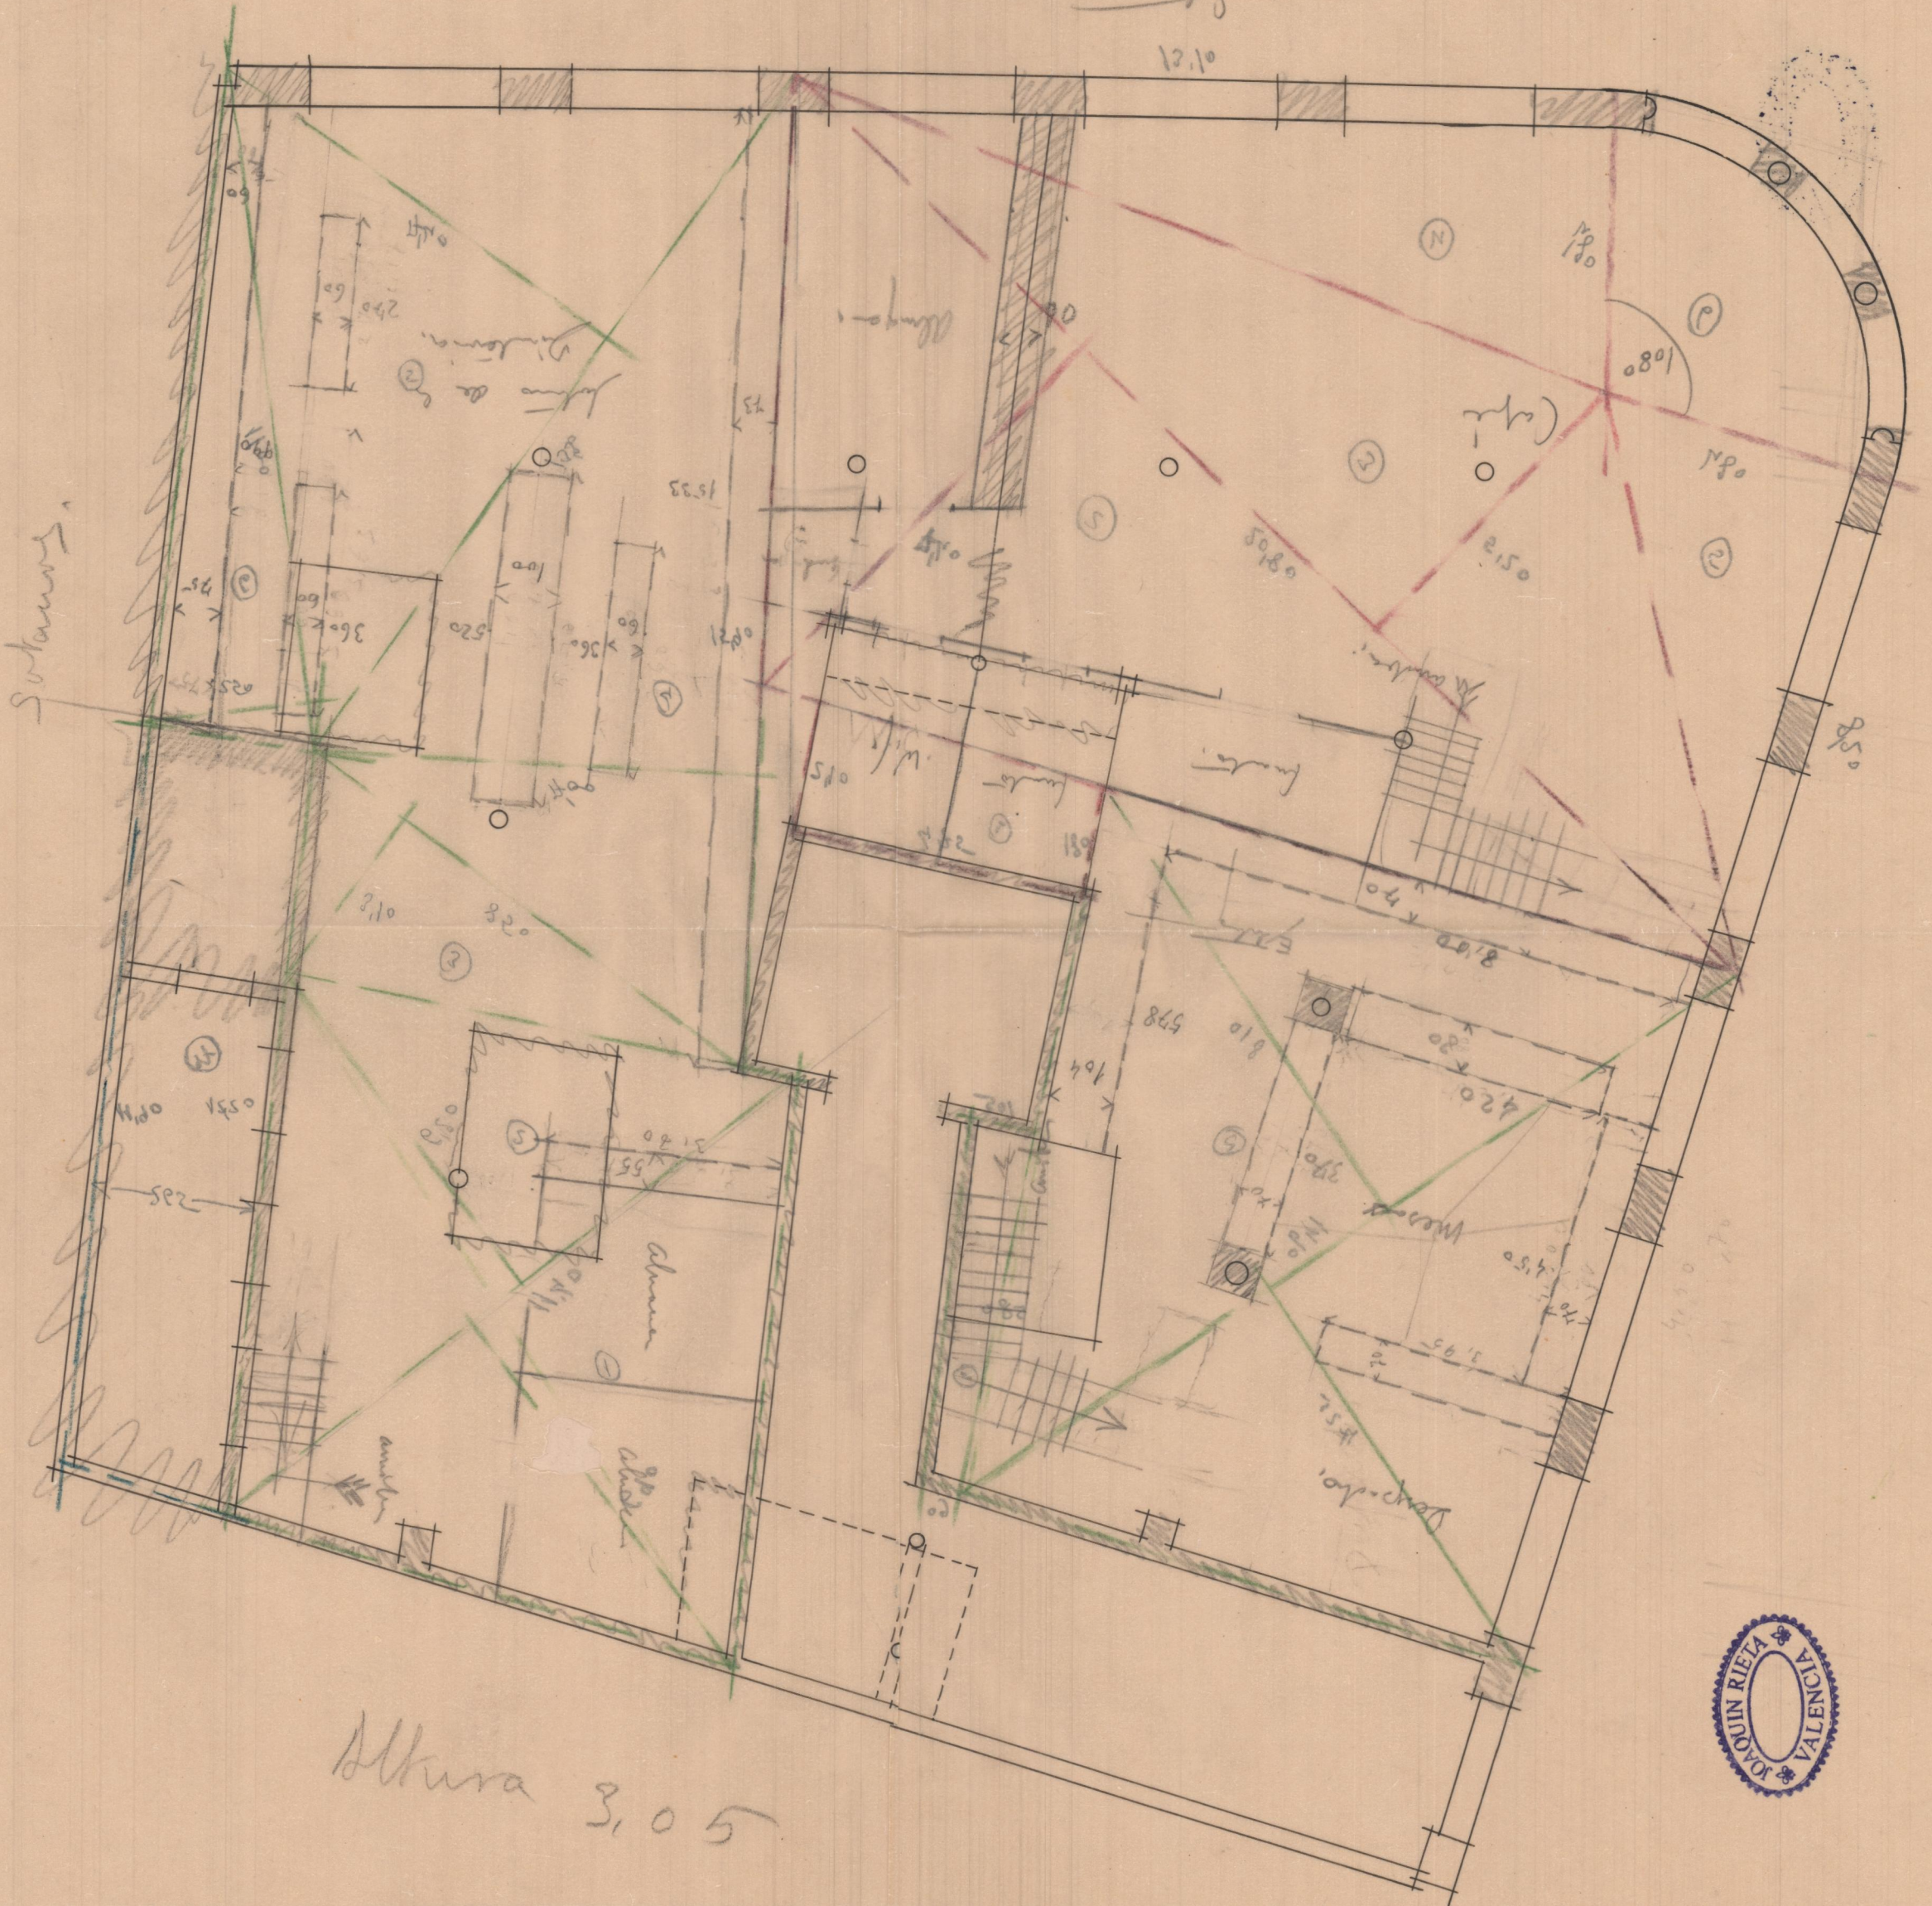

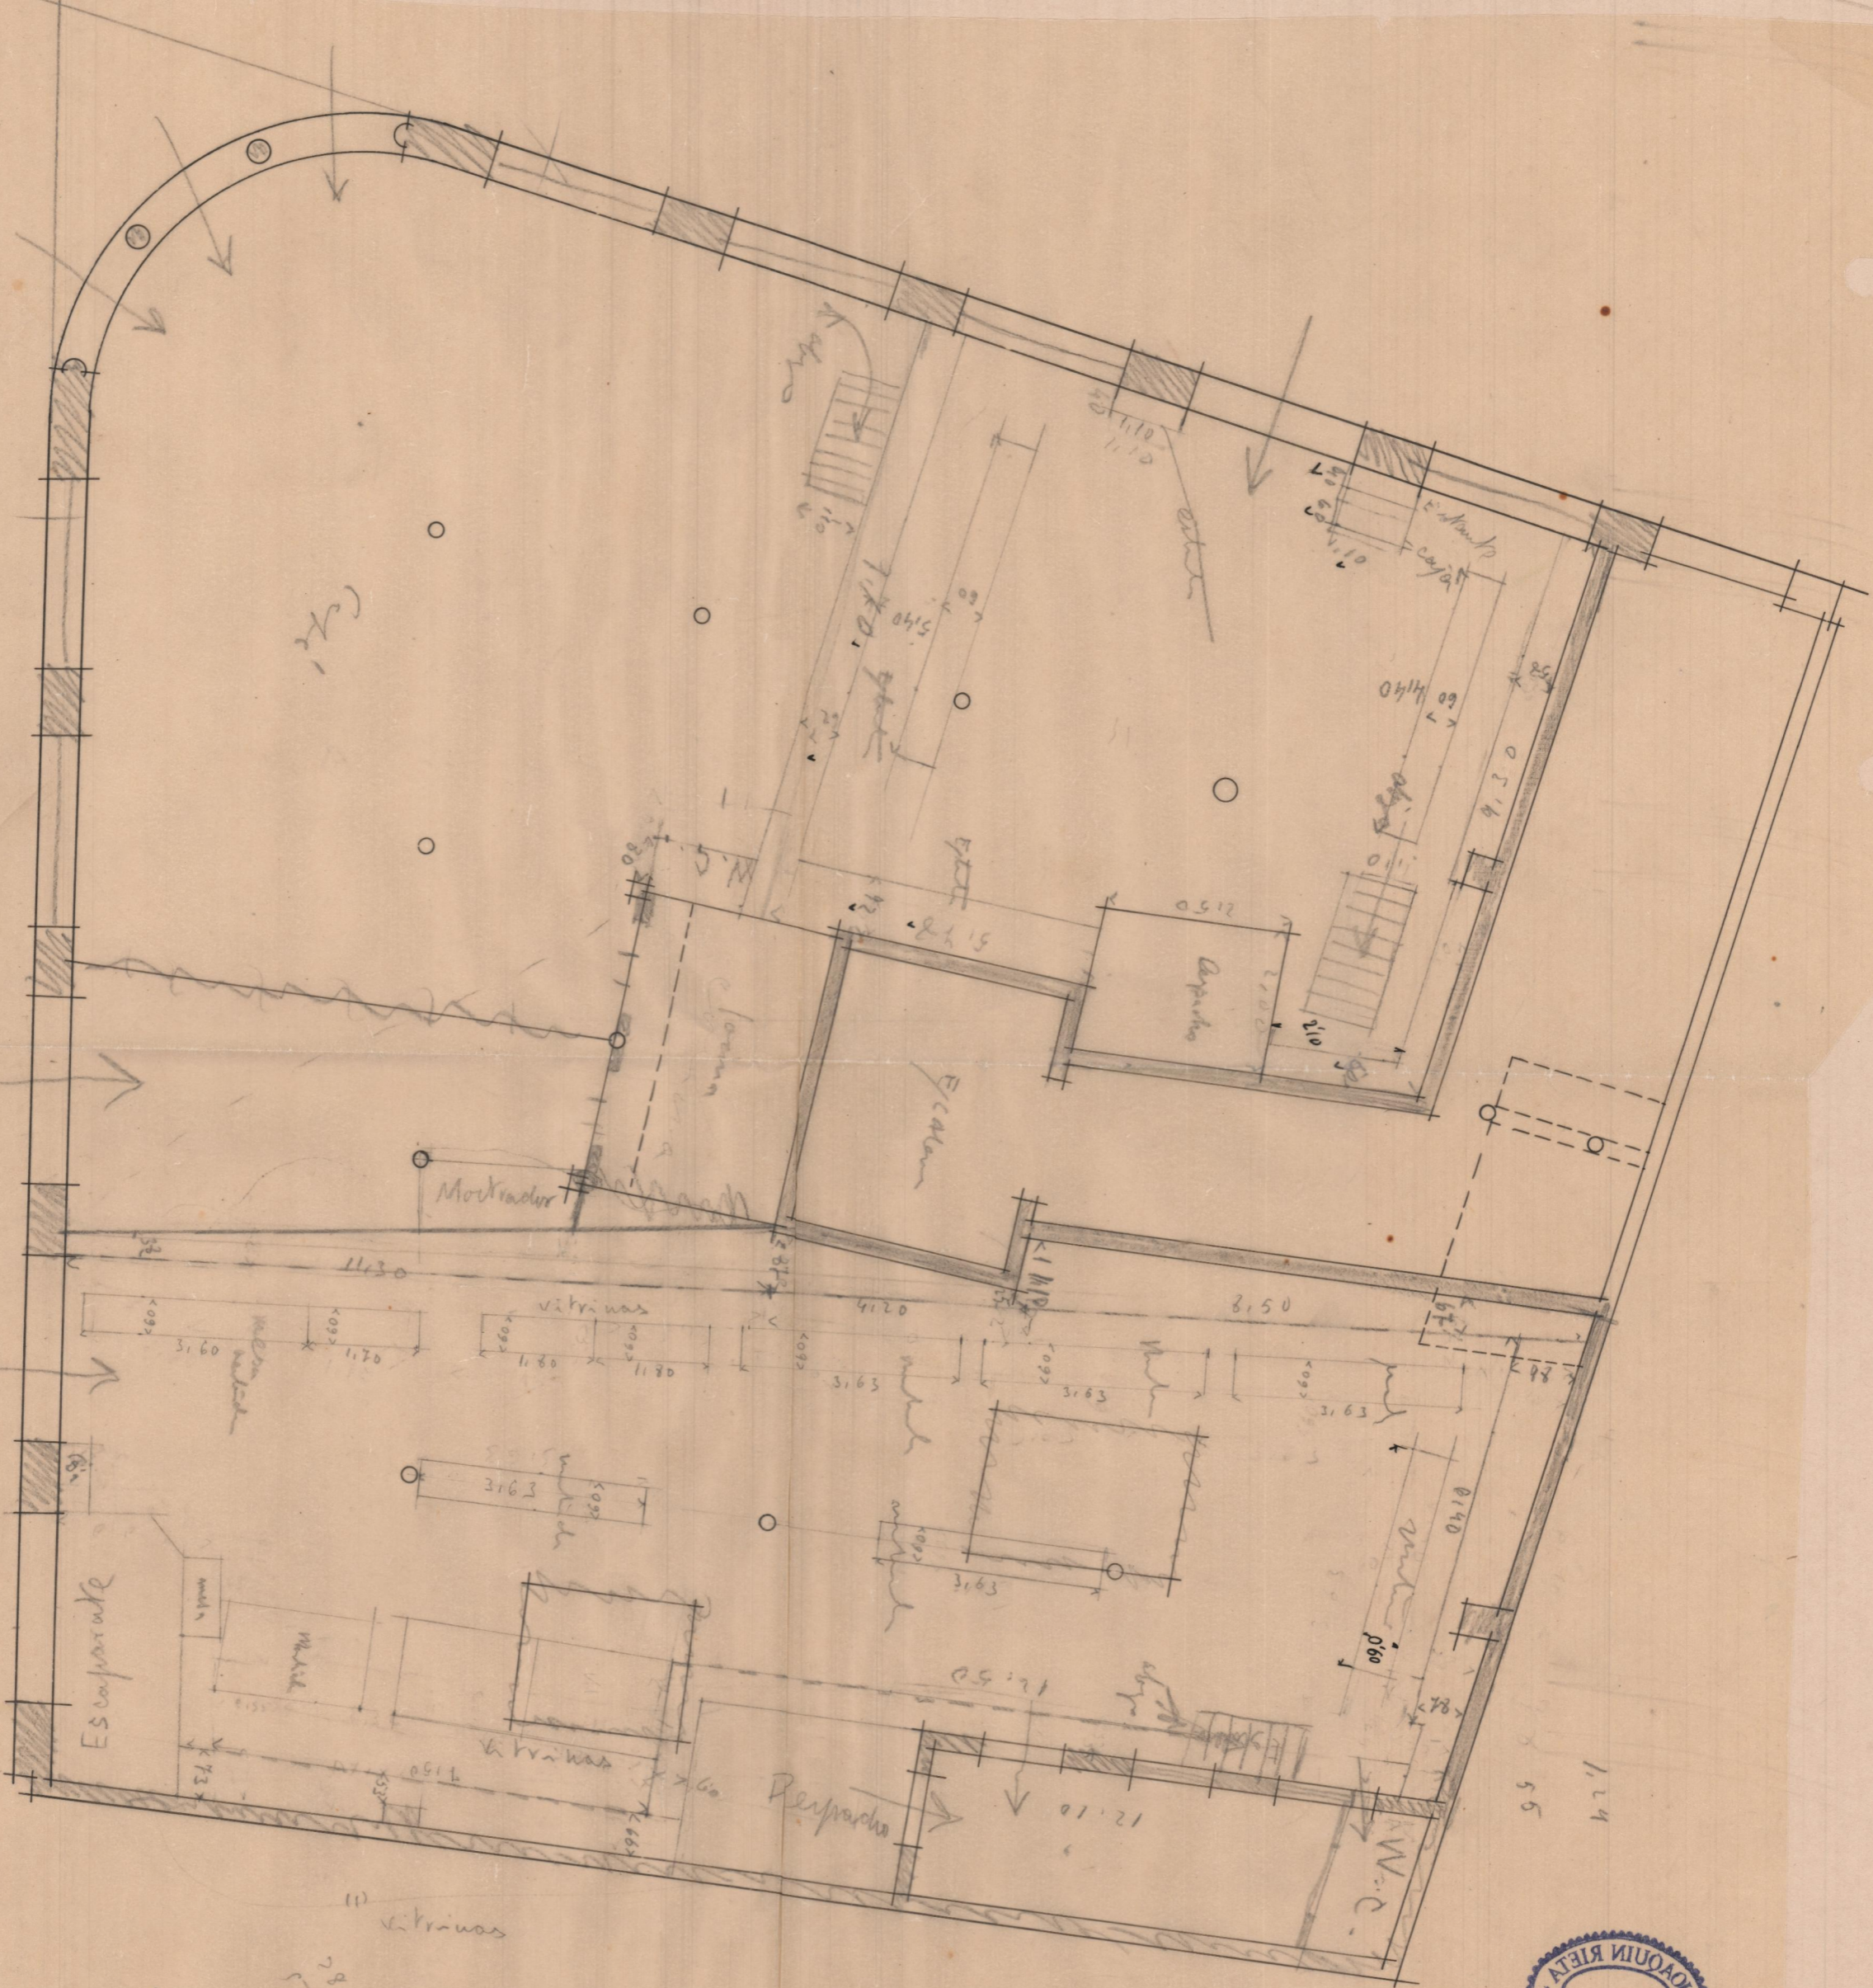

Piso 1<sup>o</sup>

altura 4.95

6.19  
2.30  
3.89

2.82  
2.22  
0.60

