


FACHADA

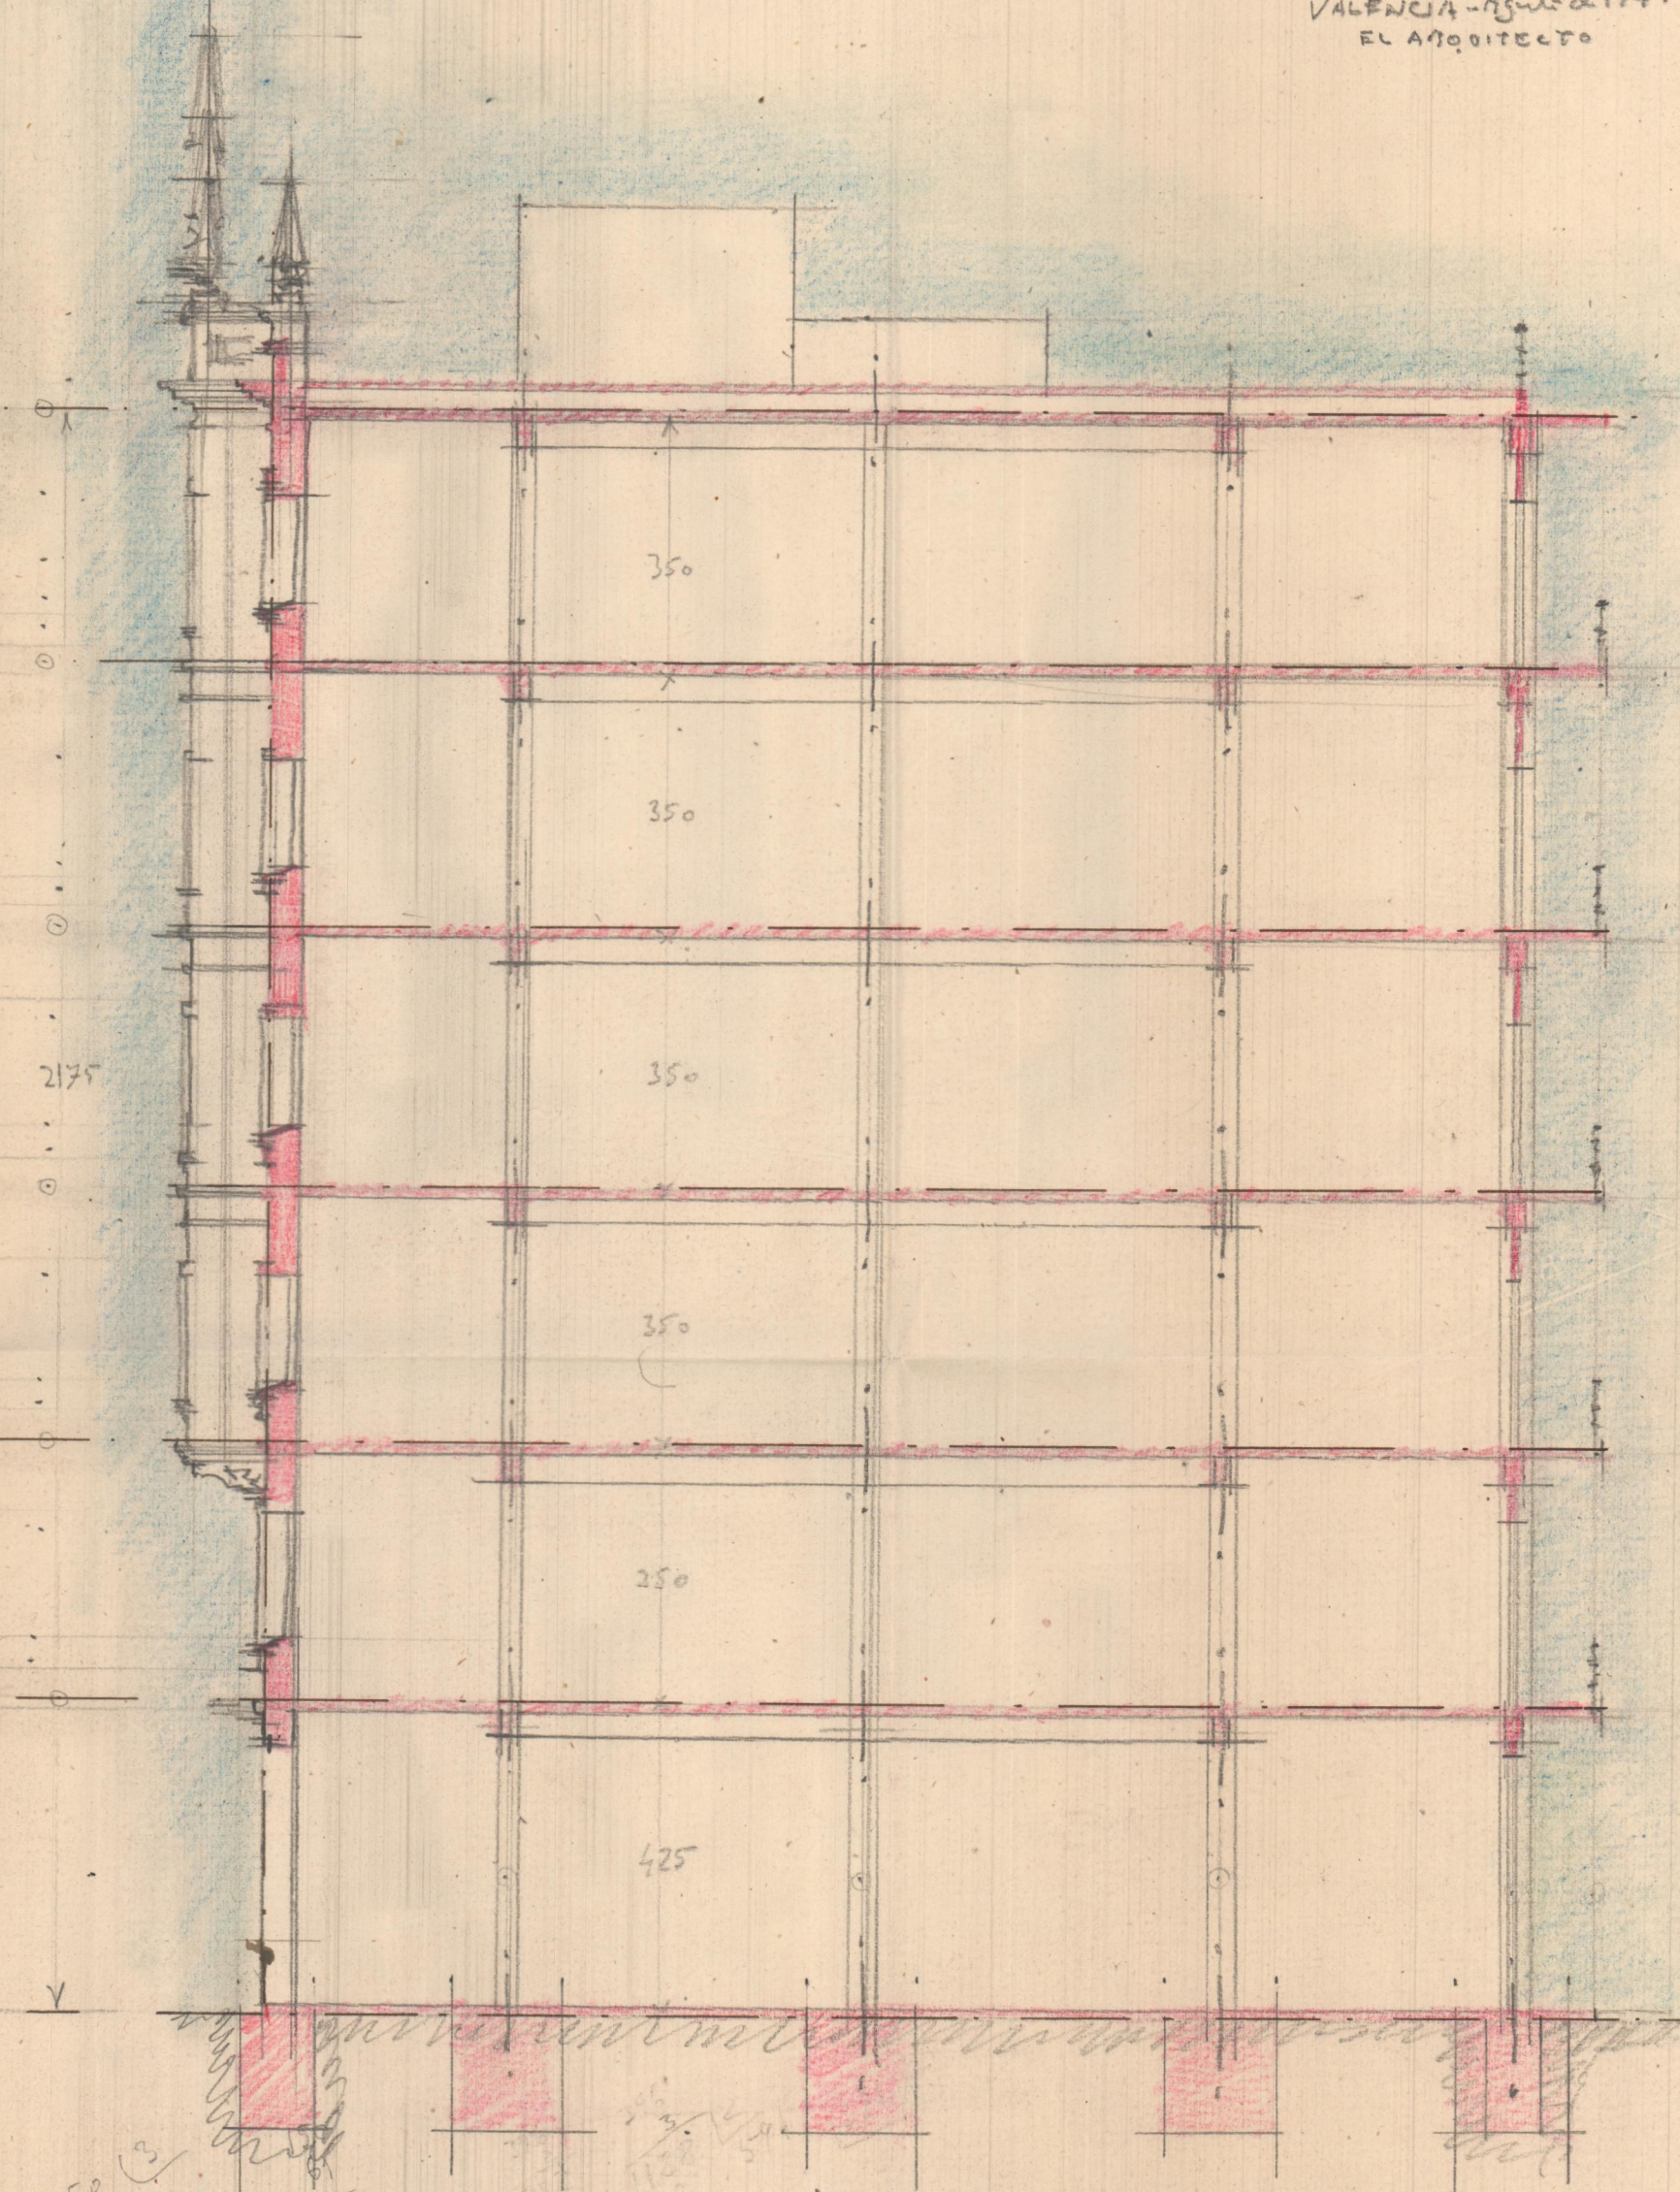

SECCION AB

Handwritten notes and calculations at the bottom of the section drawing, including:
ø 350
146
232
350
40
2/2