
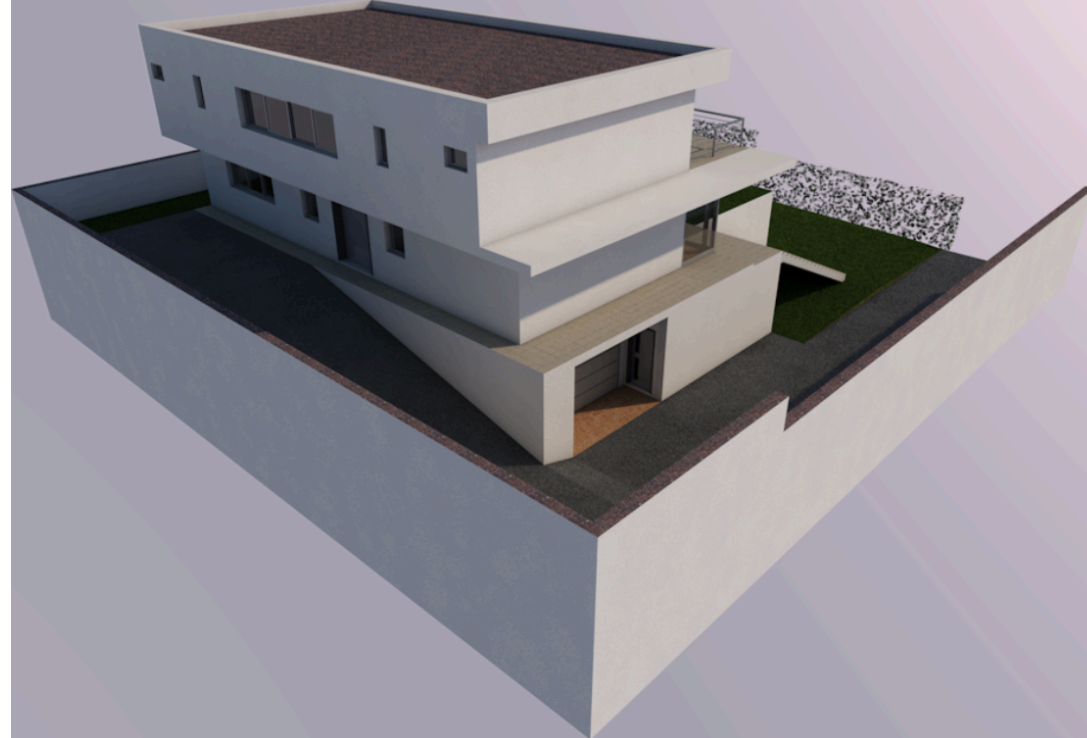


CASA DE VERANO EN ZAHARA DE LOS ATUNES / SUMMER HOUSE IN ZAHARA DE LOS ATUNES

The aim is, from planes, to gradually conform, memory, both descriptive and constructive and all plan and construction details to provide the building, with sufficient quality to make it habitable for a family.
The house will be use as summer house situated in one of the beaches in the coast town of Zahara de los Atunes.

El objetivo ha sido a partir de unos planos, conformar poco a poco, la memoria, tanto descriptiva como constructiva y todos los planos y detalles constructivos, para dotar al edificio, de la calidad suficiente para hacerlo habitable a una familia.
La casa será utilizada como casa de verano en una de las playas de la ciudad costera de Zahara de los Atunes.


3D

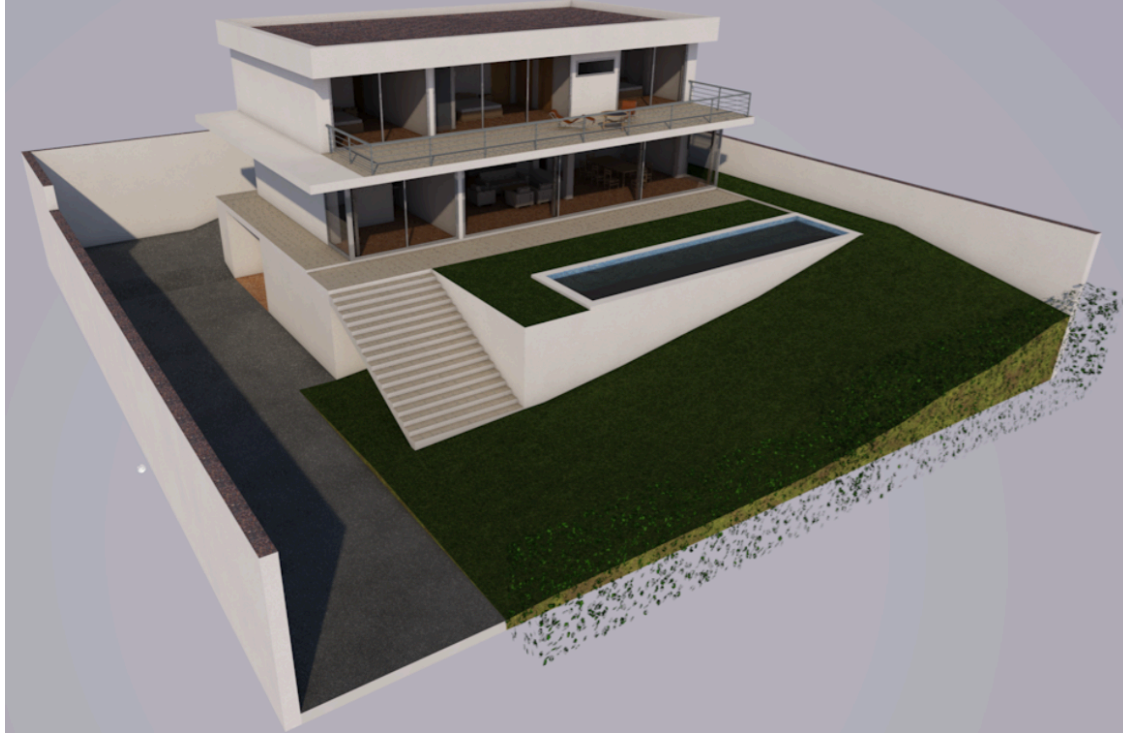


ALZADO SUR



ALZADO SUR

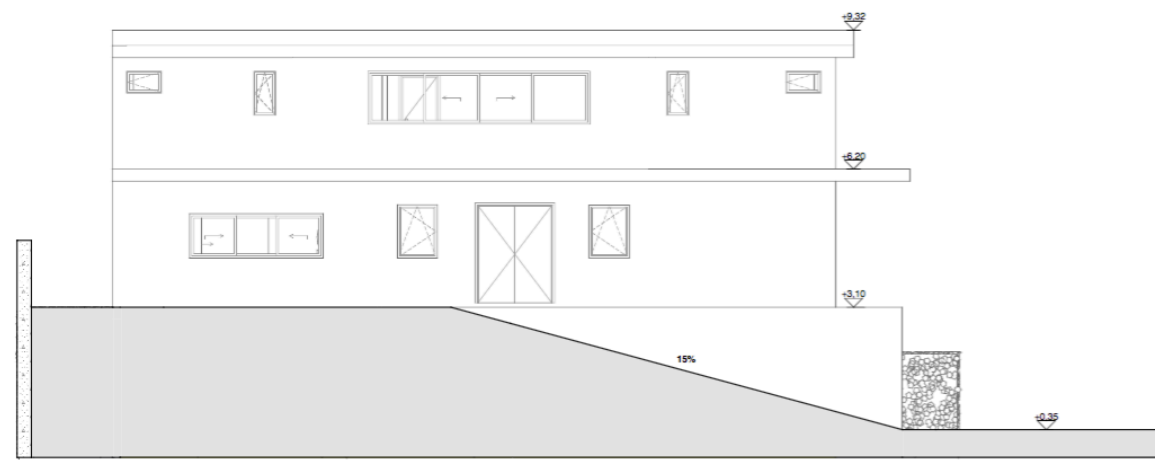


SECCION LONGITUDINAL

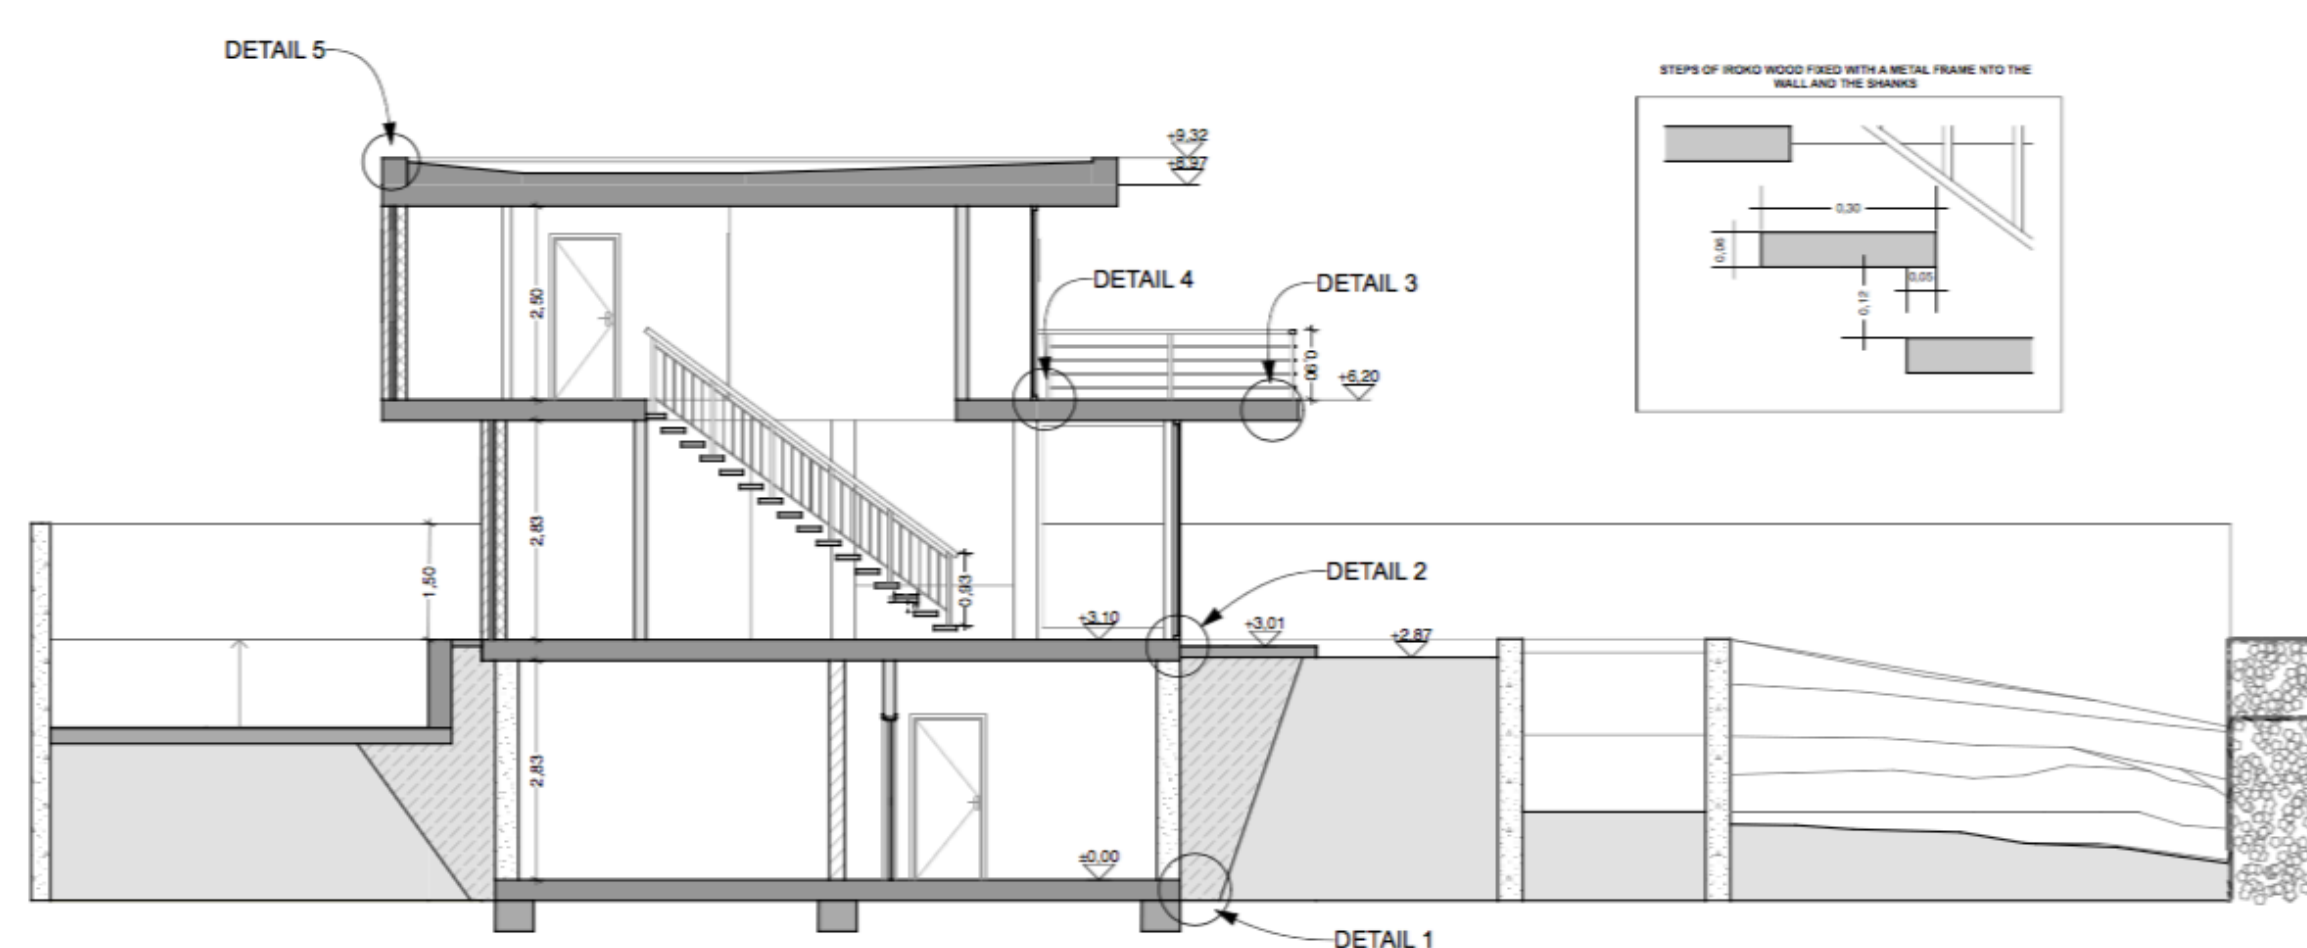


SECCION TRANSVERSAL




DETALLE ENCUESTRO LOSA-PILAR

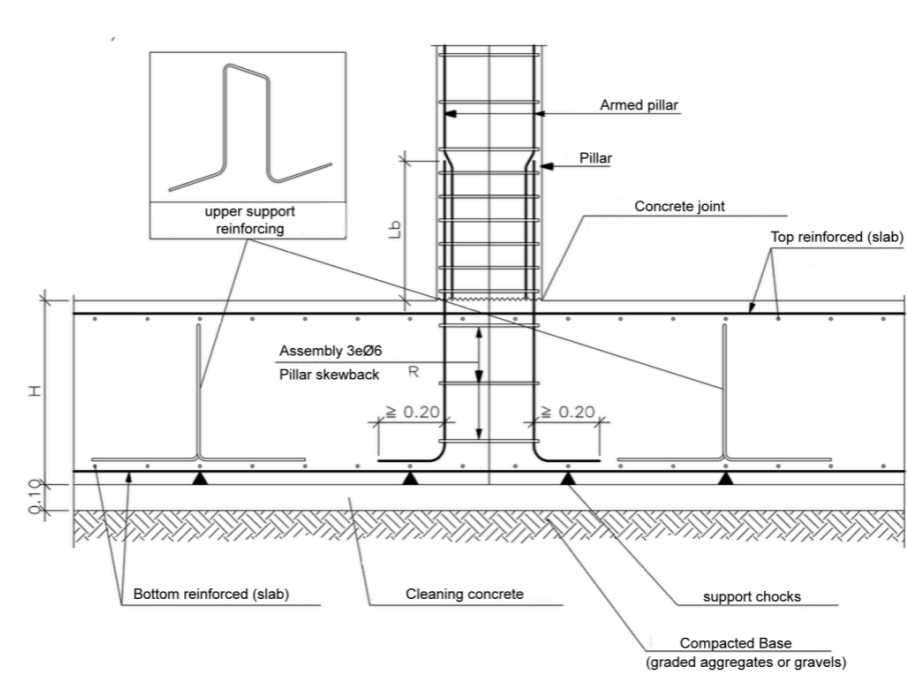


DETALLE ENCUESTRO LOSA-MURO HORMIGON

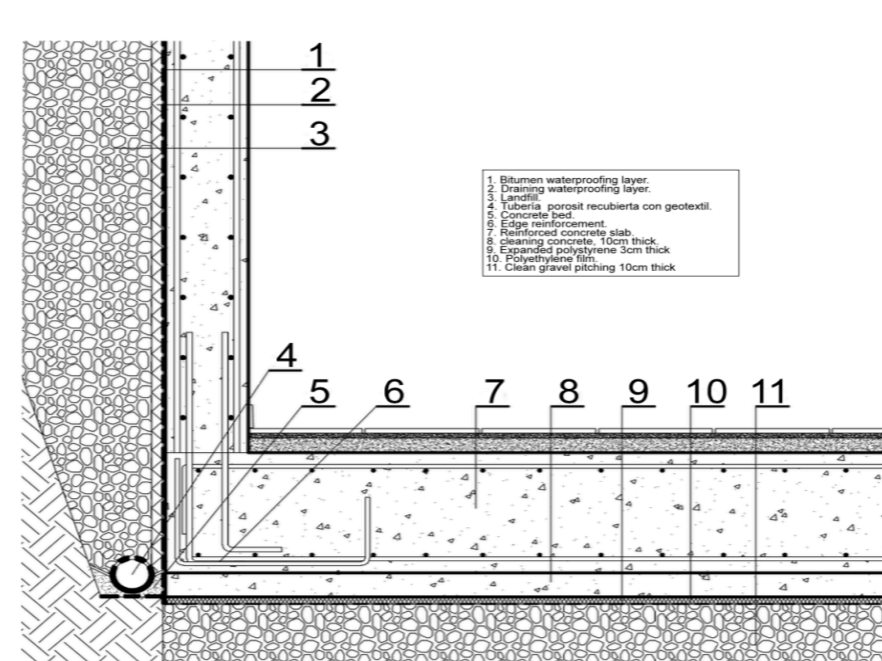


DETALLE CUBIERTA PLANA

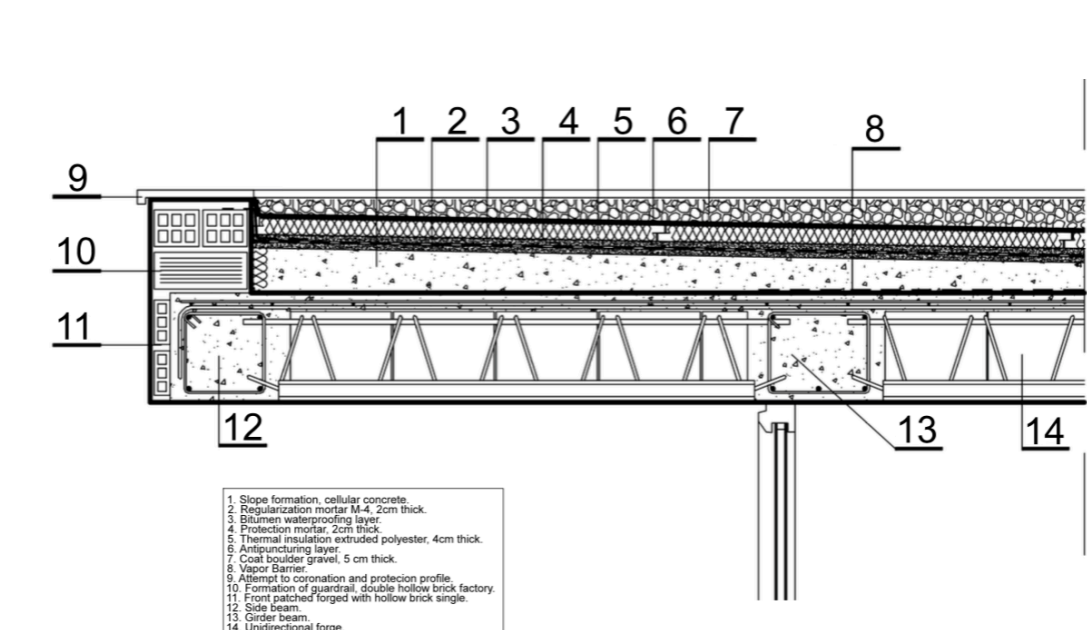


SECCION TRANSVERSAL

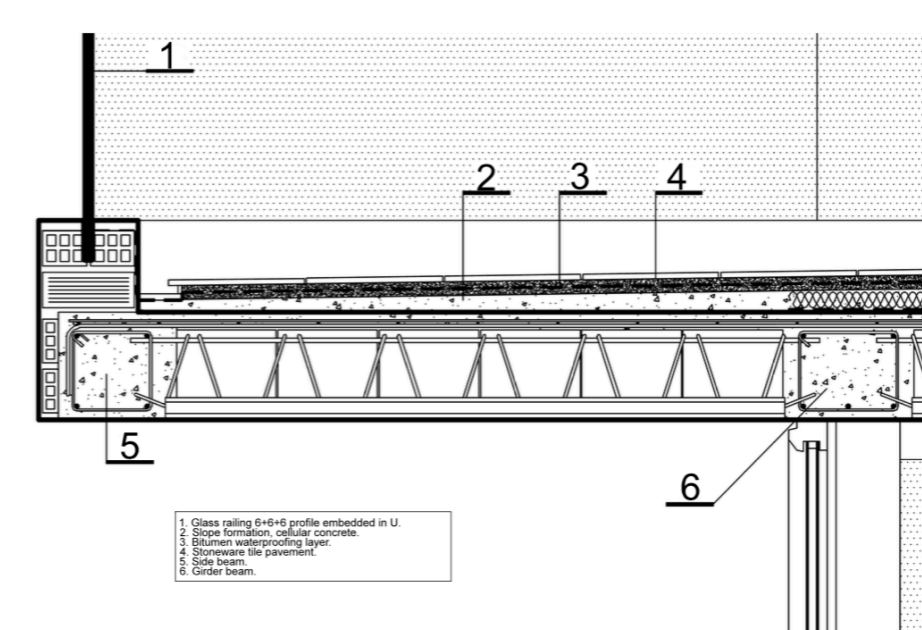


PLANTA SOTANO

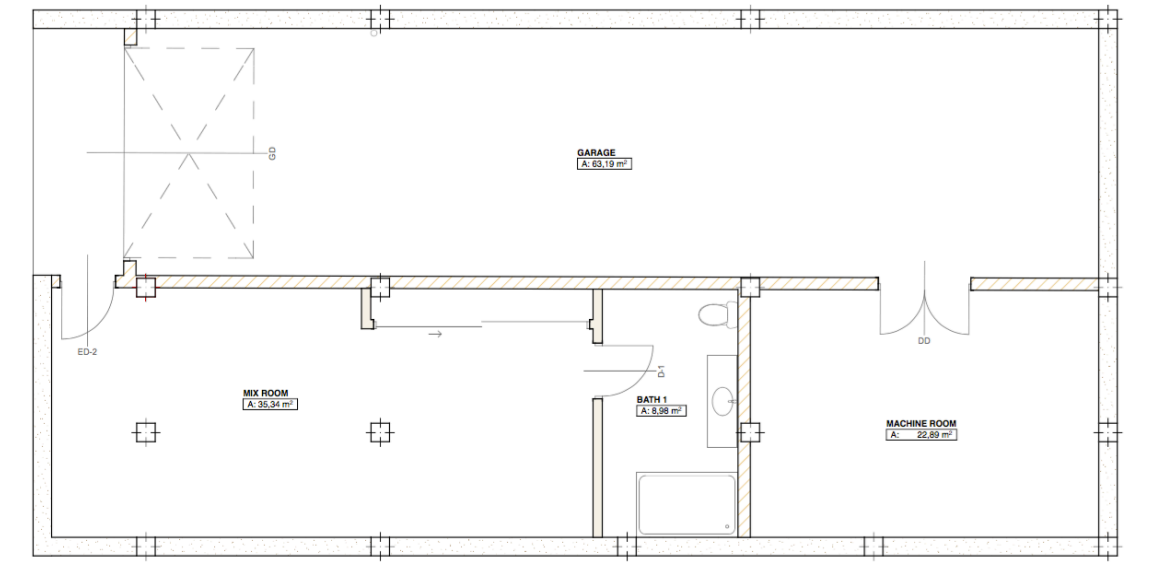


PLANTA PRIMERA

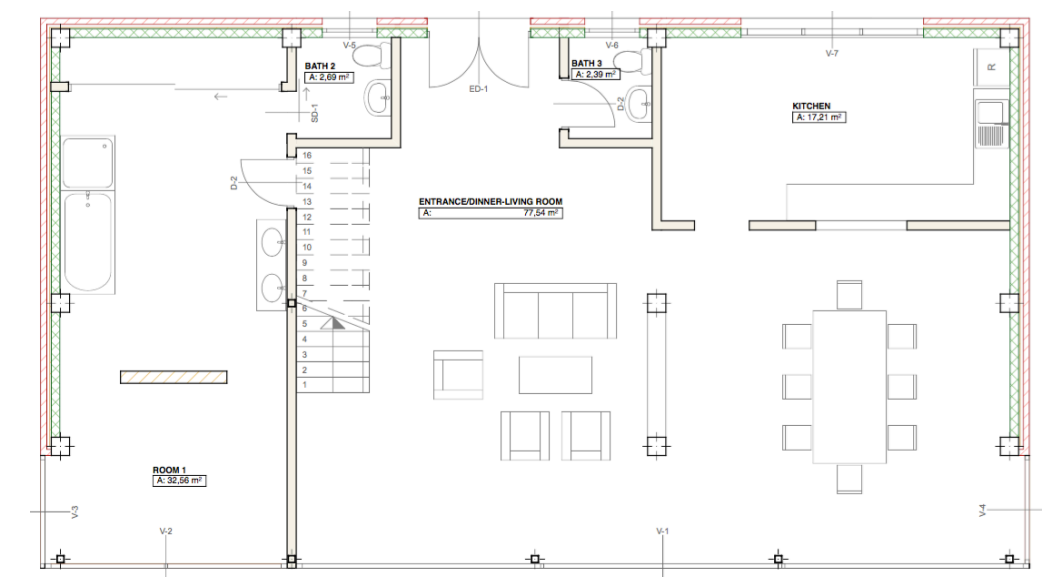


PLANTA SEGUNDA

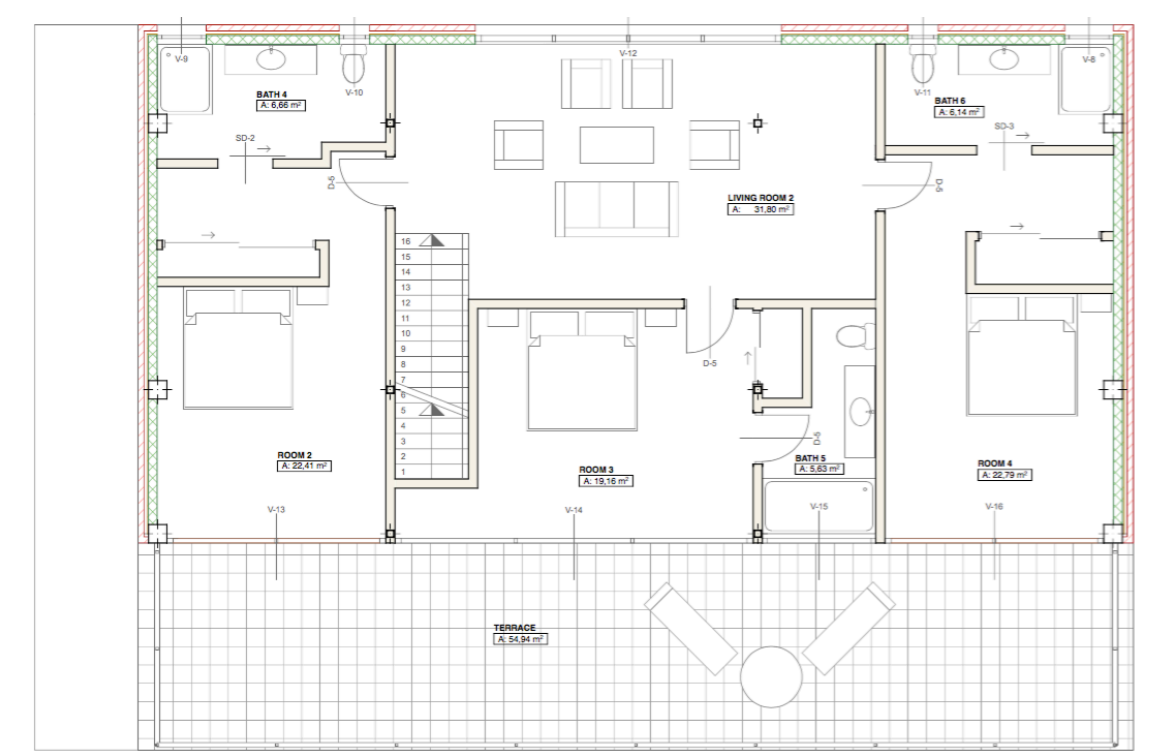

SECCIONES

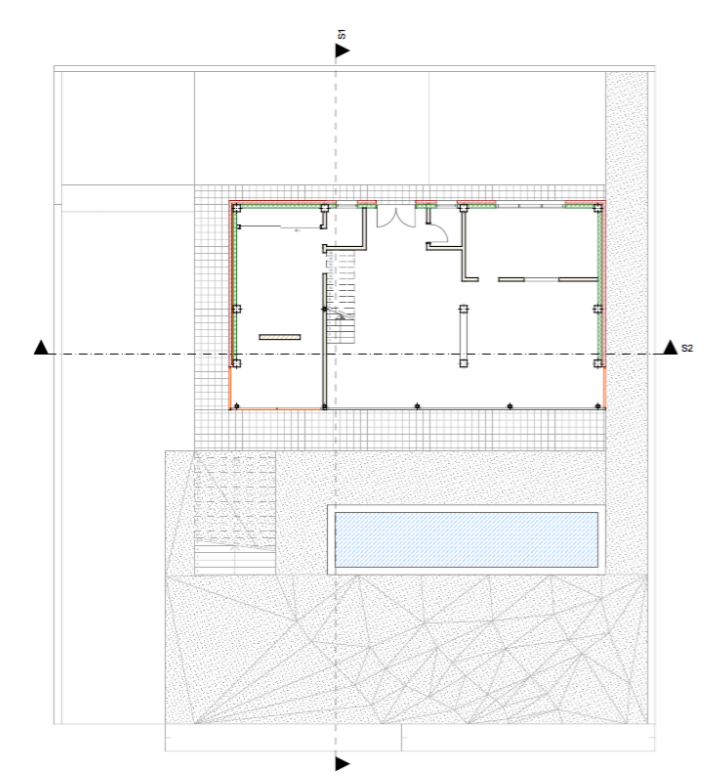

PLANTA CIMENTACION

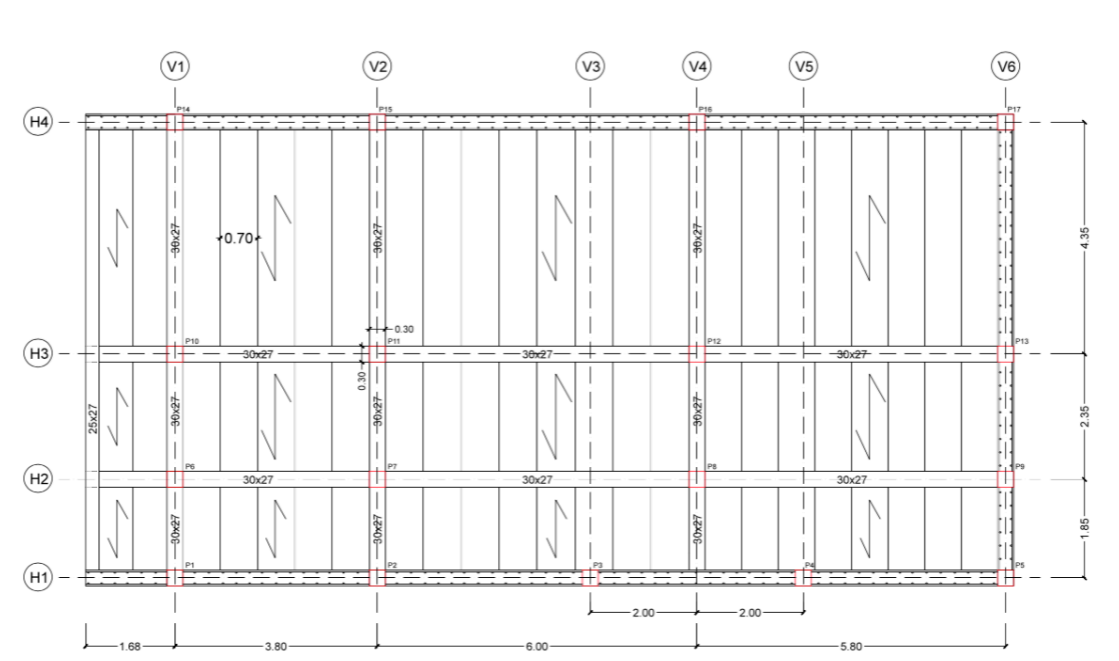

PLANO FORJADO - PLANTA SOTANO

