


Plan 35

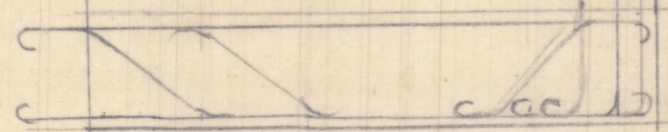

1φ12

4φ16

1φ12

2φ12 p.m.

2φ12 p.m.

φ12


φ12

2φ12 p.m.

8φ12 p.m.


2φ12



8φ12 p.m.

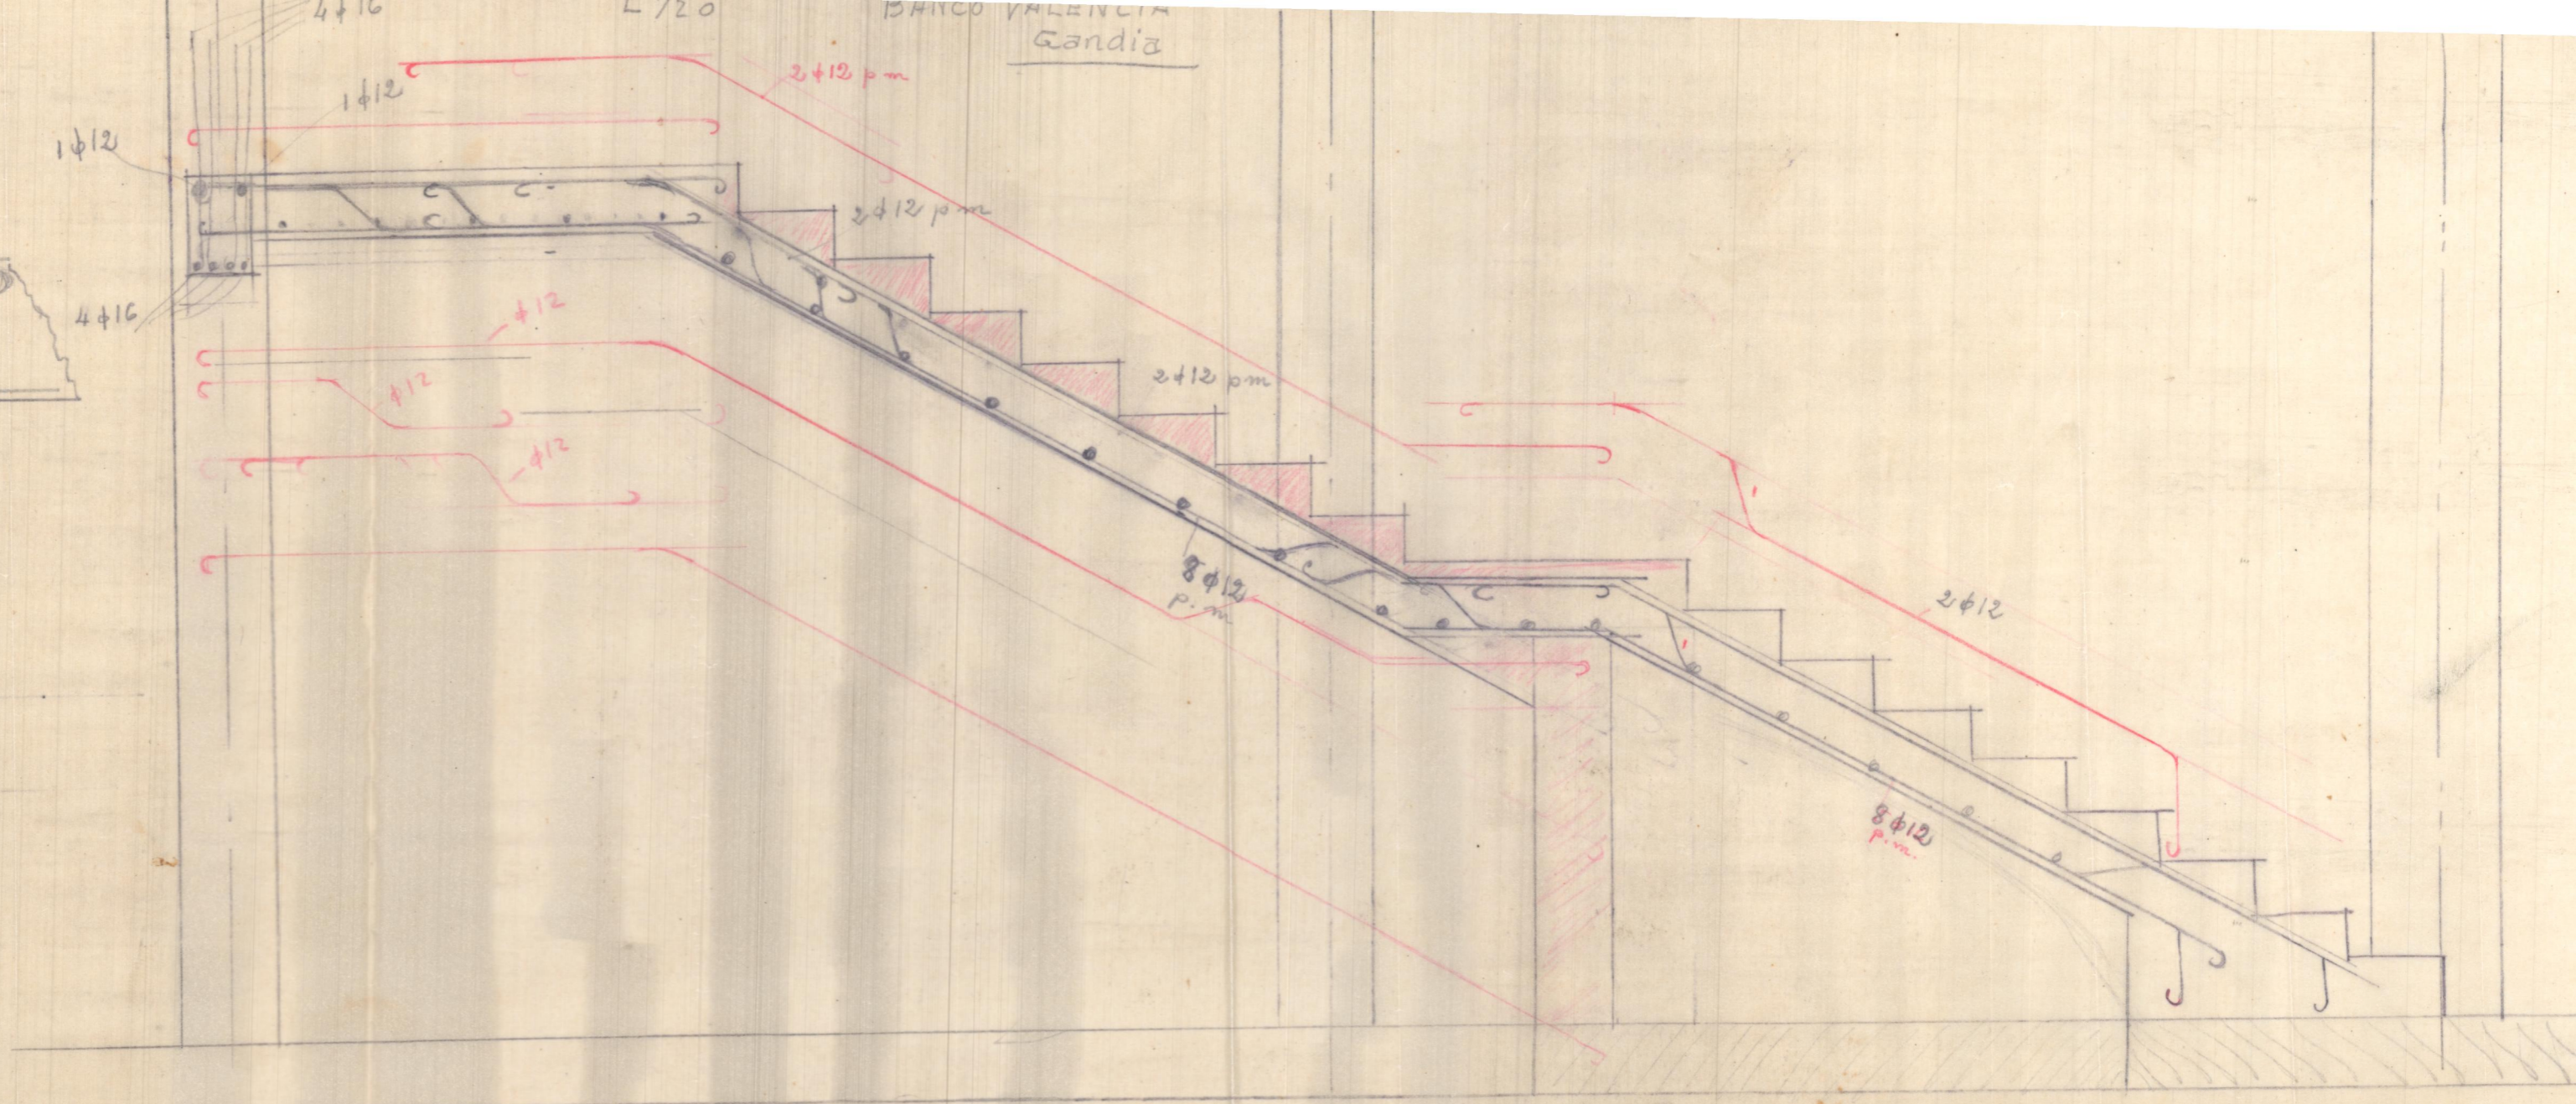

B^{co} Val^{ca} = funde


trabaja horningon armado

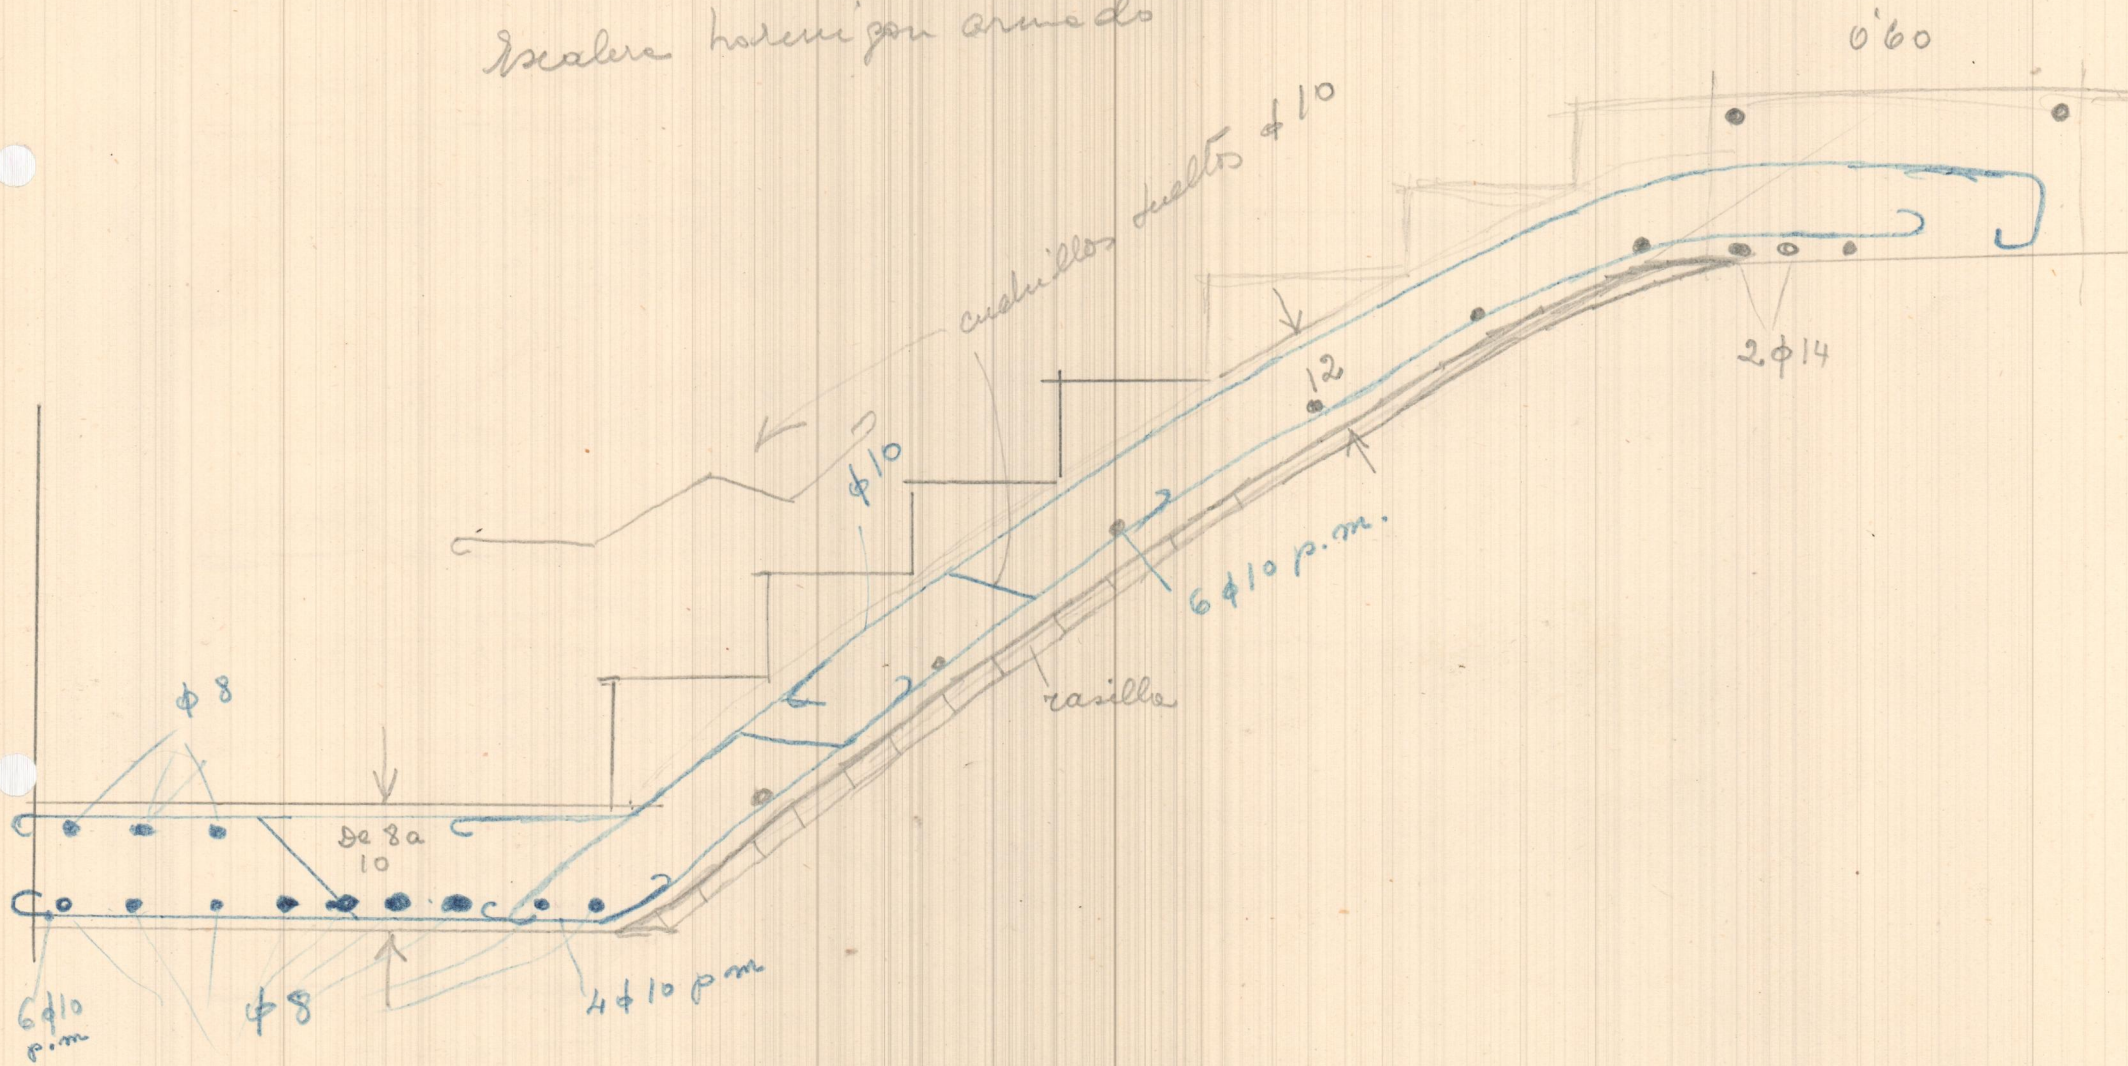

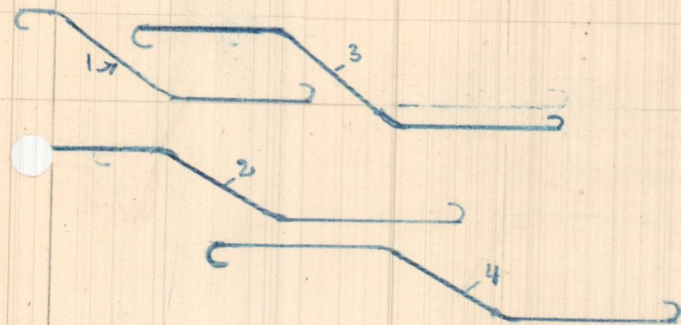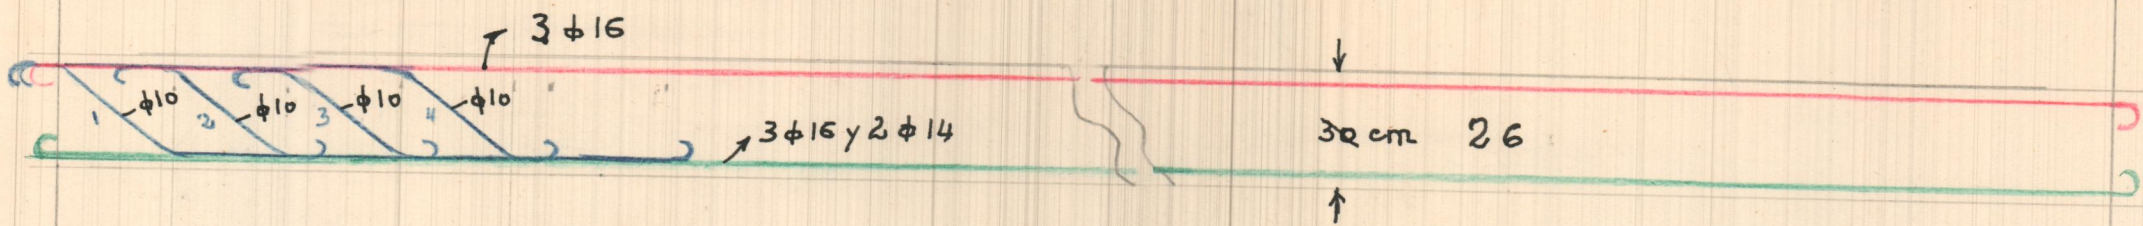

Jacena apoyo escalera
de bajo a entres:

~~30~~ x ~~50~~
26 x 50

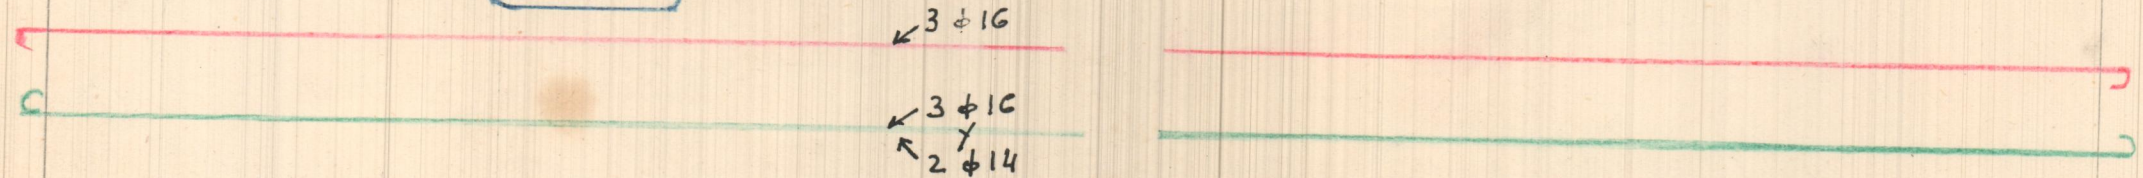

4.00 apl^e

