


PRINCIPAL
E.-1:100

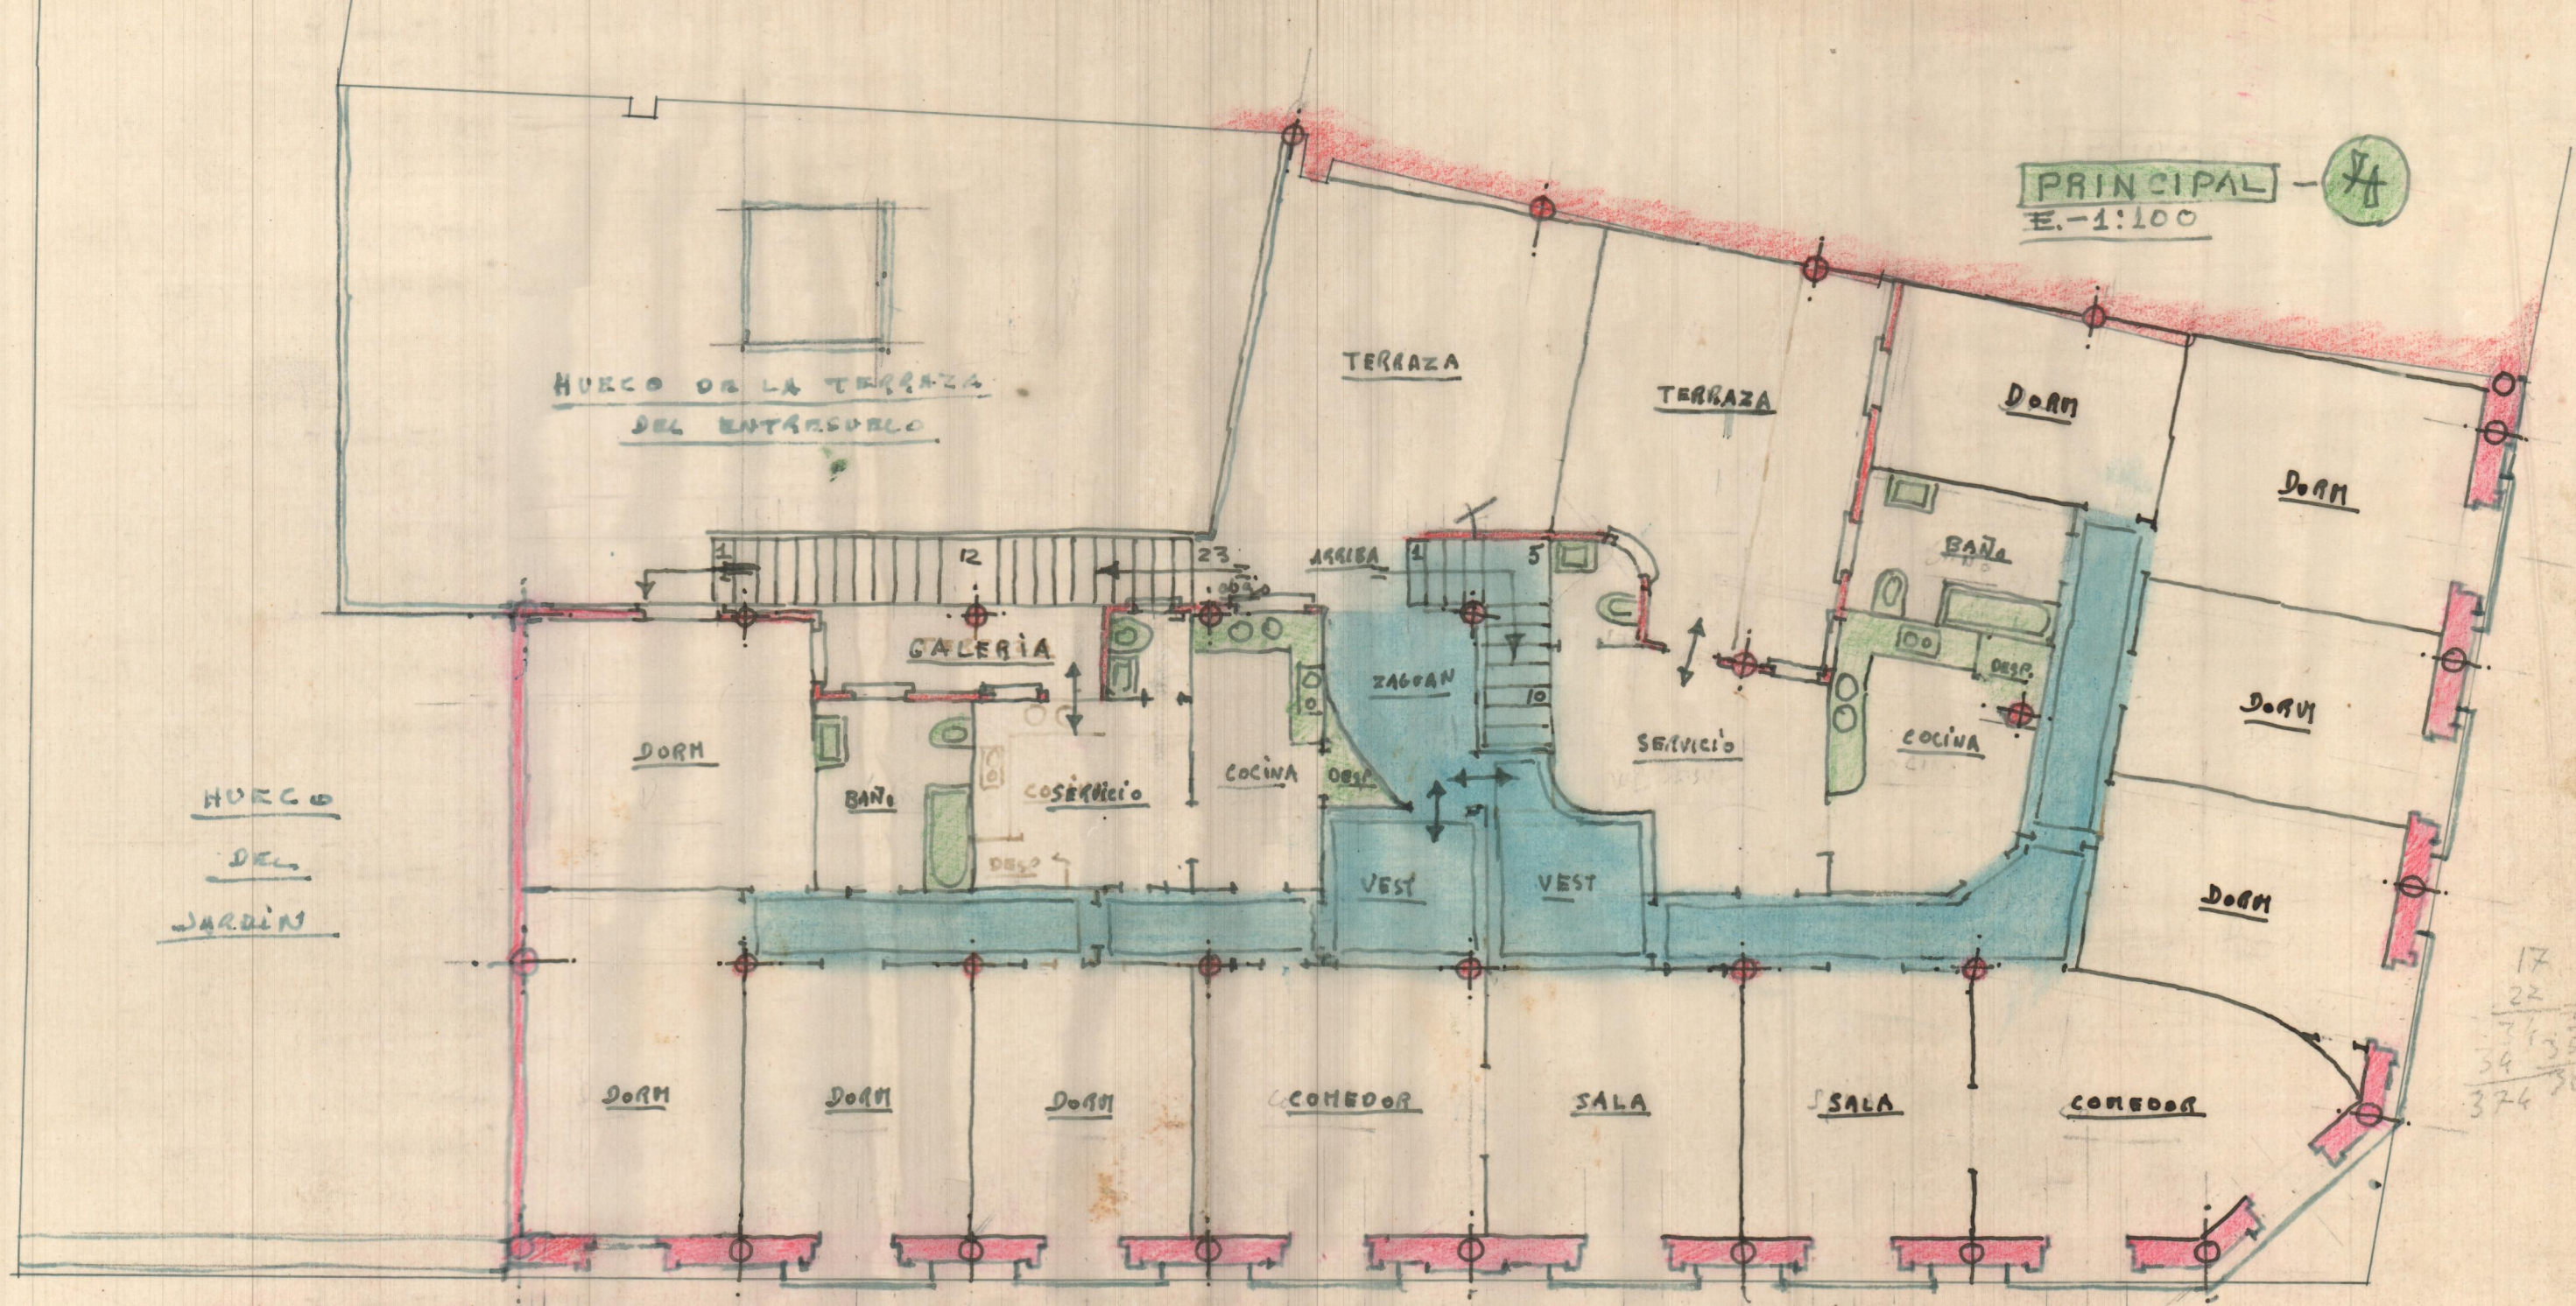

175
12
350
175
2100

17
26
102
34
442

17 175
22 22
34 350
374 305