


072
38
551

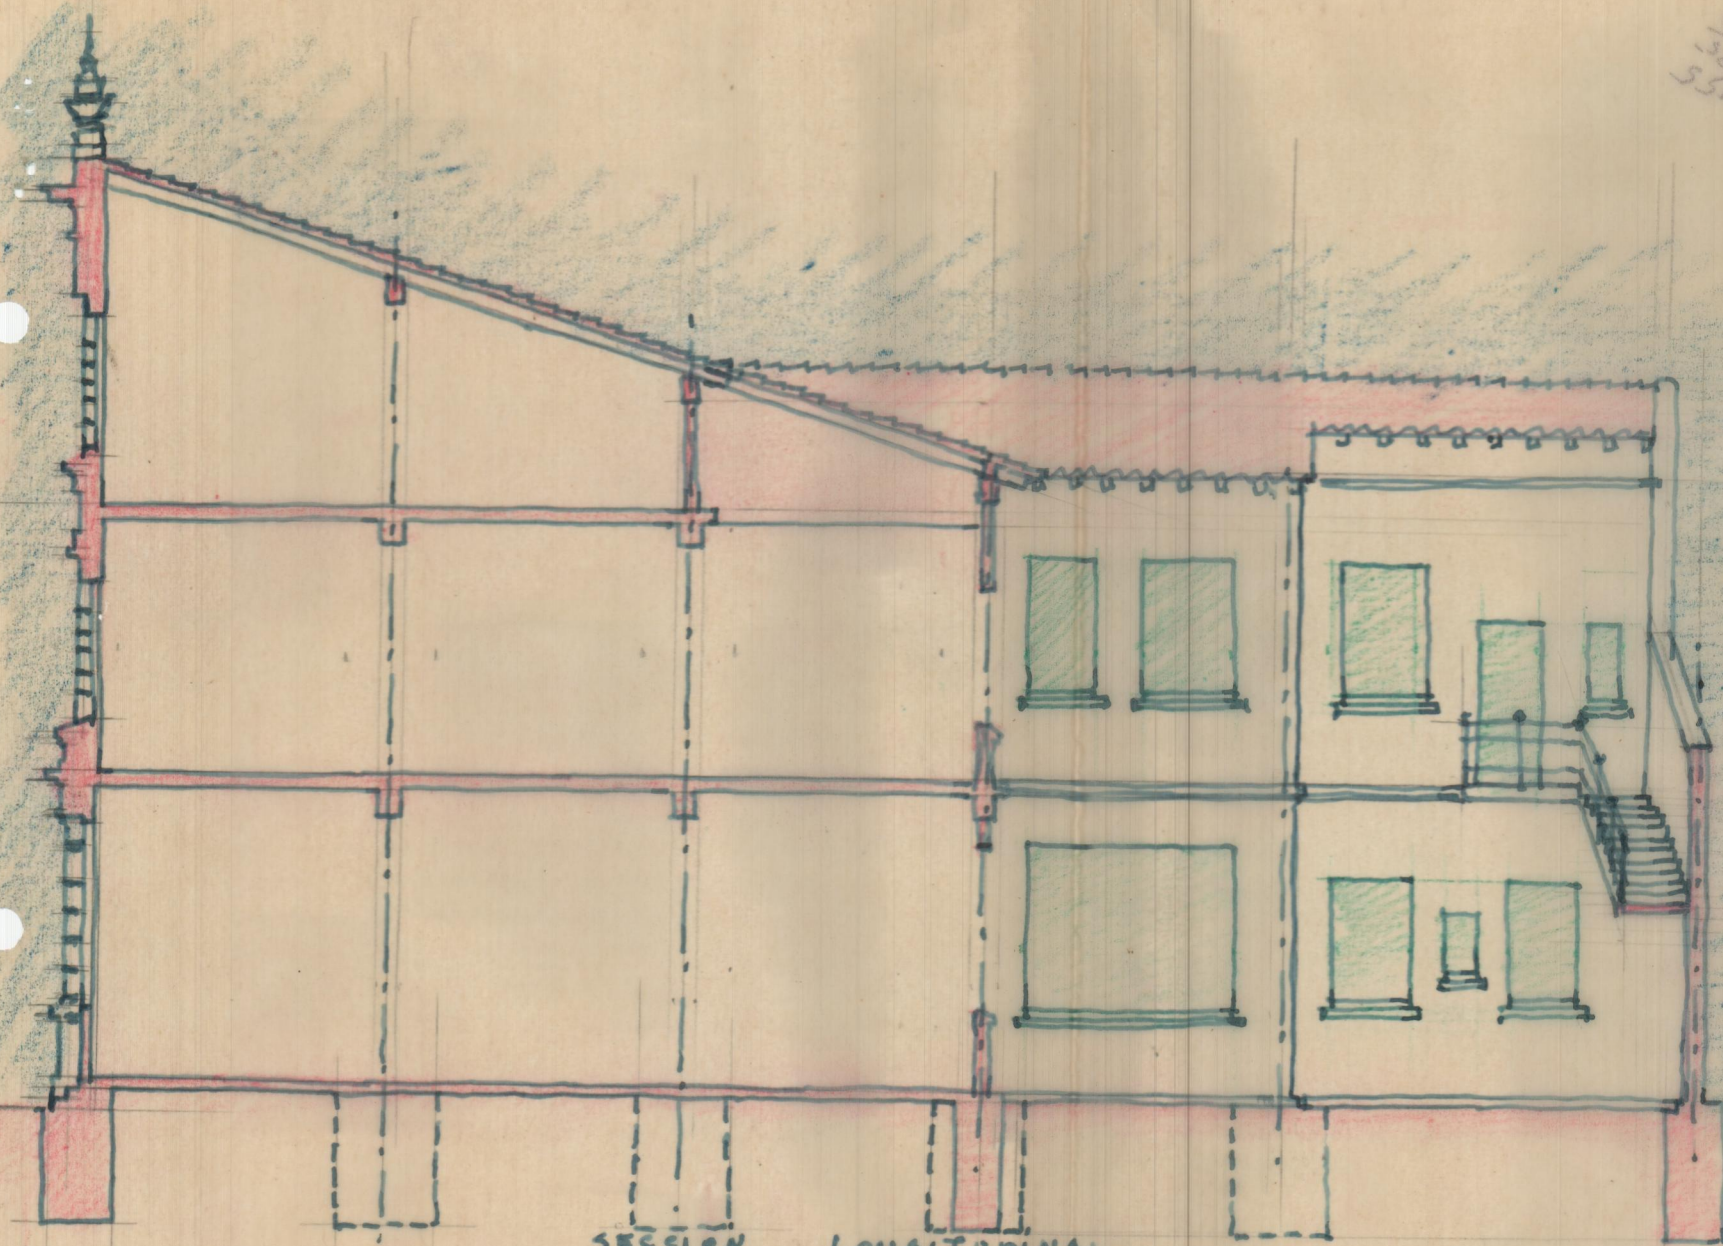

SECCION LONGITUDINAL