



OLIVA

Reforma

ESCALA=1:100

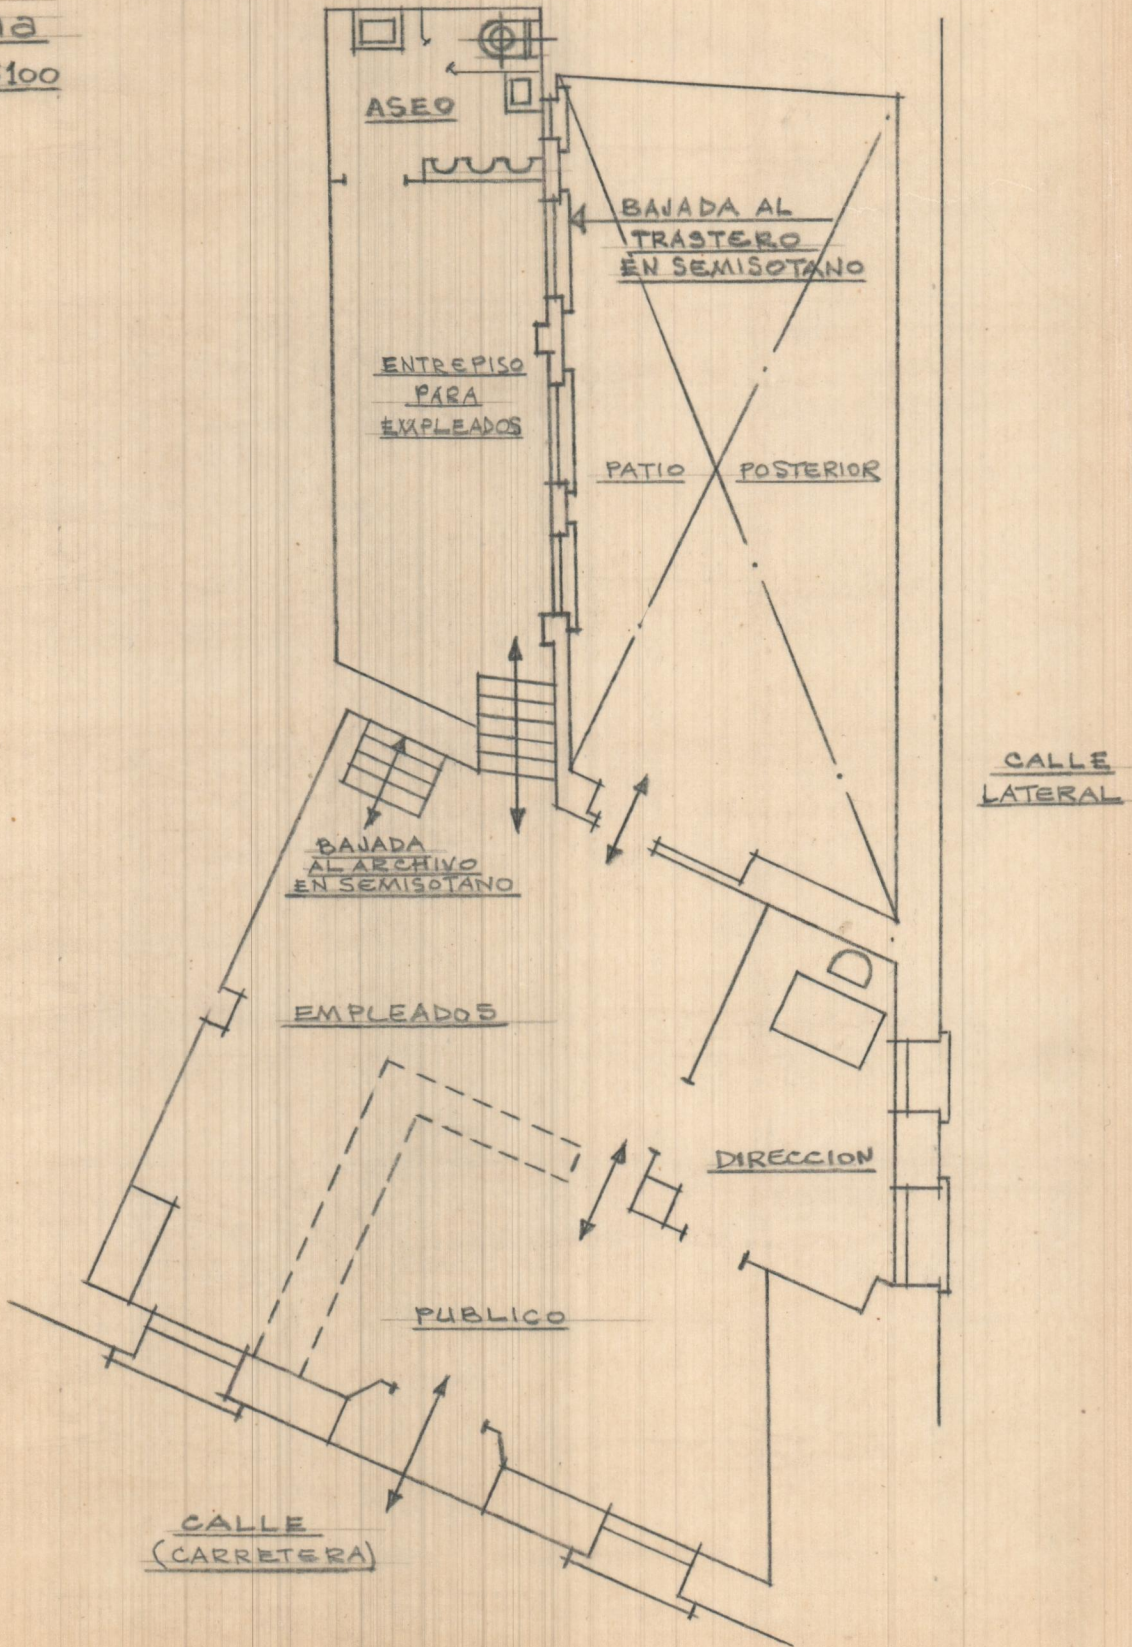

OLIVA
REFORMA
E.-S:100

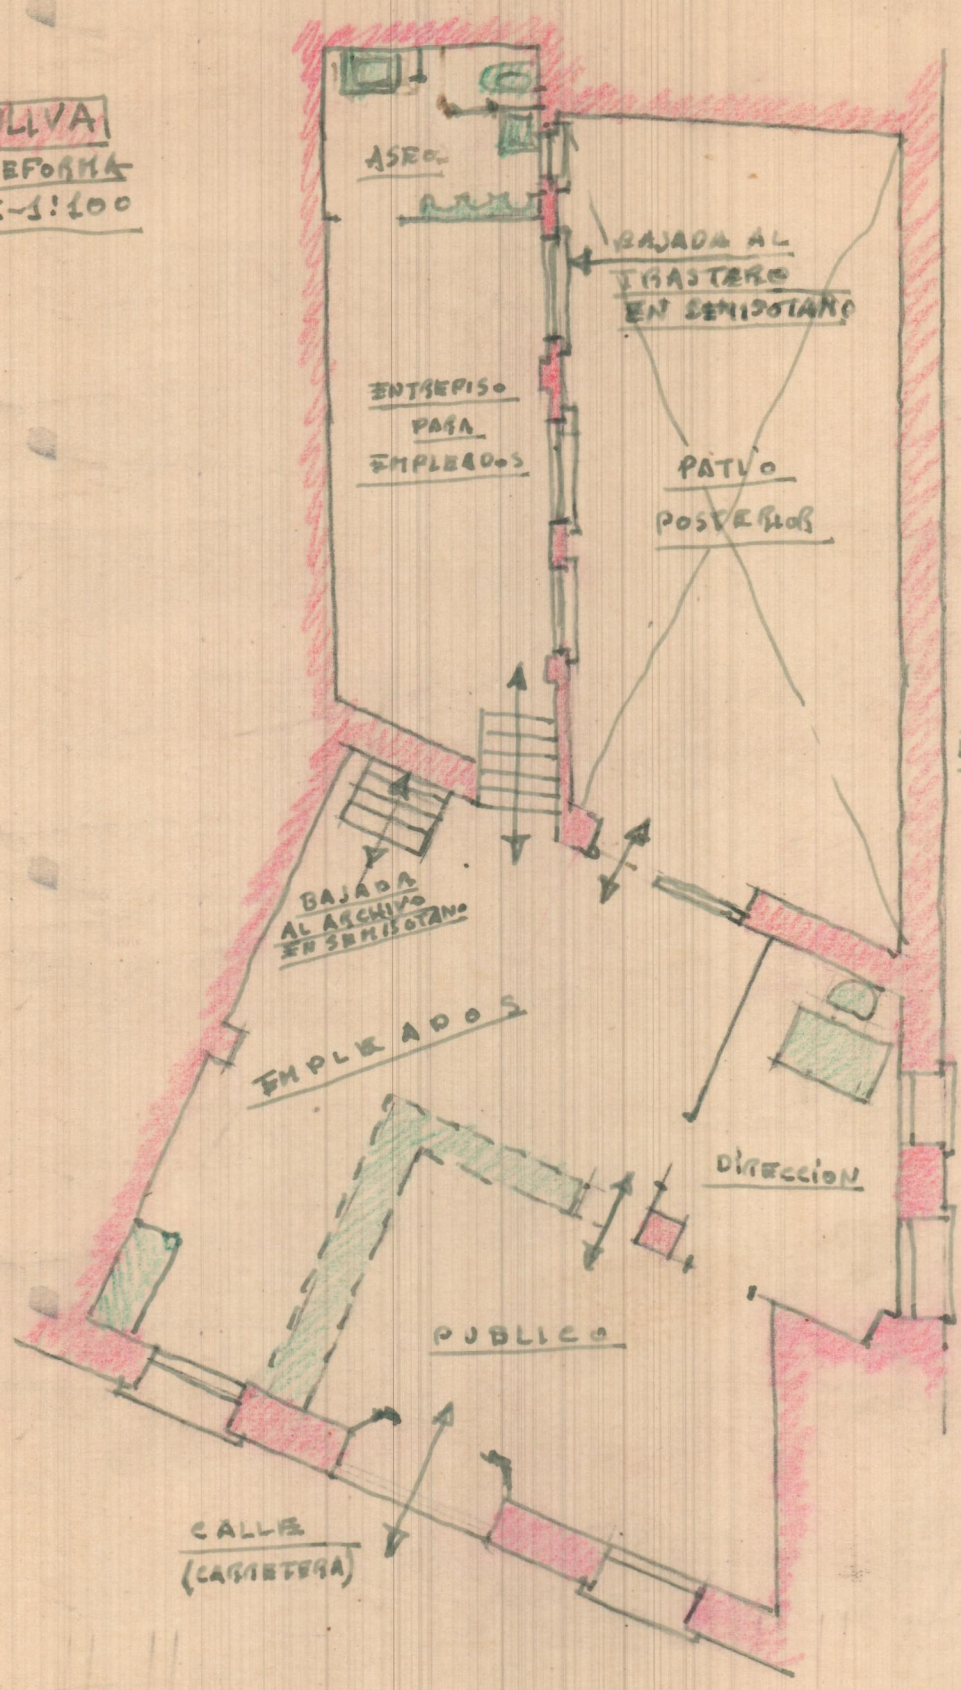

CALLE LATERAL

CALLE (CARRETERA)