



CHELVA - E.-1:50

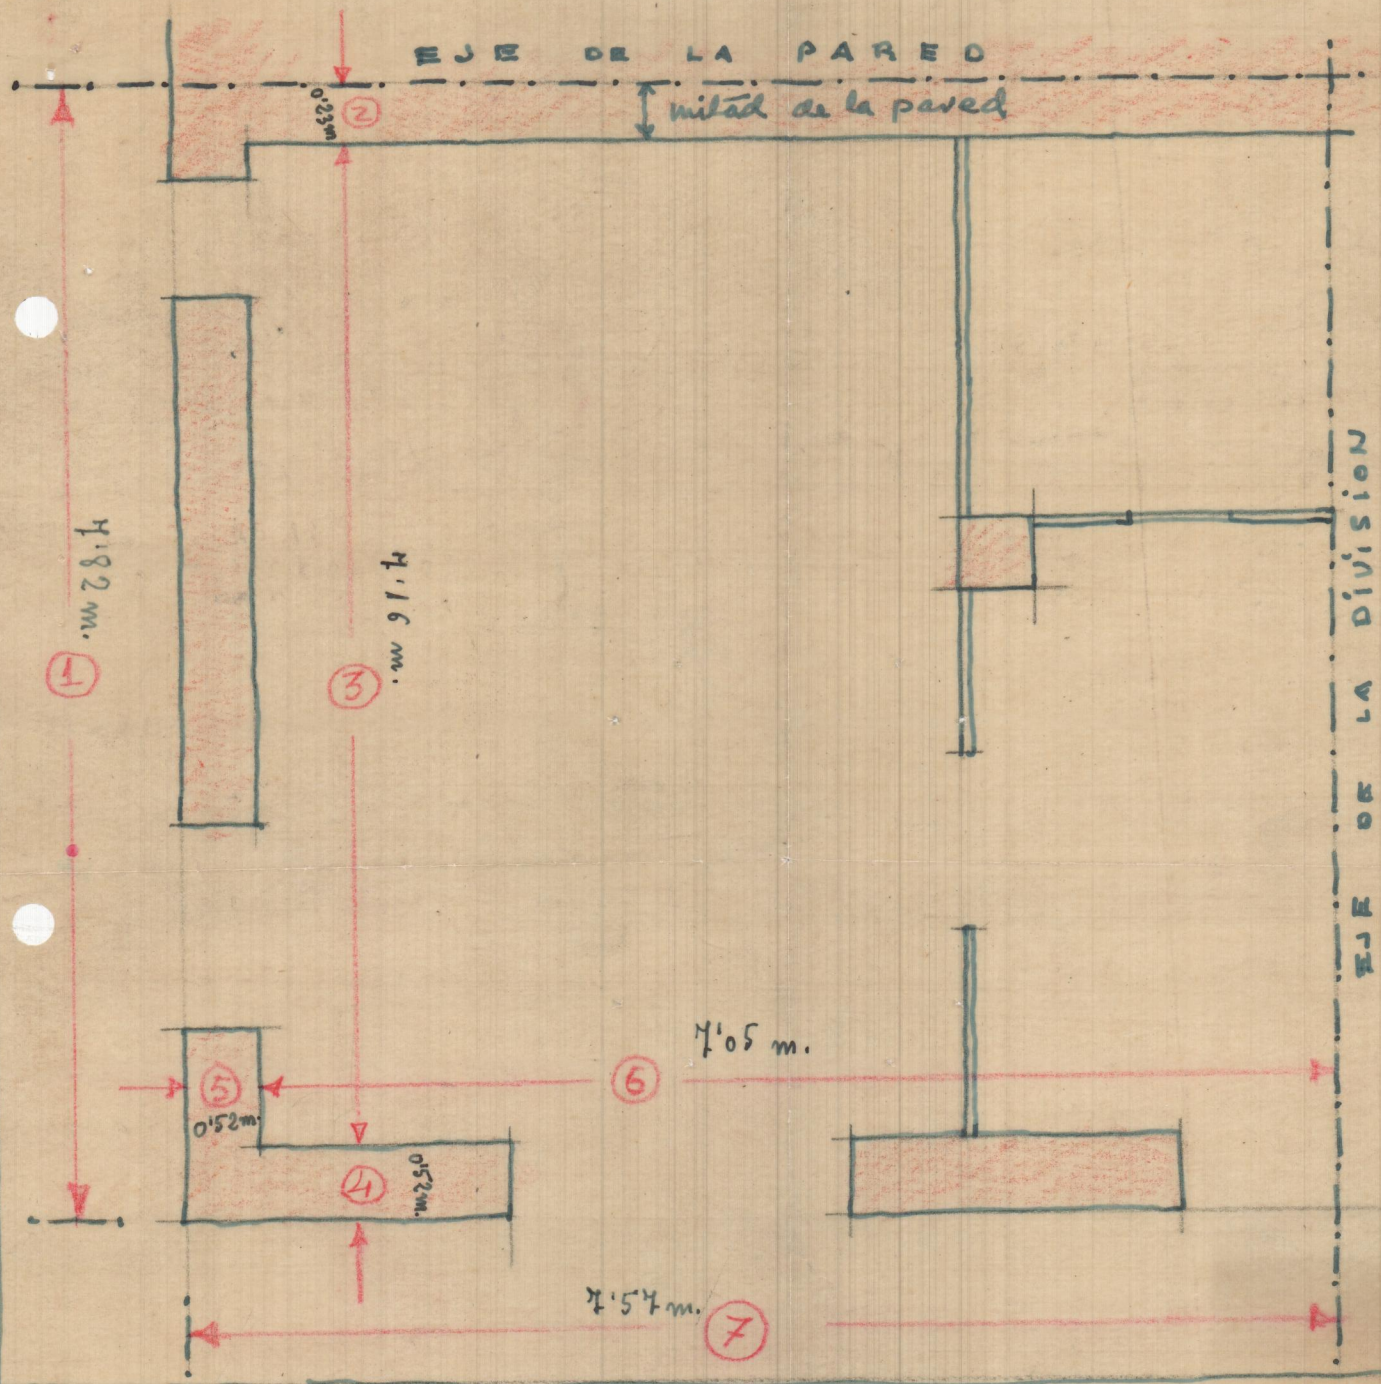


CHELVA -E.-1:50 ⁷⁵/₁₅₀

76
152

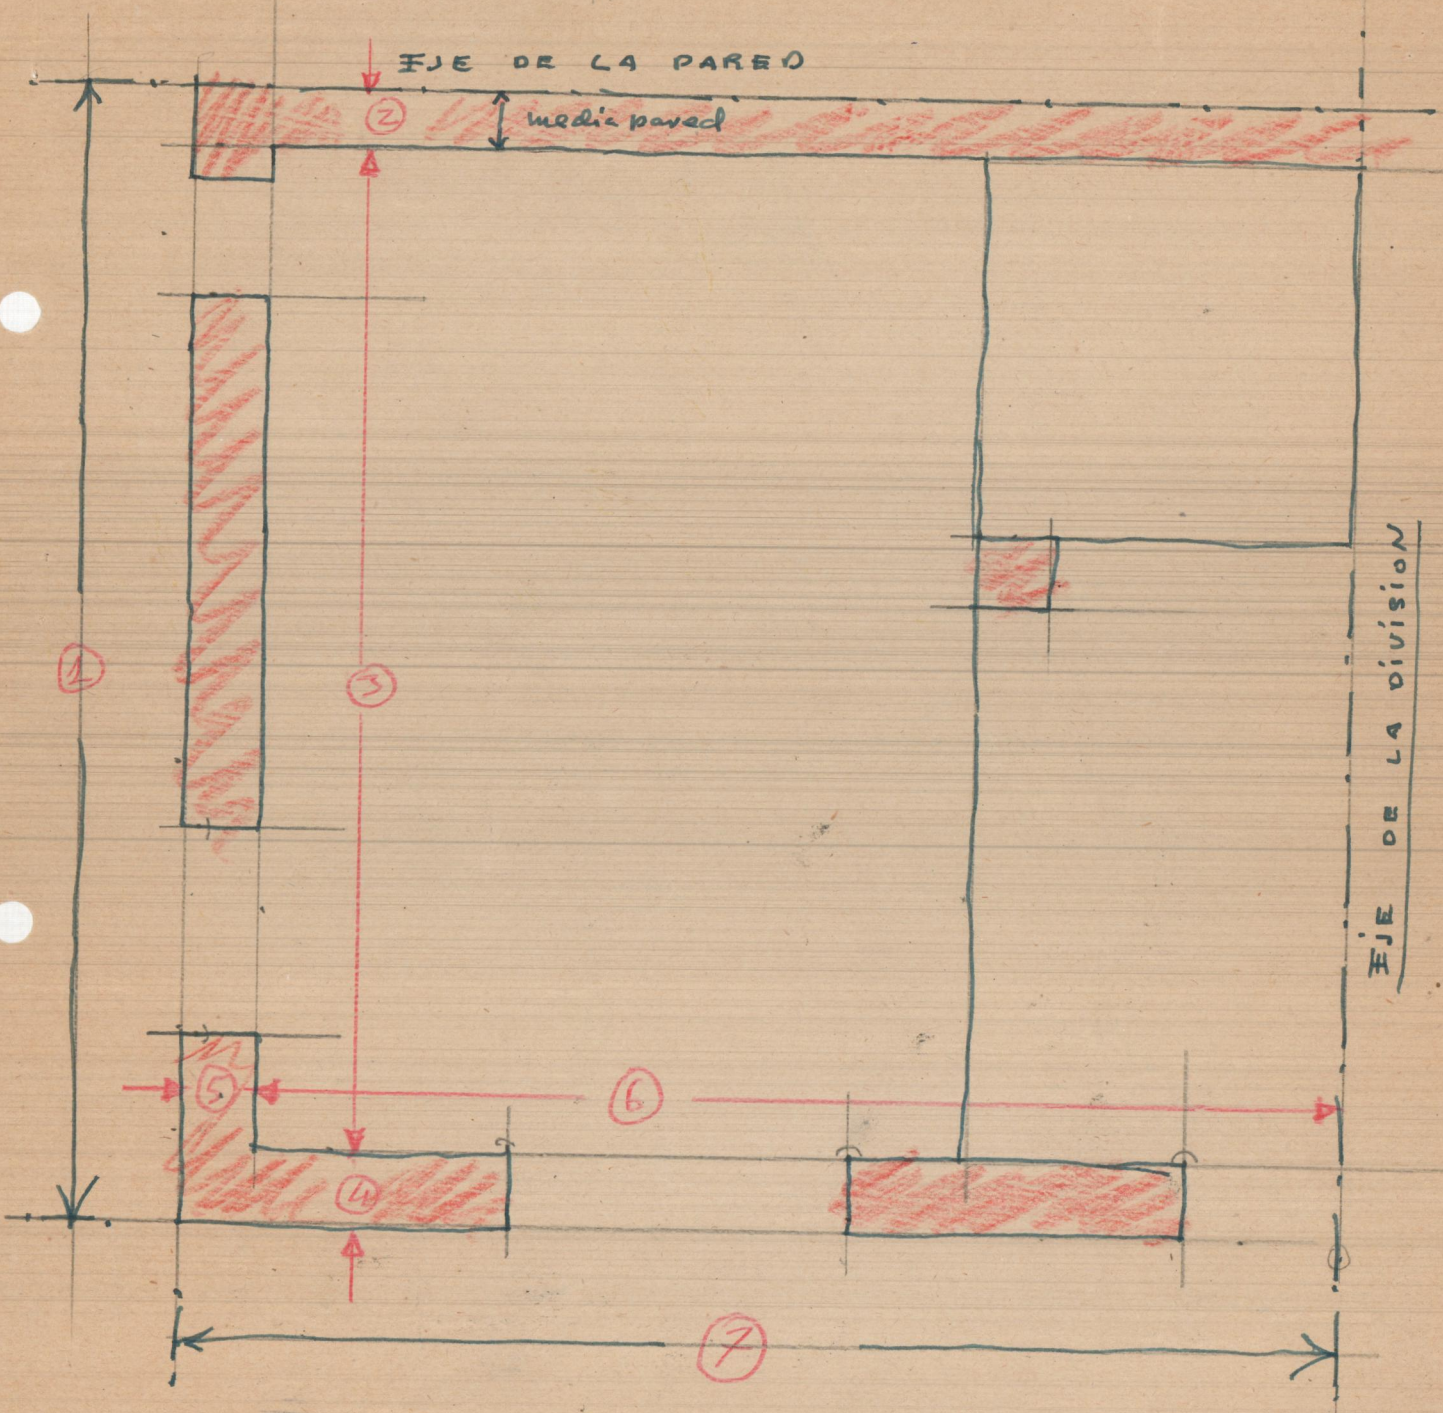


CHELVA - PISO SEGUNDO - Julio - 1952

E. - 1.50

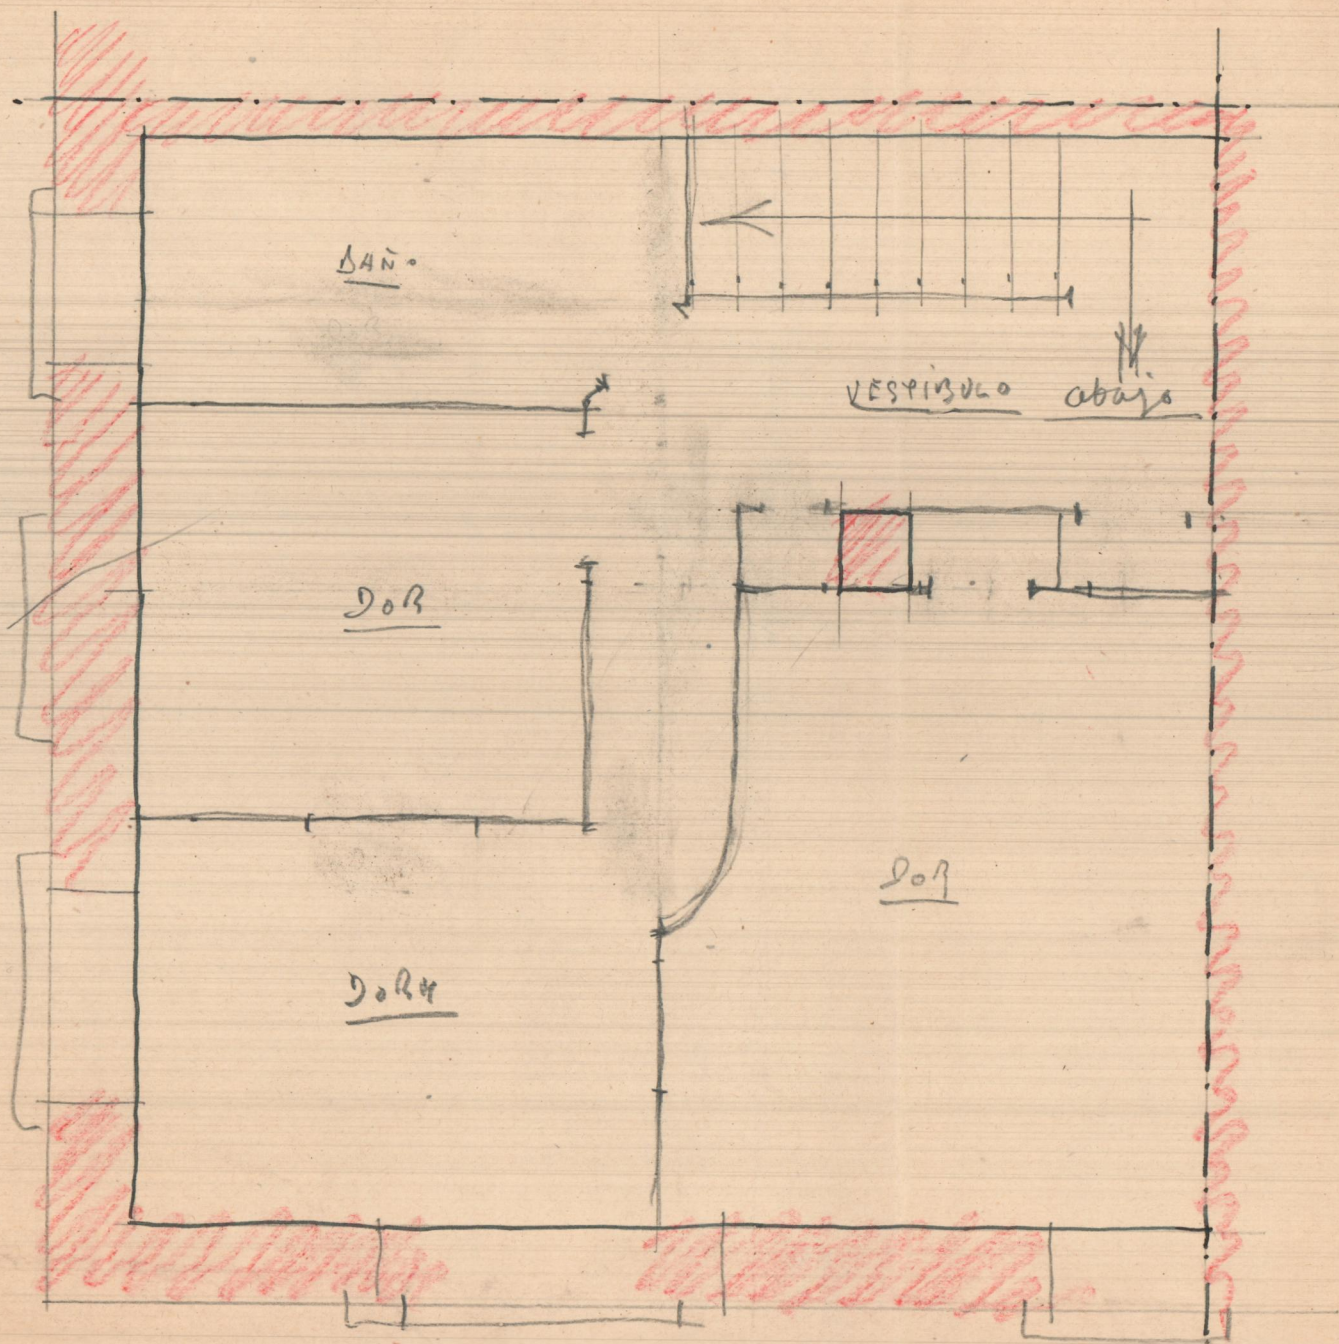

CHELVA - PISO PRIMERO - Julio-1952

E.-1:50

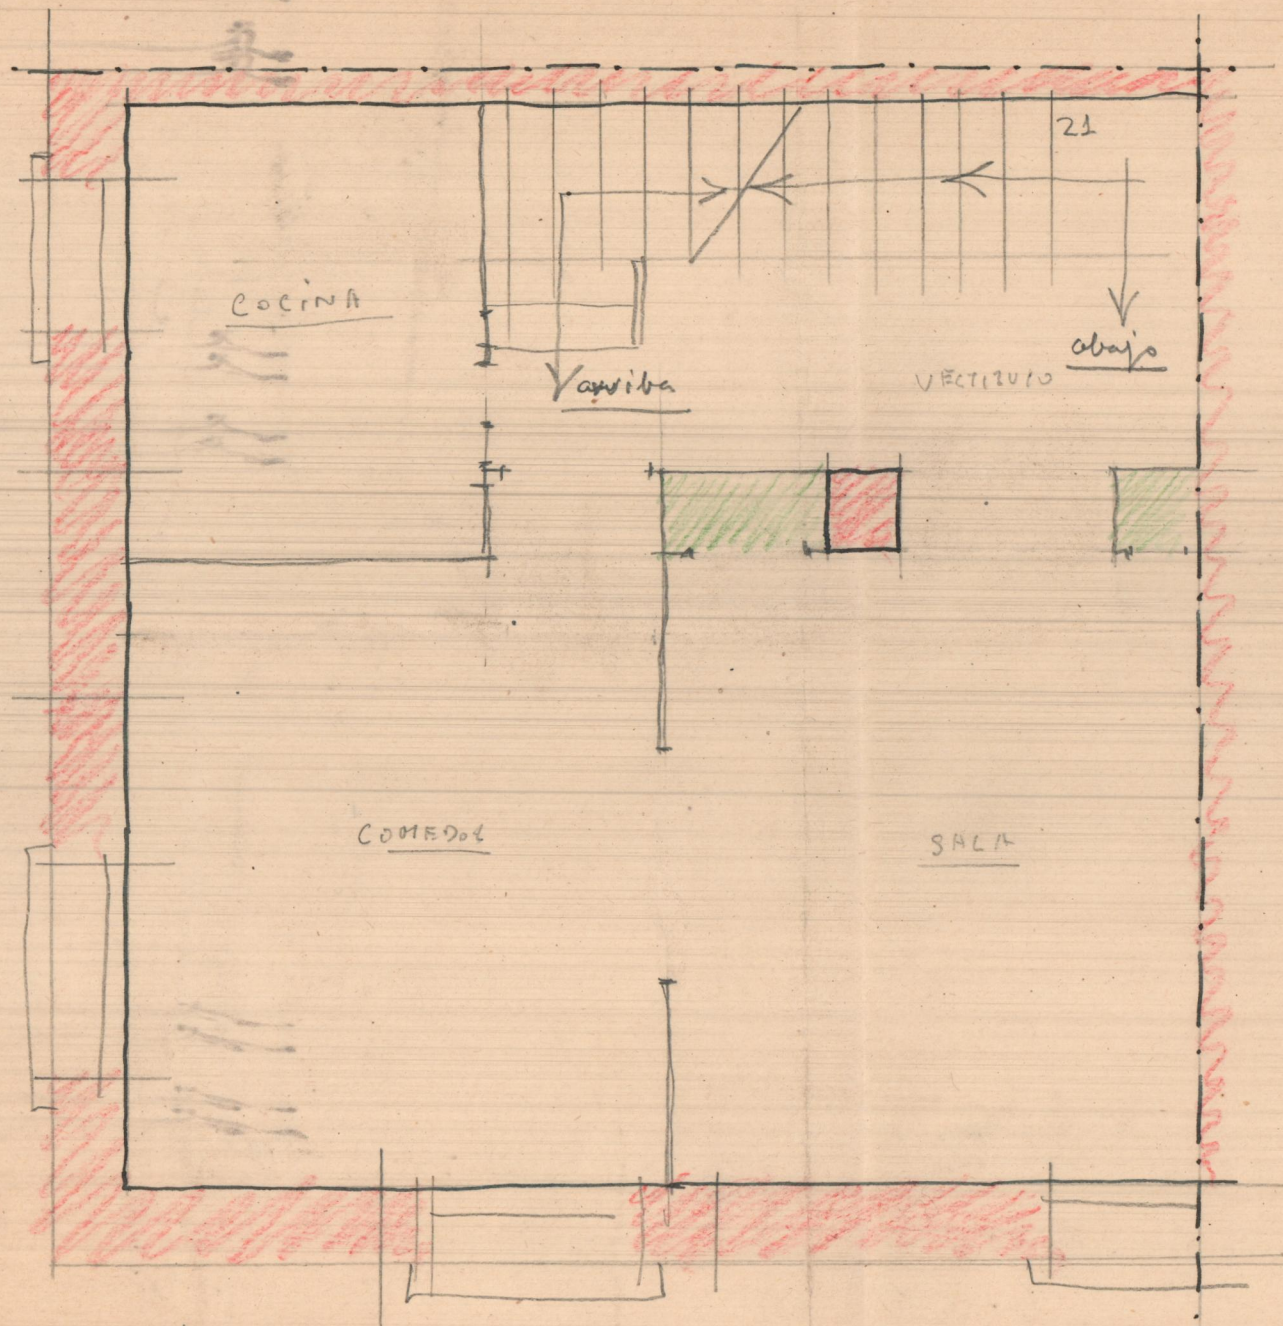

Handwritten notes on the right margin, including the word 'solución' and other illegible scribbles.

ZHELVA - JULIO-1952.

E. - 1:50 - OFICINAS

