


(C)

TERRAZA DESCUBIERTA.
+1'01

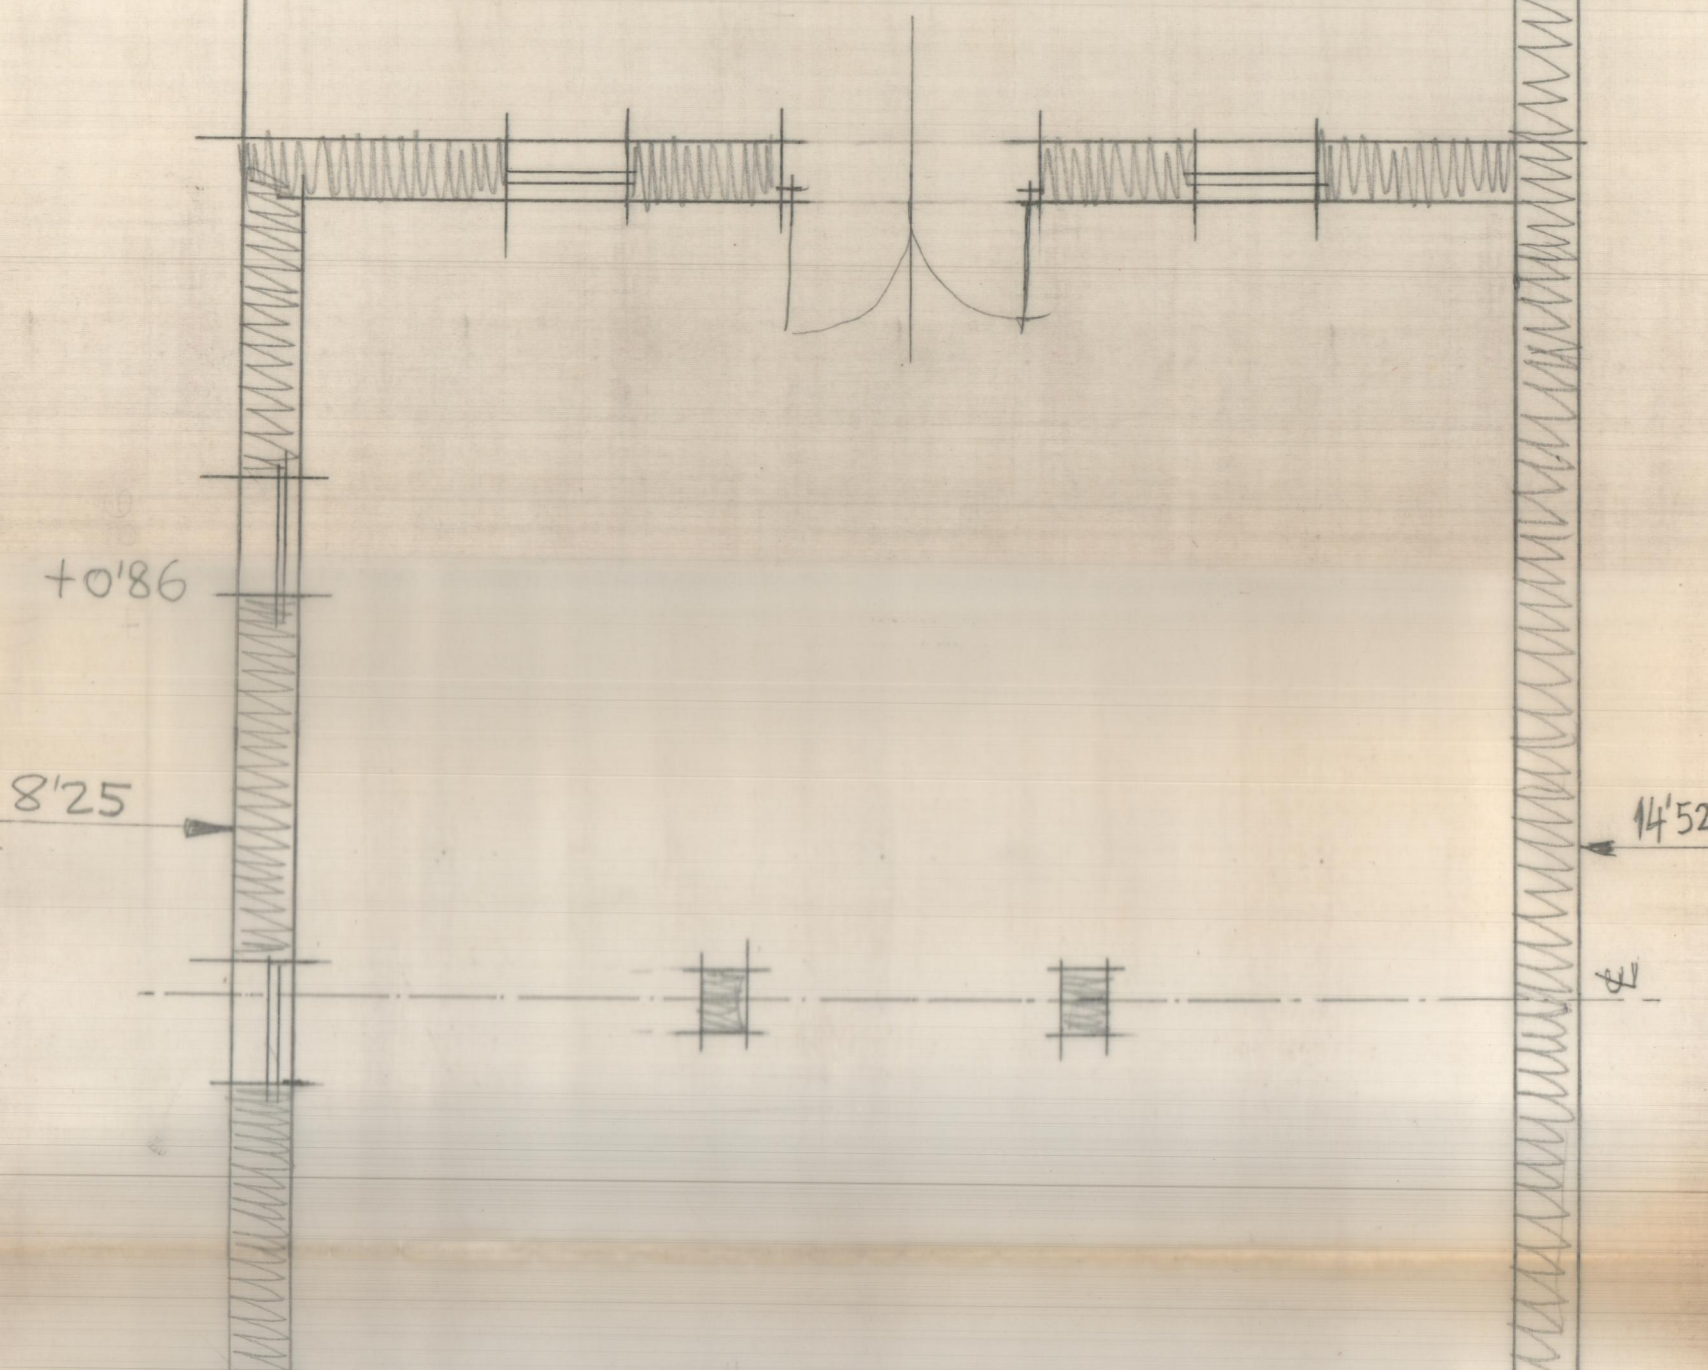


+0'86

8'25

14'52

4

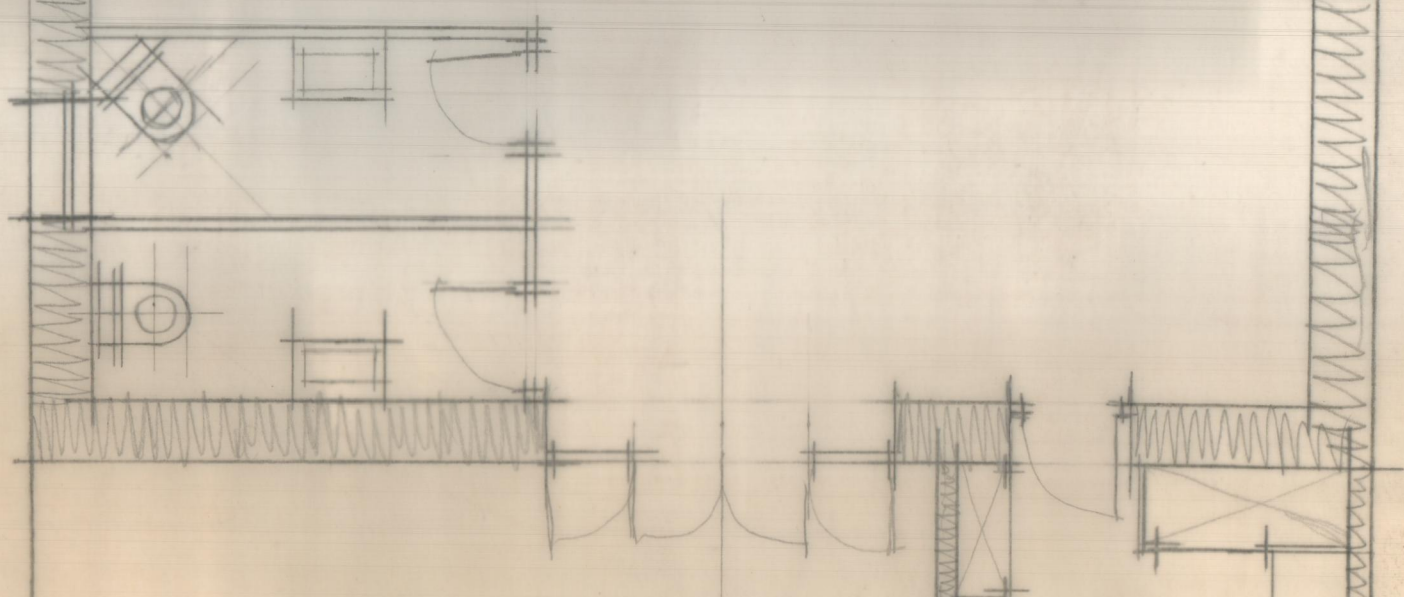


GALERIA CUBIERTA.

+1.01

+0'51

+0.51

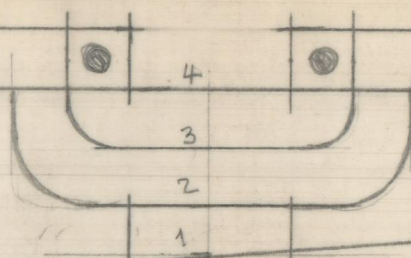

± 0



LA SALLE
PATERNA.
ESCALA=1:50.

FACHADA COLEGIO

12-JUNIO-78

Handwritten notes and sketches at the top of the page, including wavy lines and illegible text.

(D)

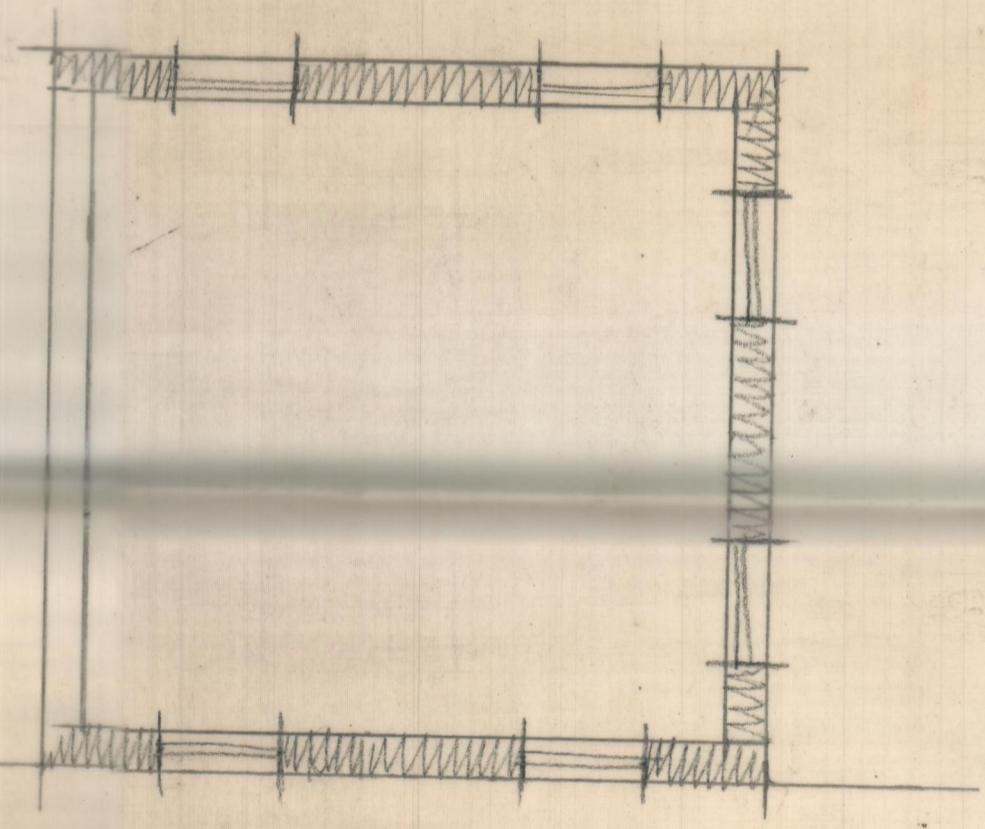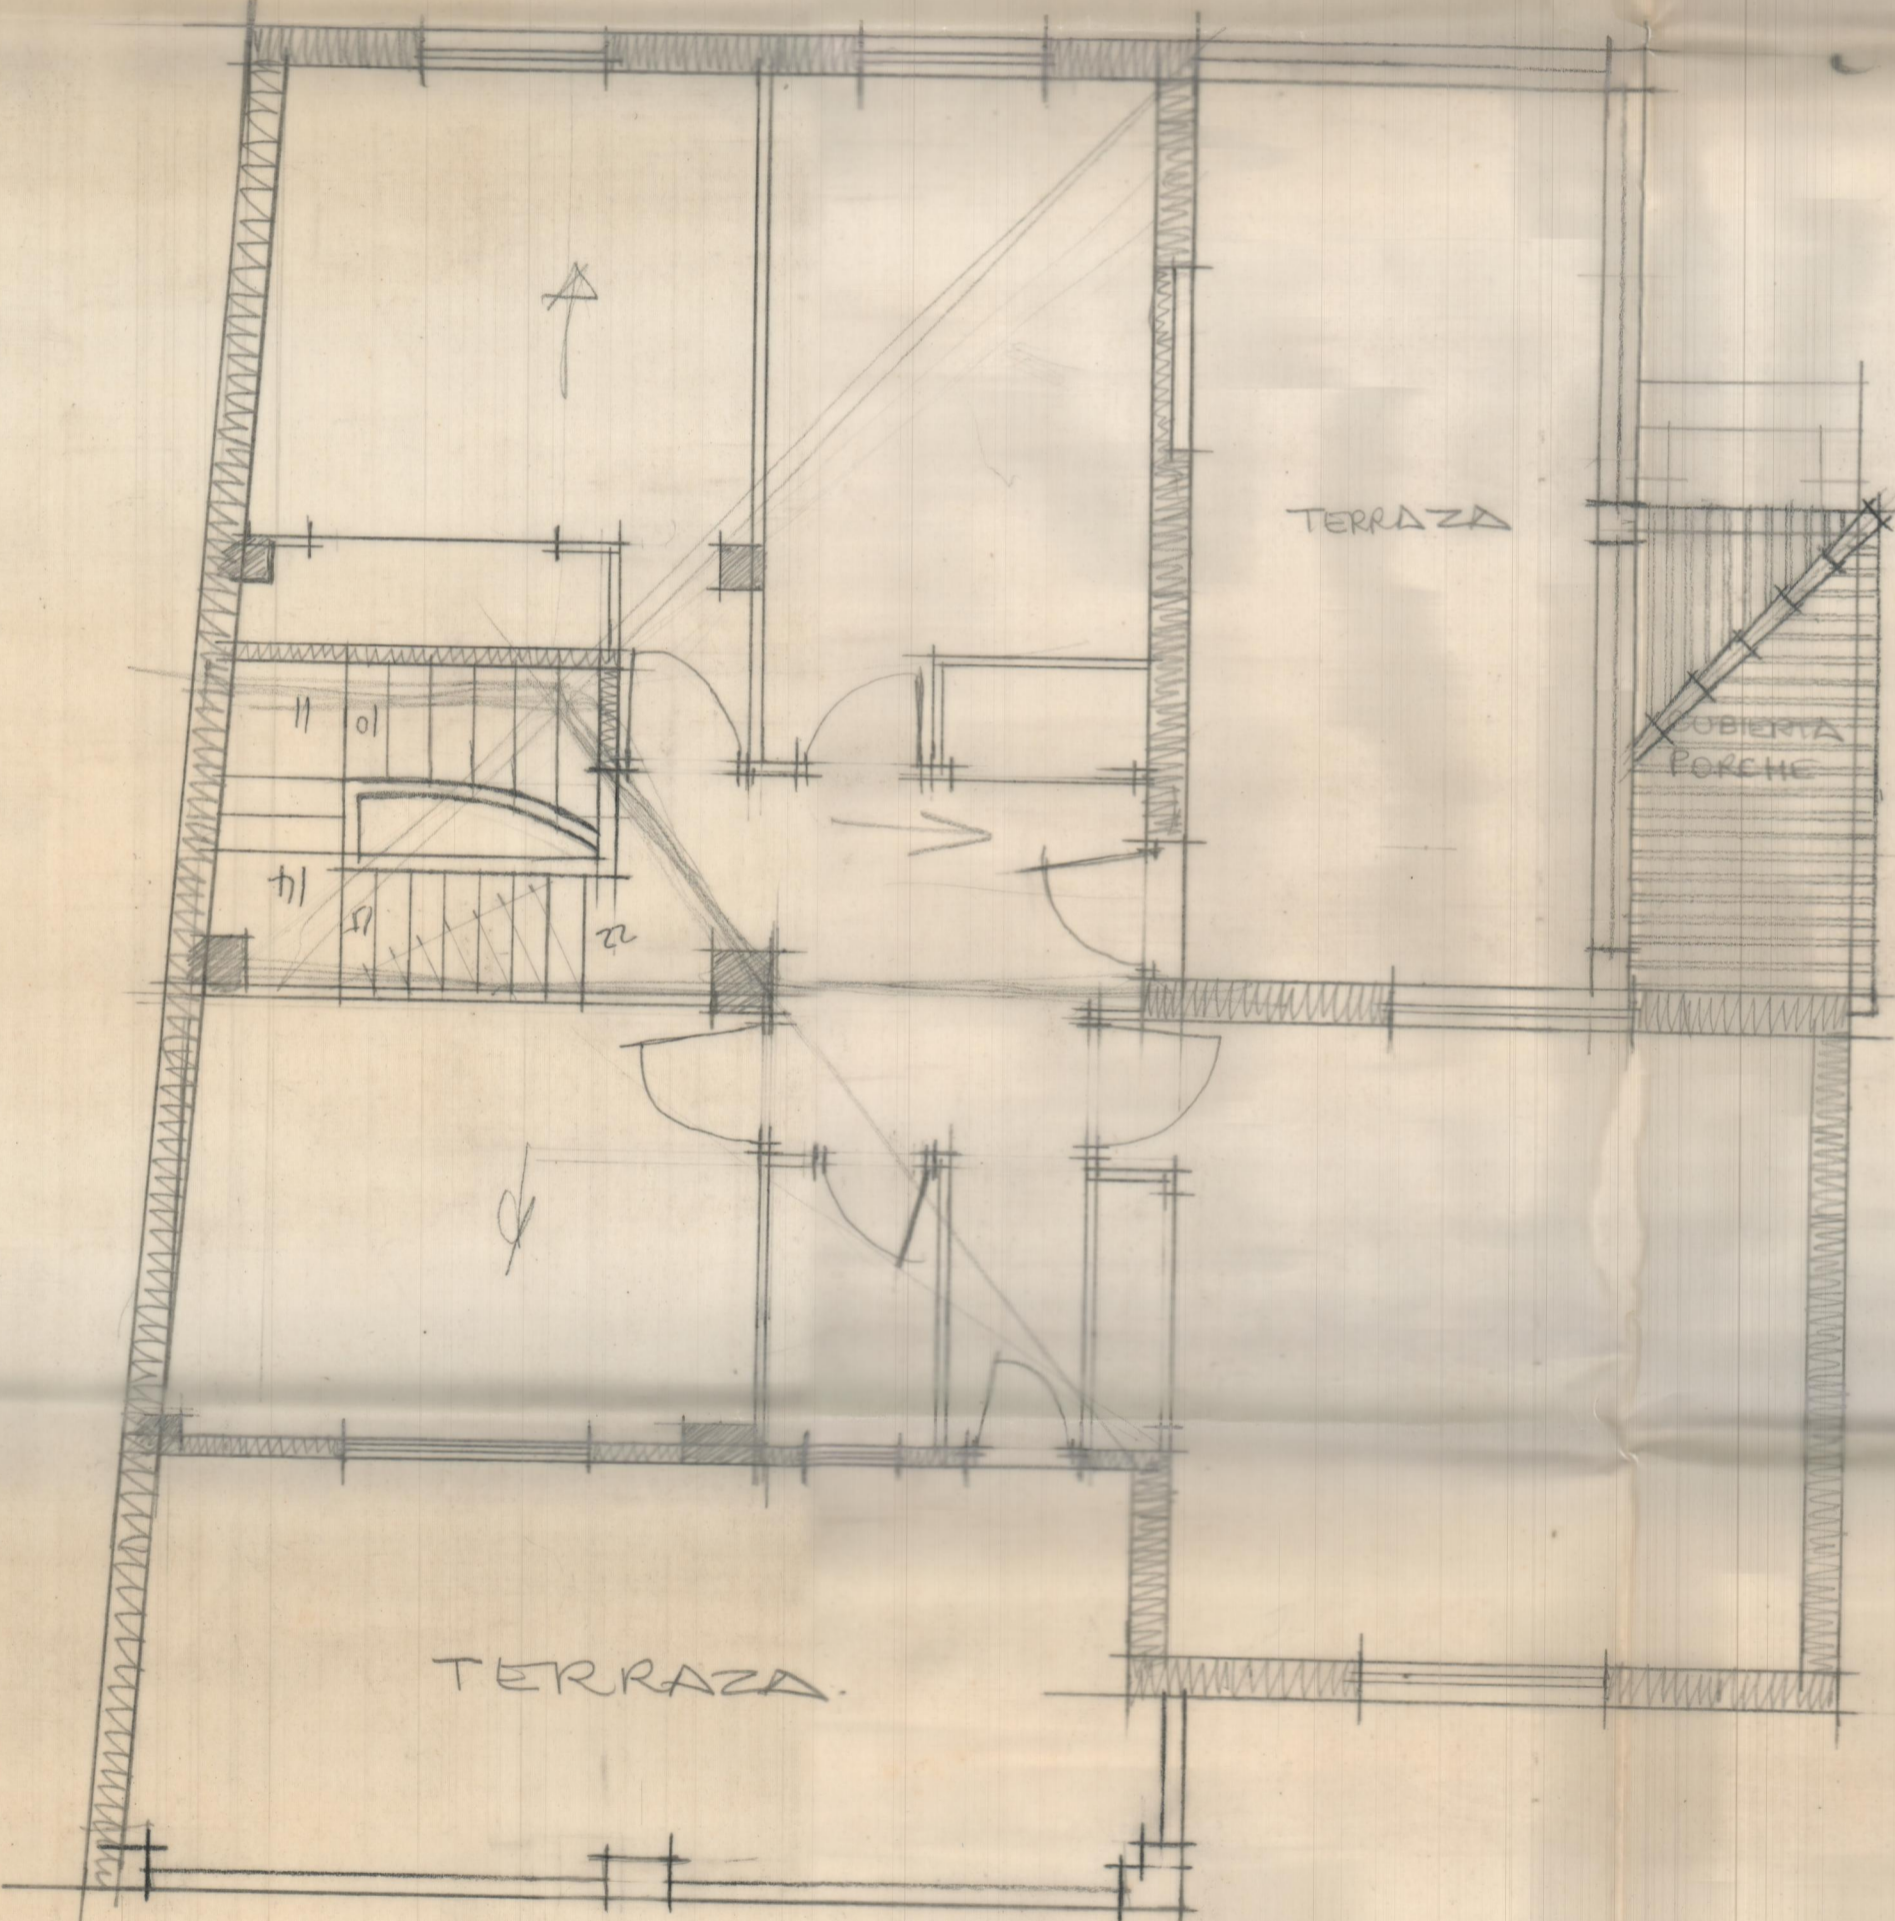

PISO
ESCALA = 1:50.

TORREÓN
(CUBIERTO A CUATRO AGUAS.)

LA SALLE
PATERNA

13-JUNIO-78

Handwritten notes and sketches at the bottom of the page, including wavy lines and illegible text.

Ⓟ

LATERAL
DERECHO

+0'86

+0'86

1

2

+1'25
PORCHE
CUBIERTO

PRINCIPAL

8'25

TERRAZA CUBIERTA

BAJOS
ESCALA=1:50.

LATERAL
IZQUIERDO


5.47 Δ Δ Δ
FACHADA DEL COLEGIO


LA SALLE
PATERNA

13-JUNIO-78

~ ~ ~

~ ~ ~

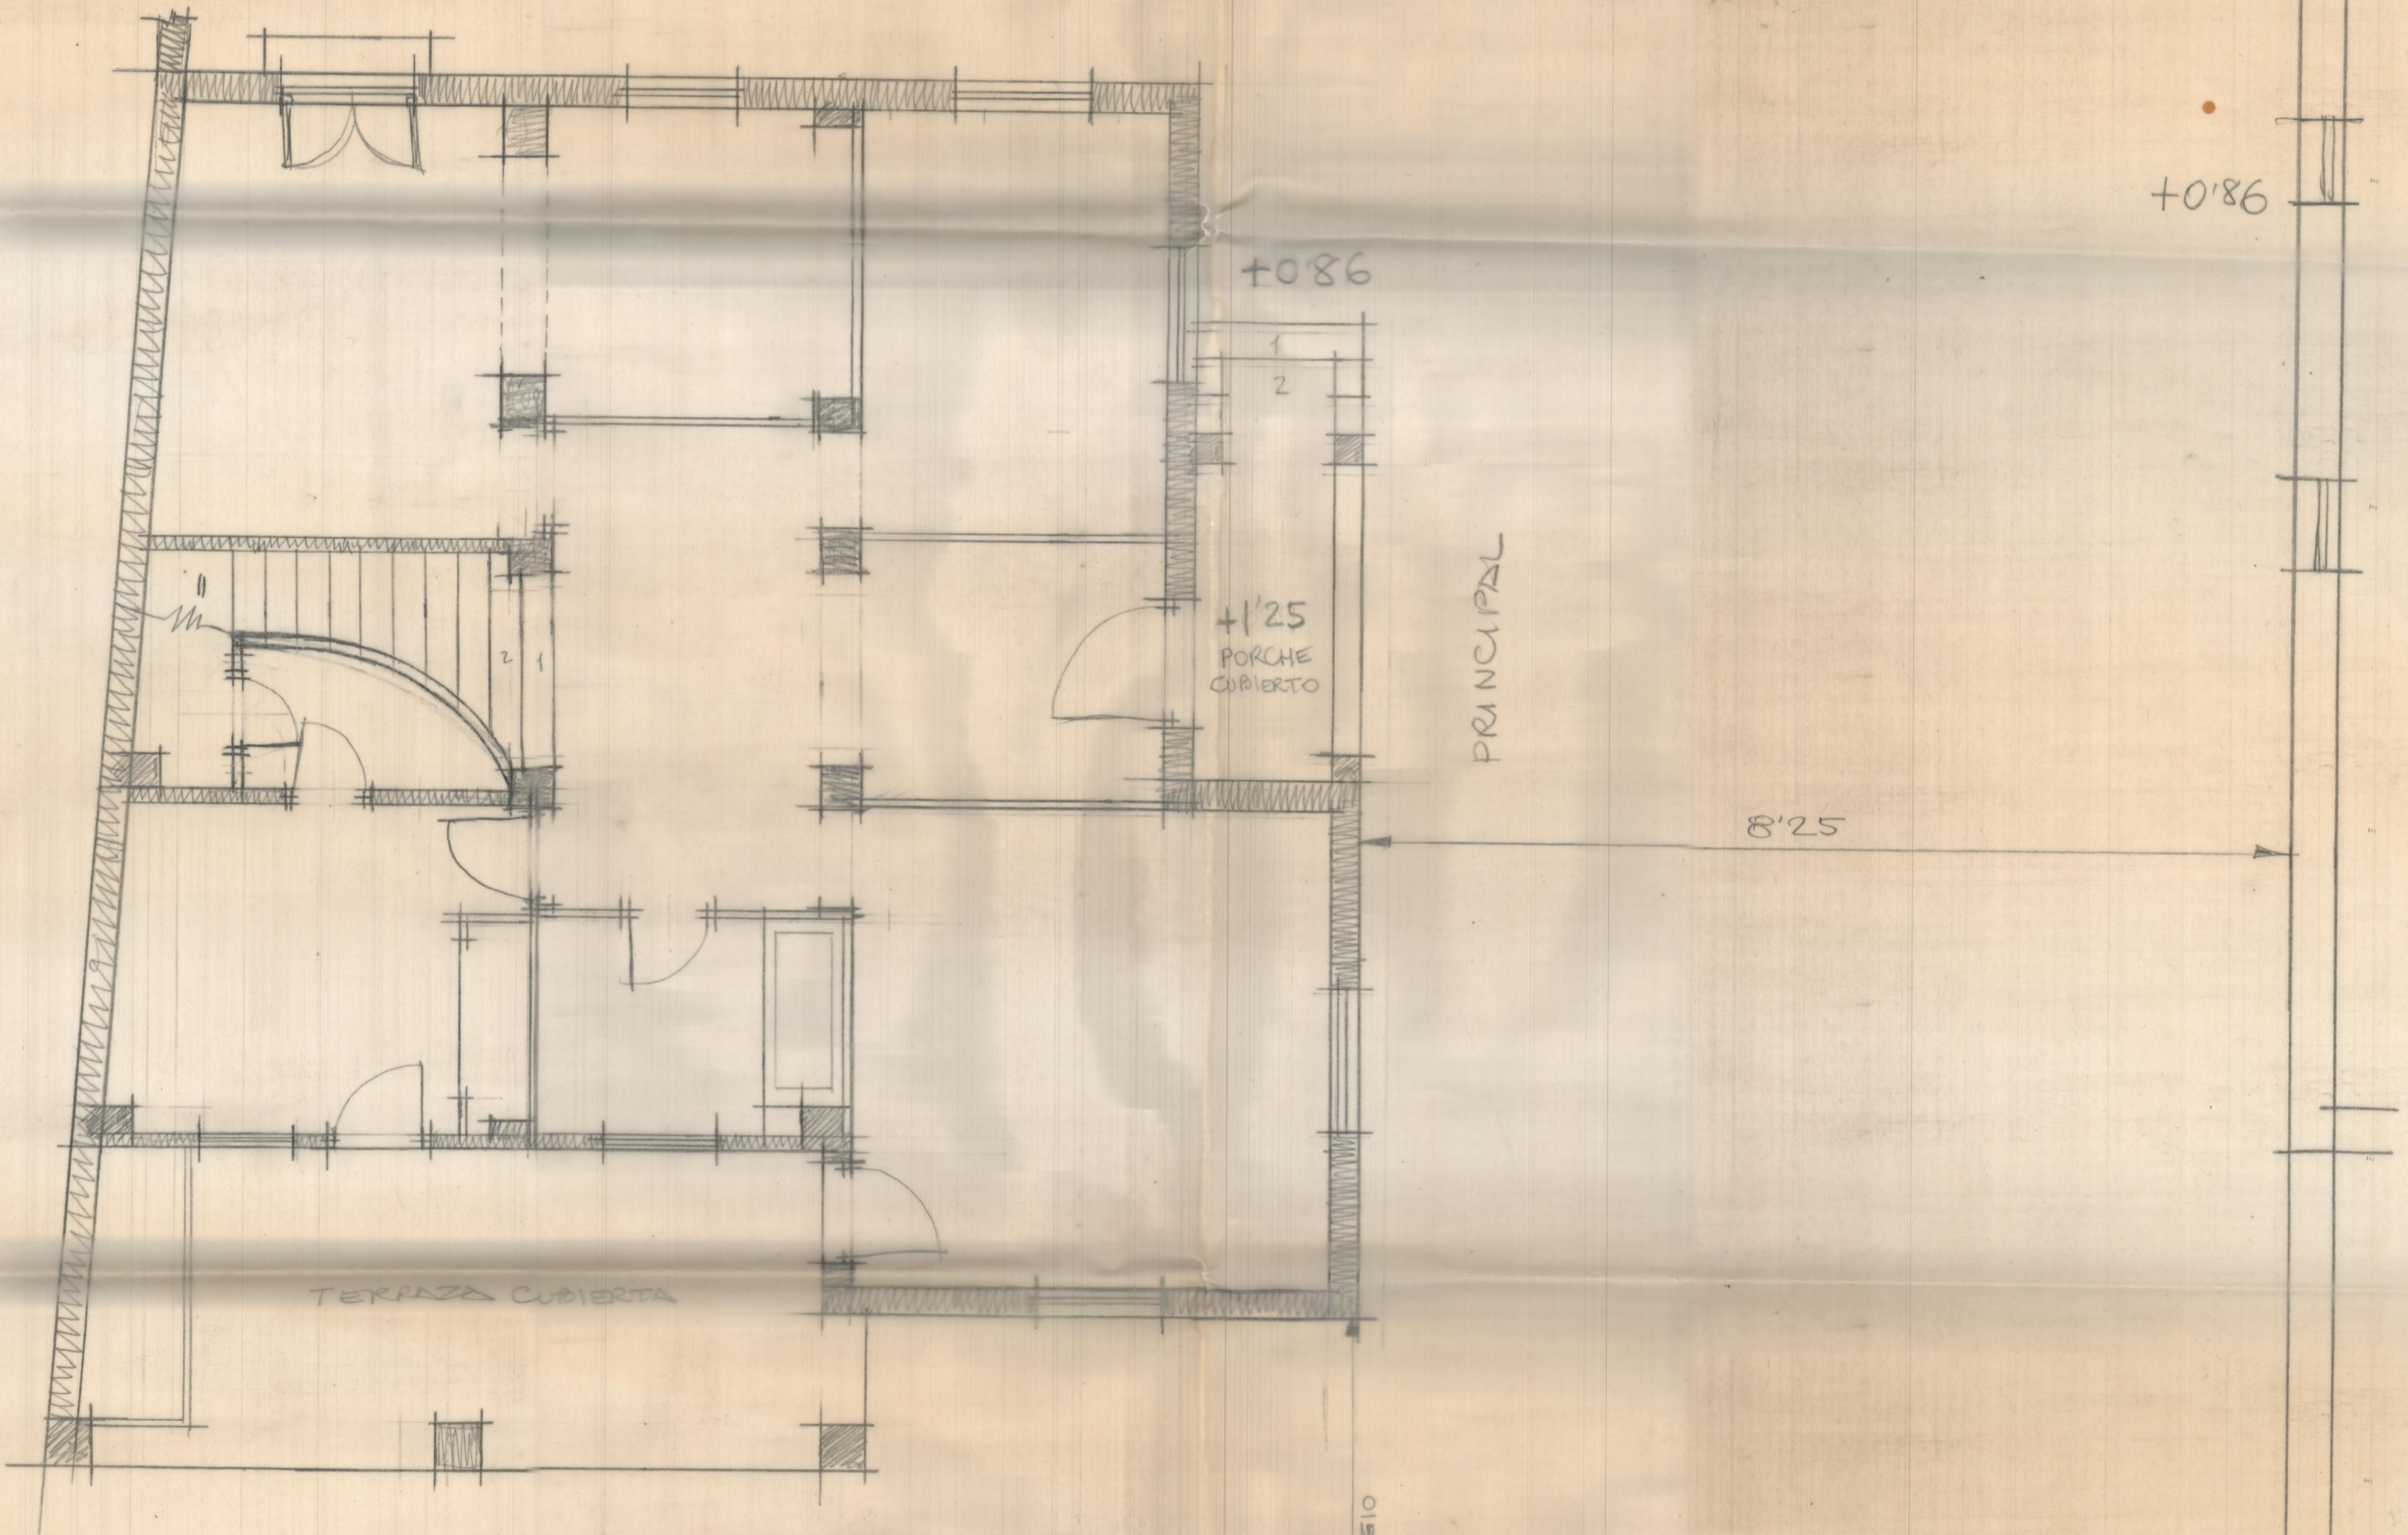

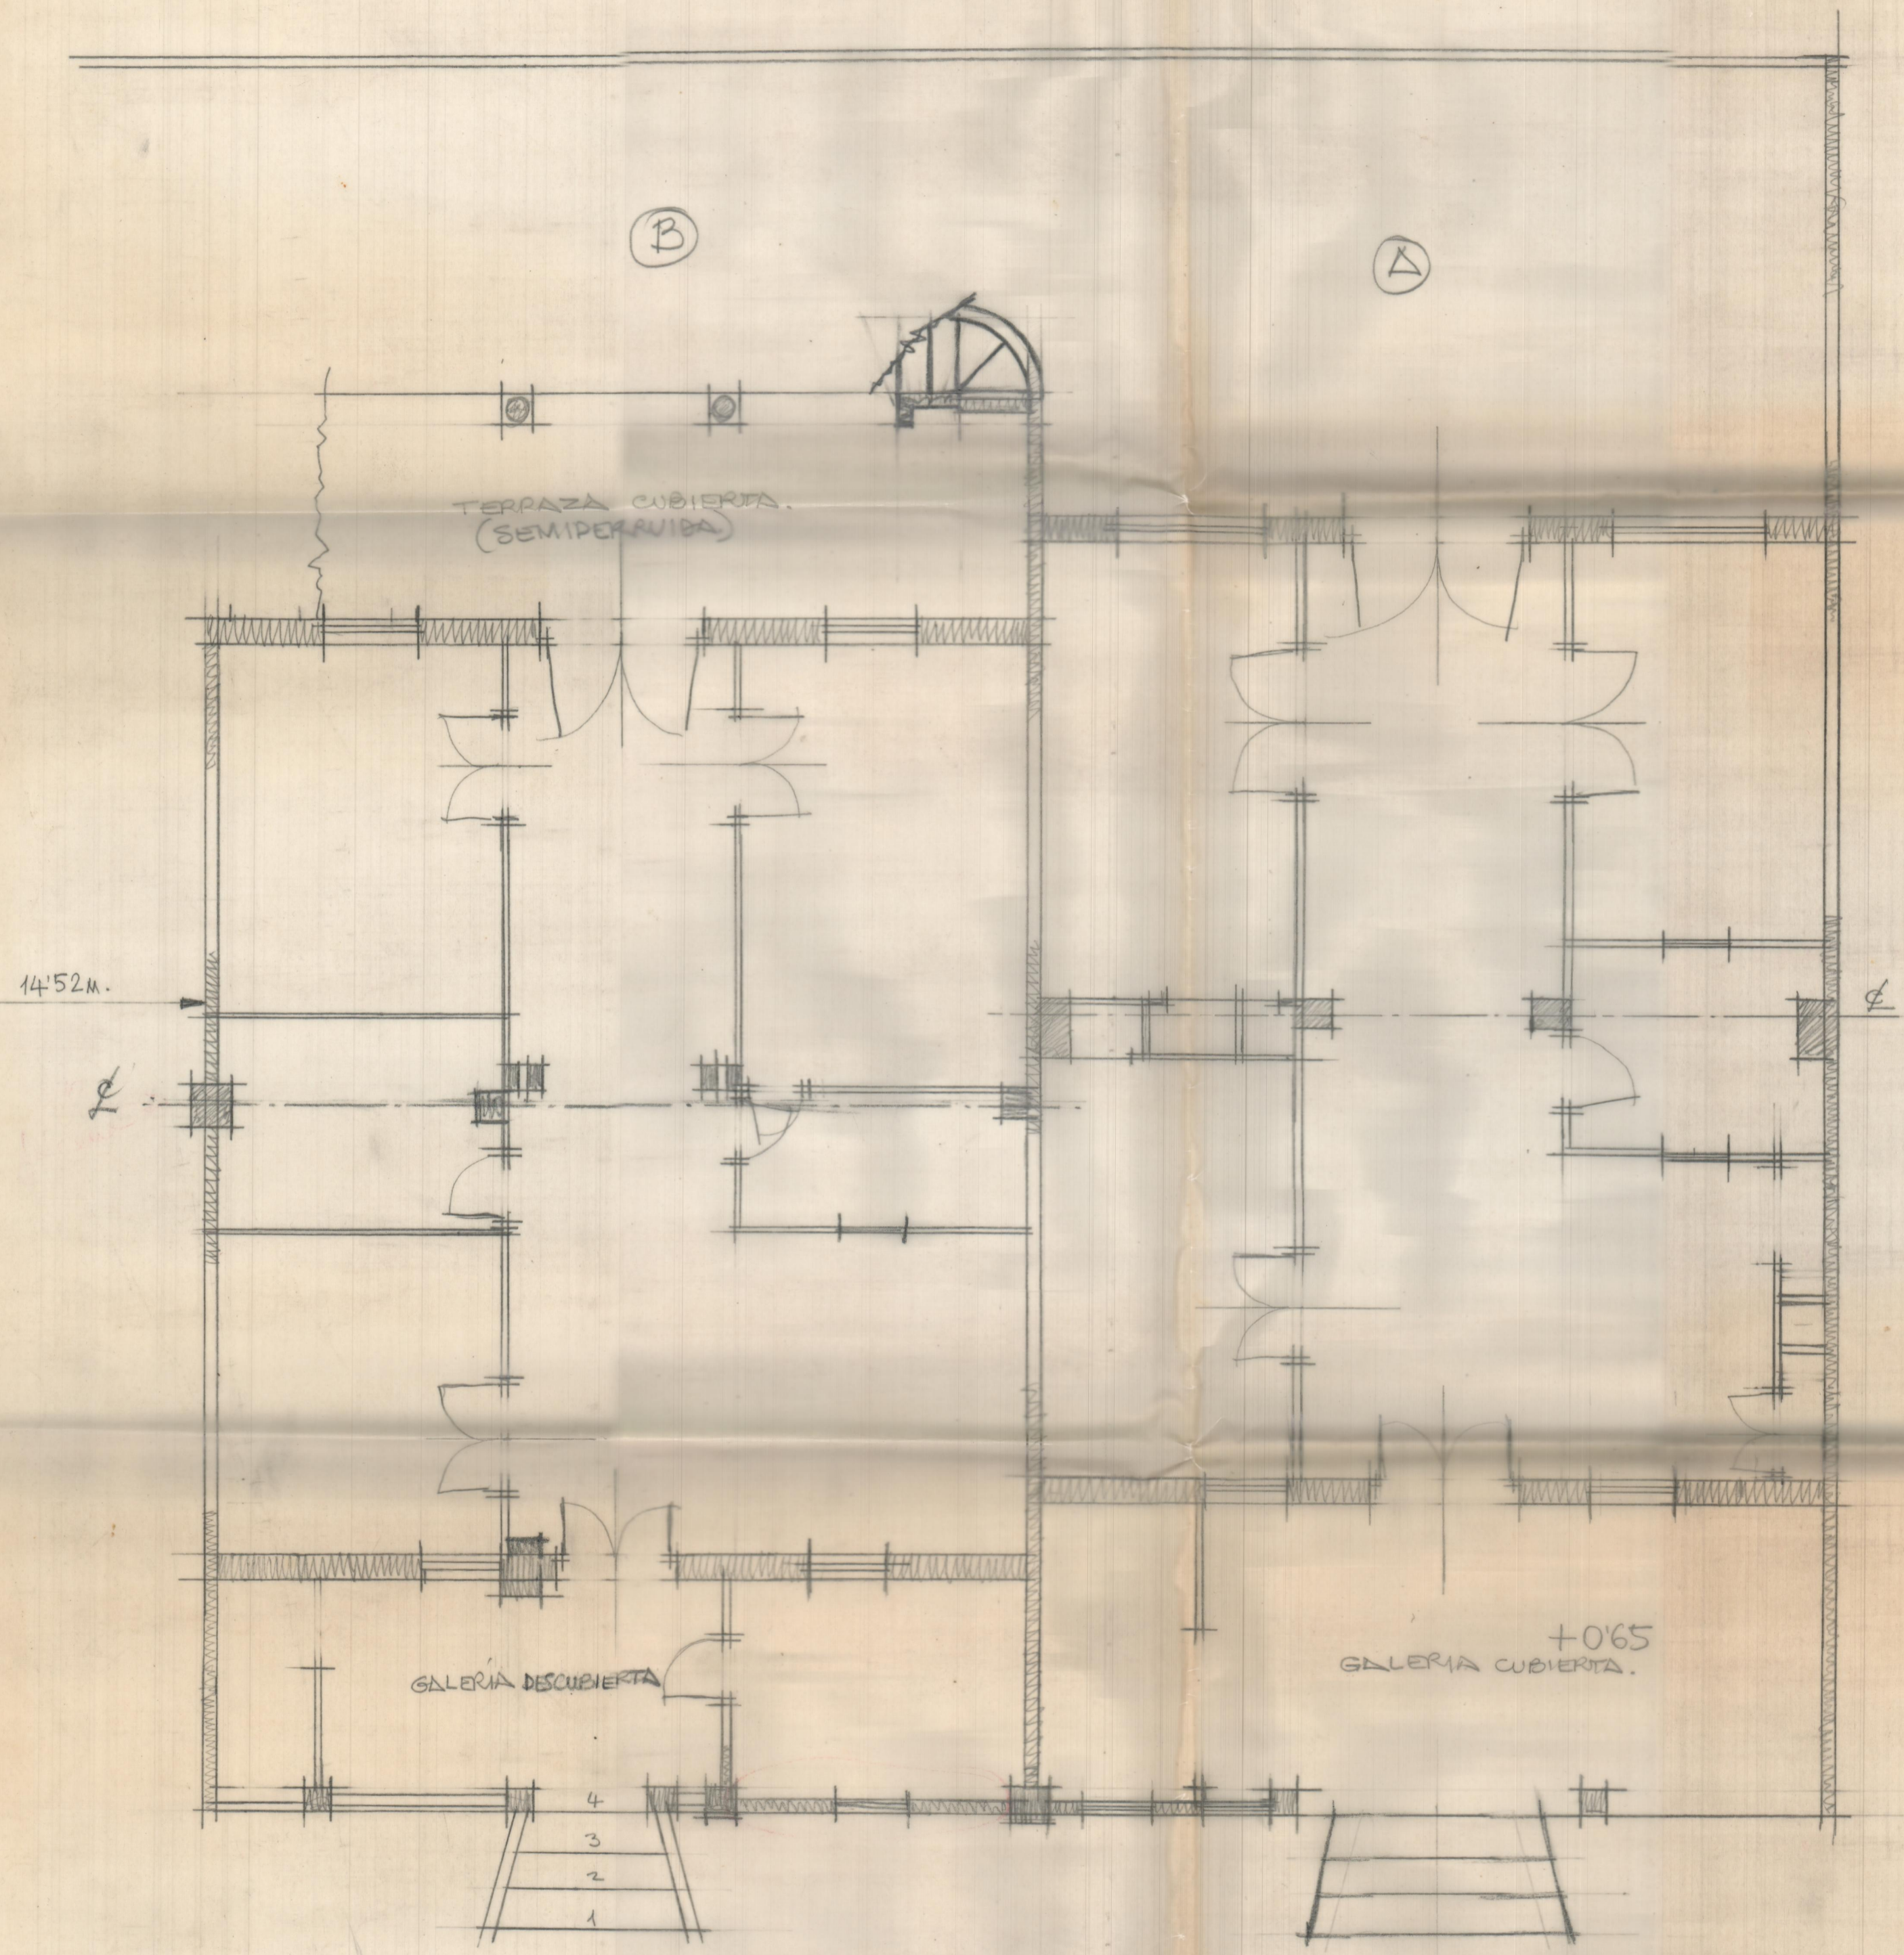

TERRAZA CUBIERTA.
(SEMIPERRAIDA)

GALERIA DESCUBIERTA

+0.65
GALERIA CUBIERTA.

14.52m.

ESCA=1:50.

LA SALLE
PATERNA.

12-JUNIO-78

±0