




C U B I E R T A

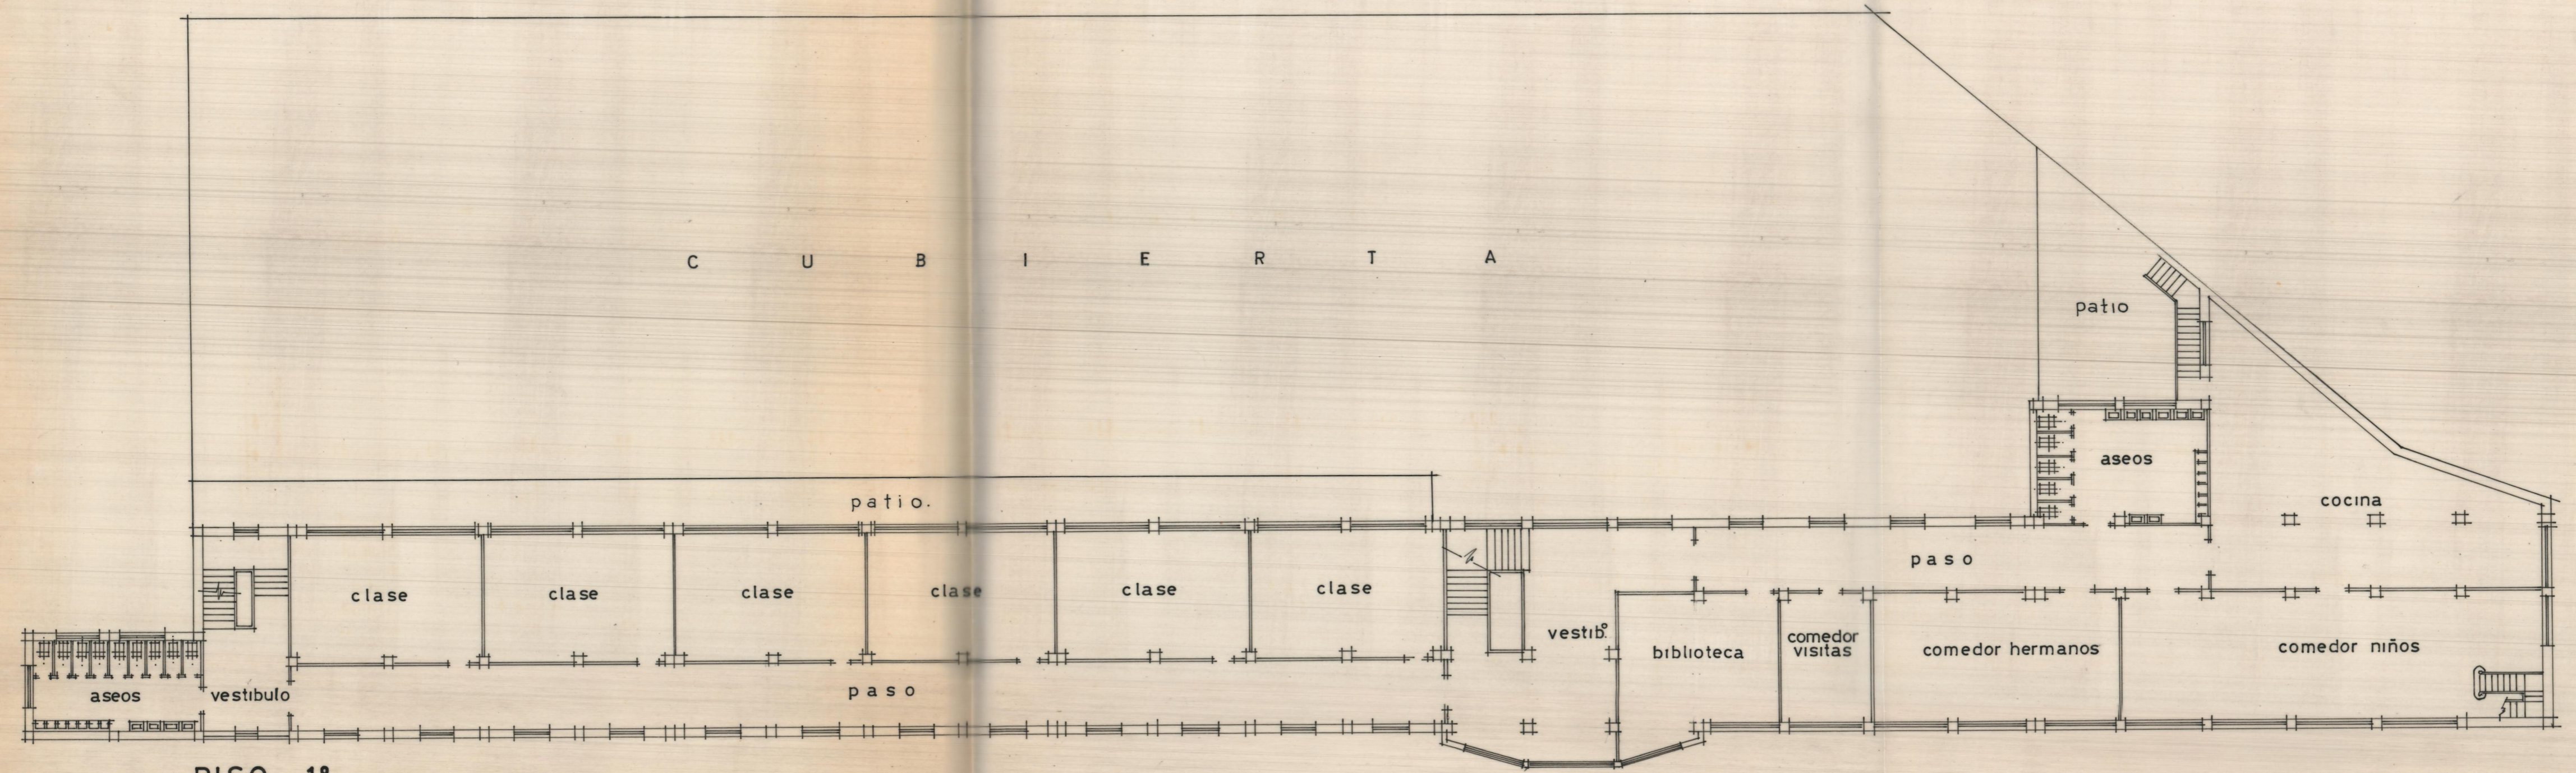

PISO - 1º