


Area m² — 900
 Surface m² — 54 m²
 Substr. m² — 18 m²
 Cocum m² — 6 m²
 Div m² — 3d² = 2comis 250x300x350
 Tot m² —

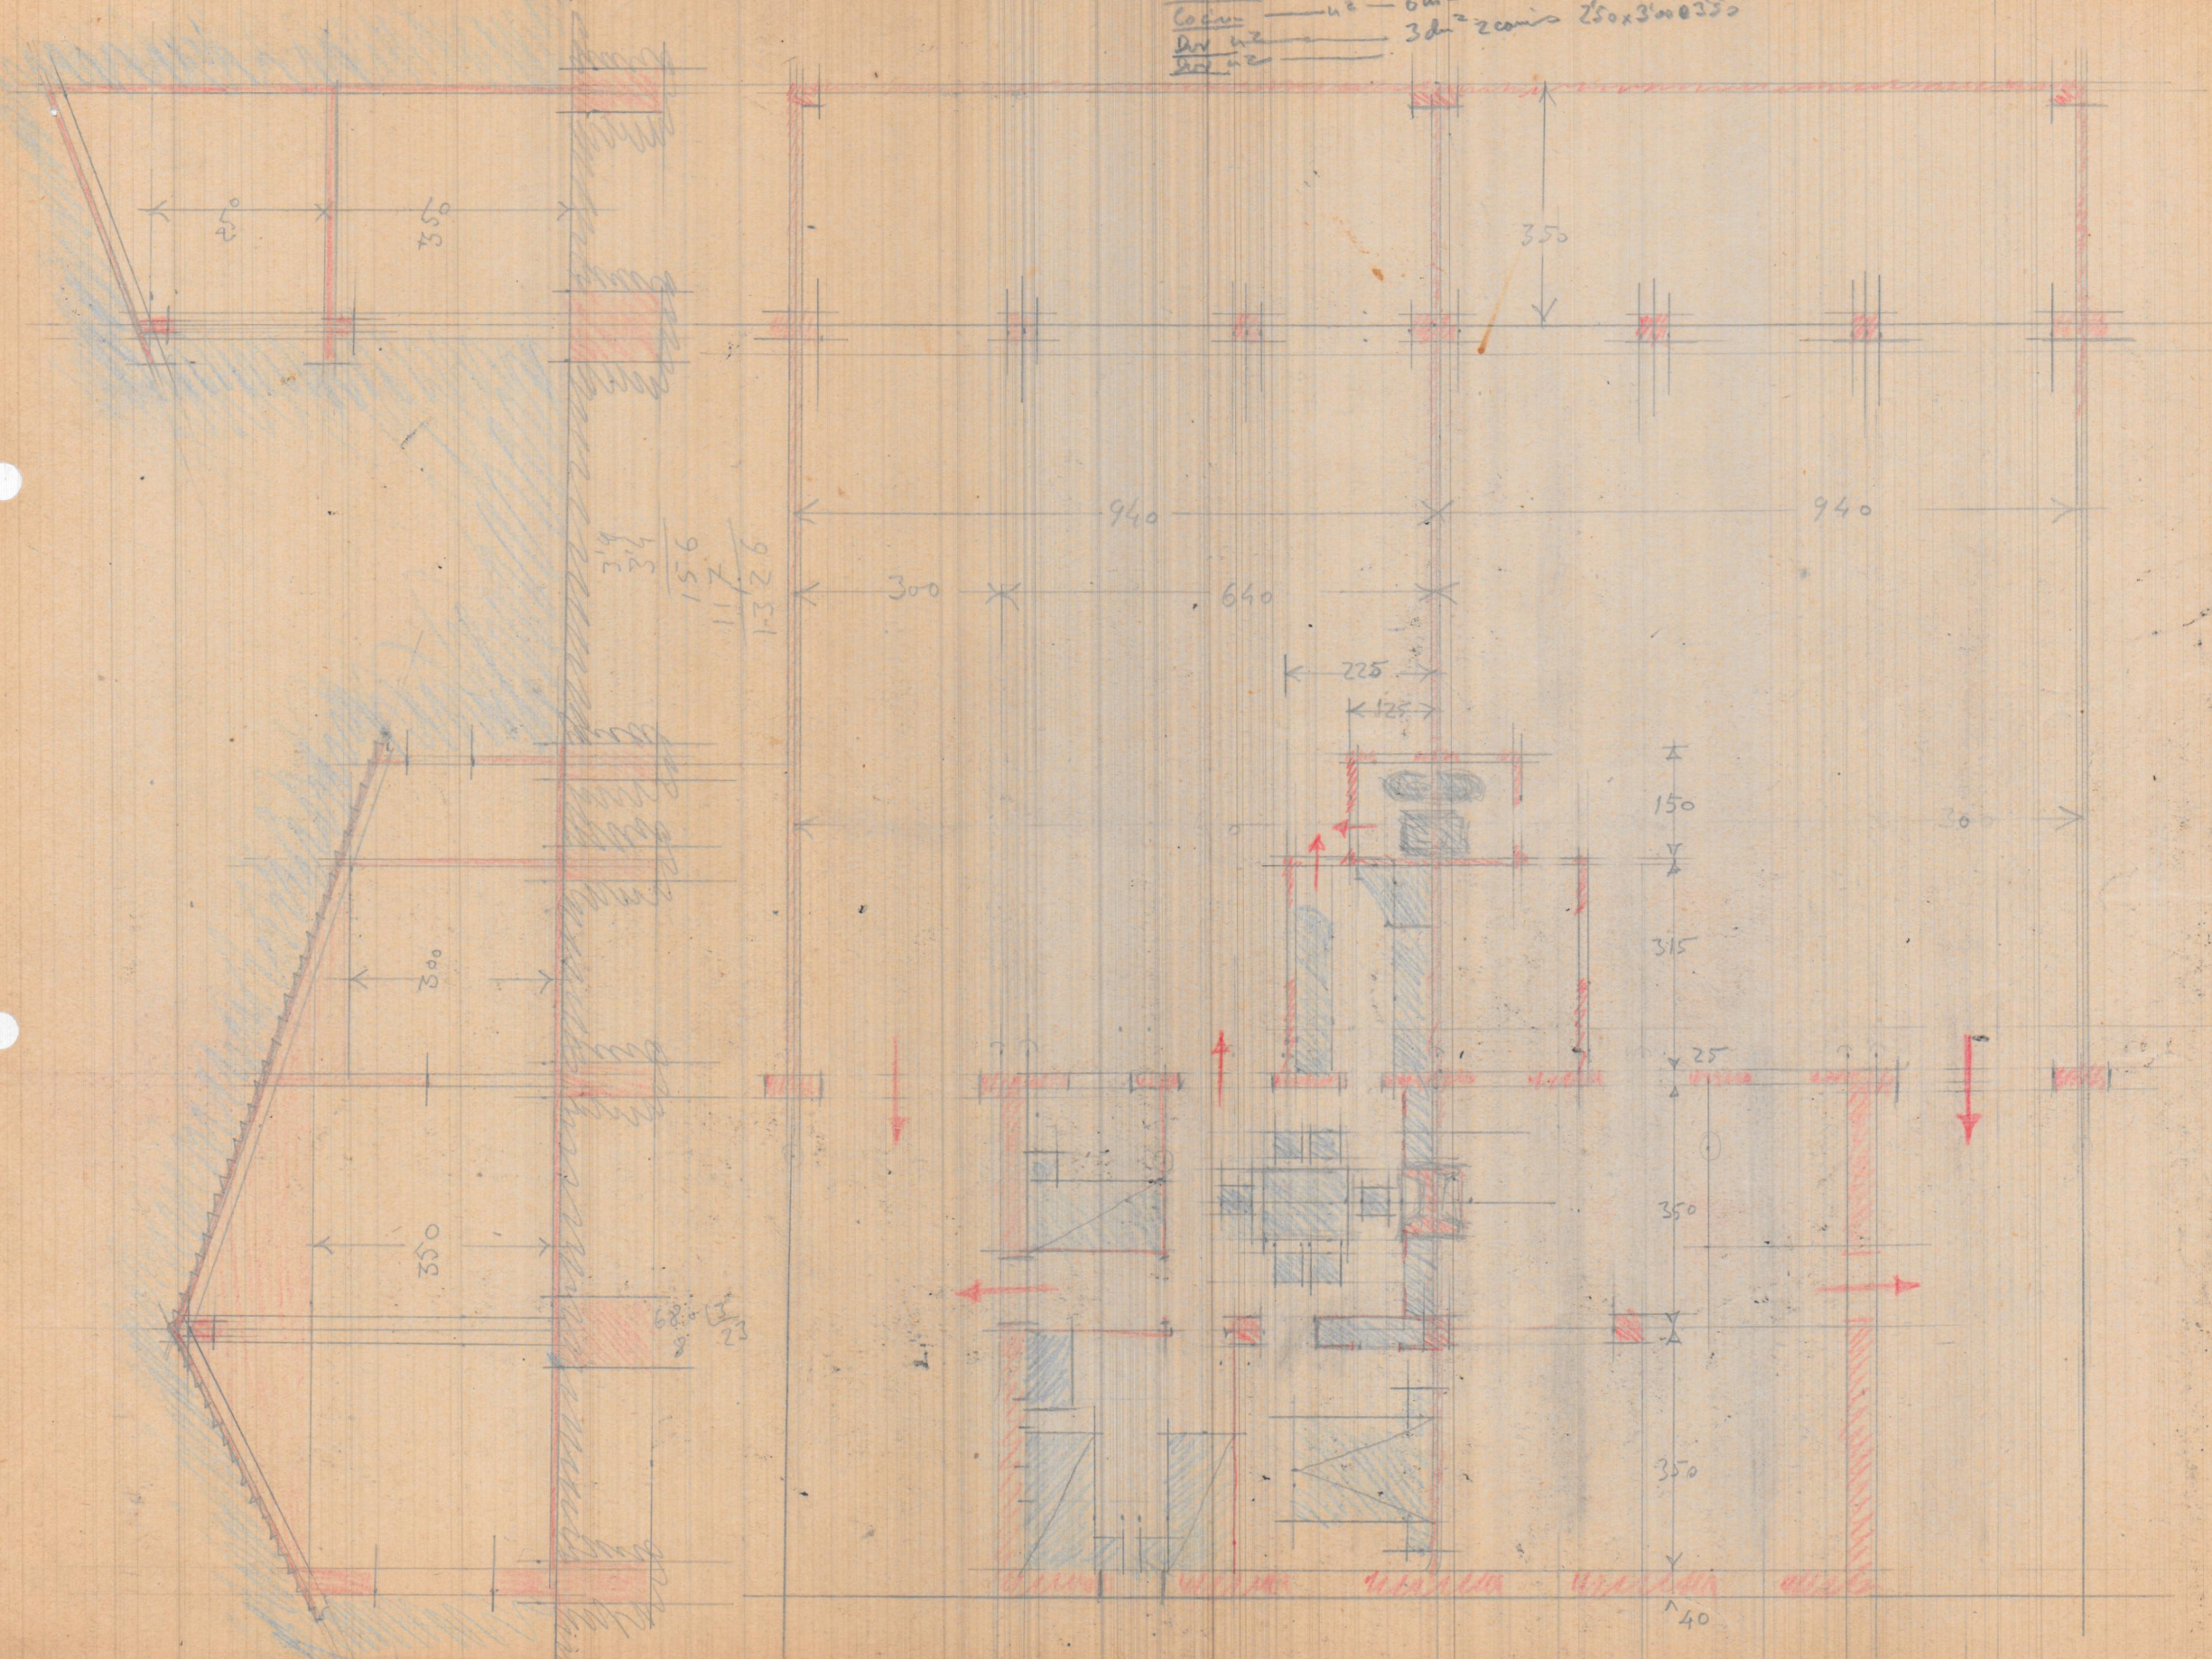

39
34
156
117
1326

680
23

150

315

25

350

350

40

5895
51

