



Plataea

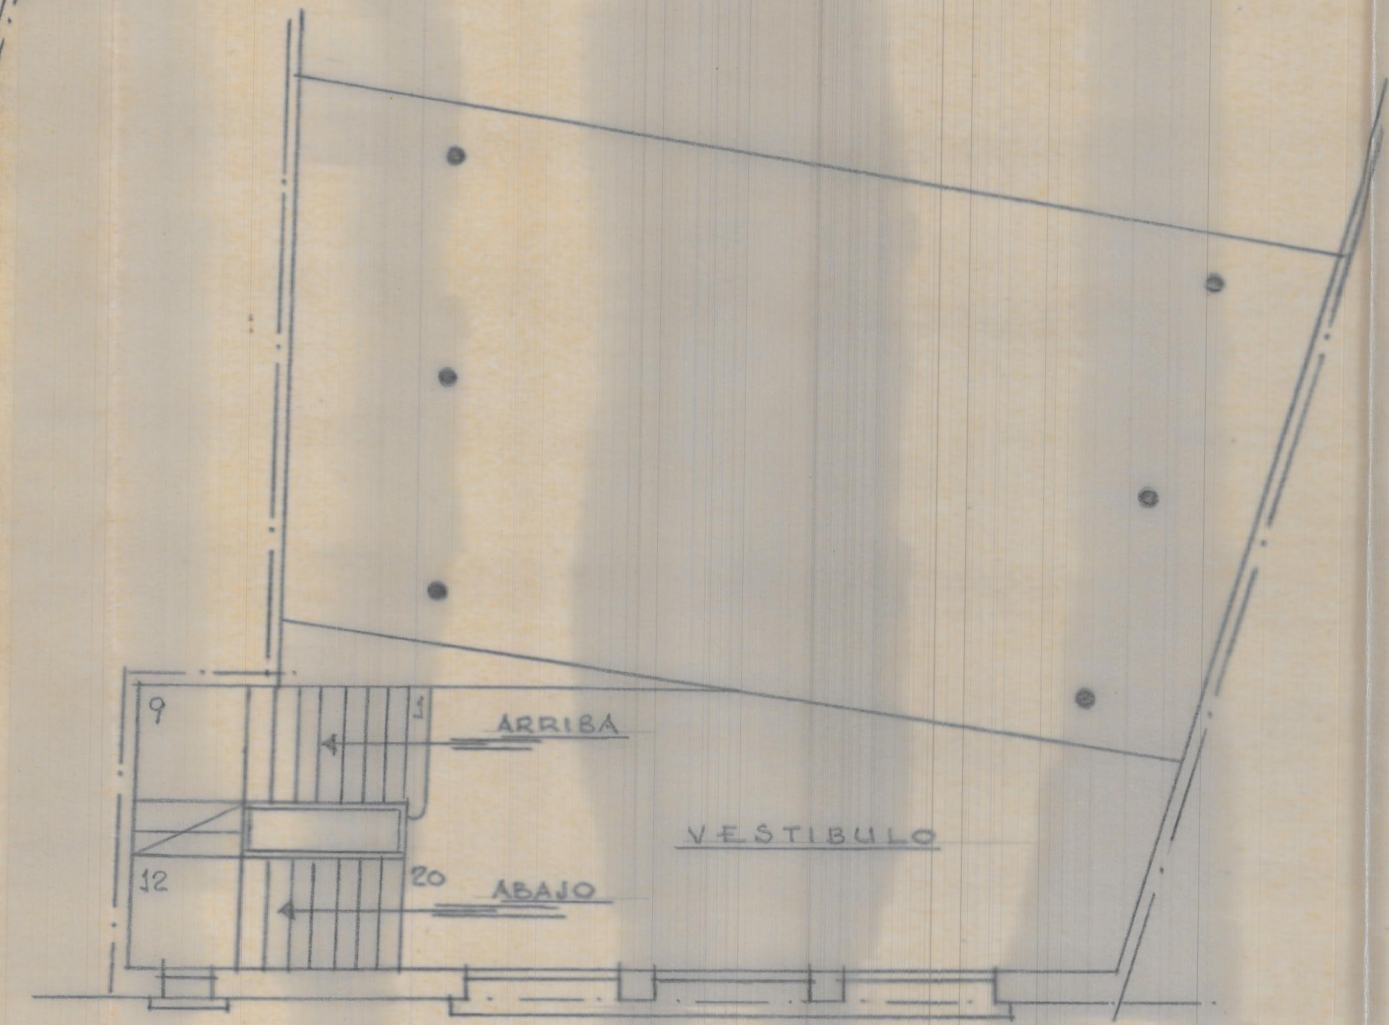

Vestibulo alto

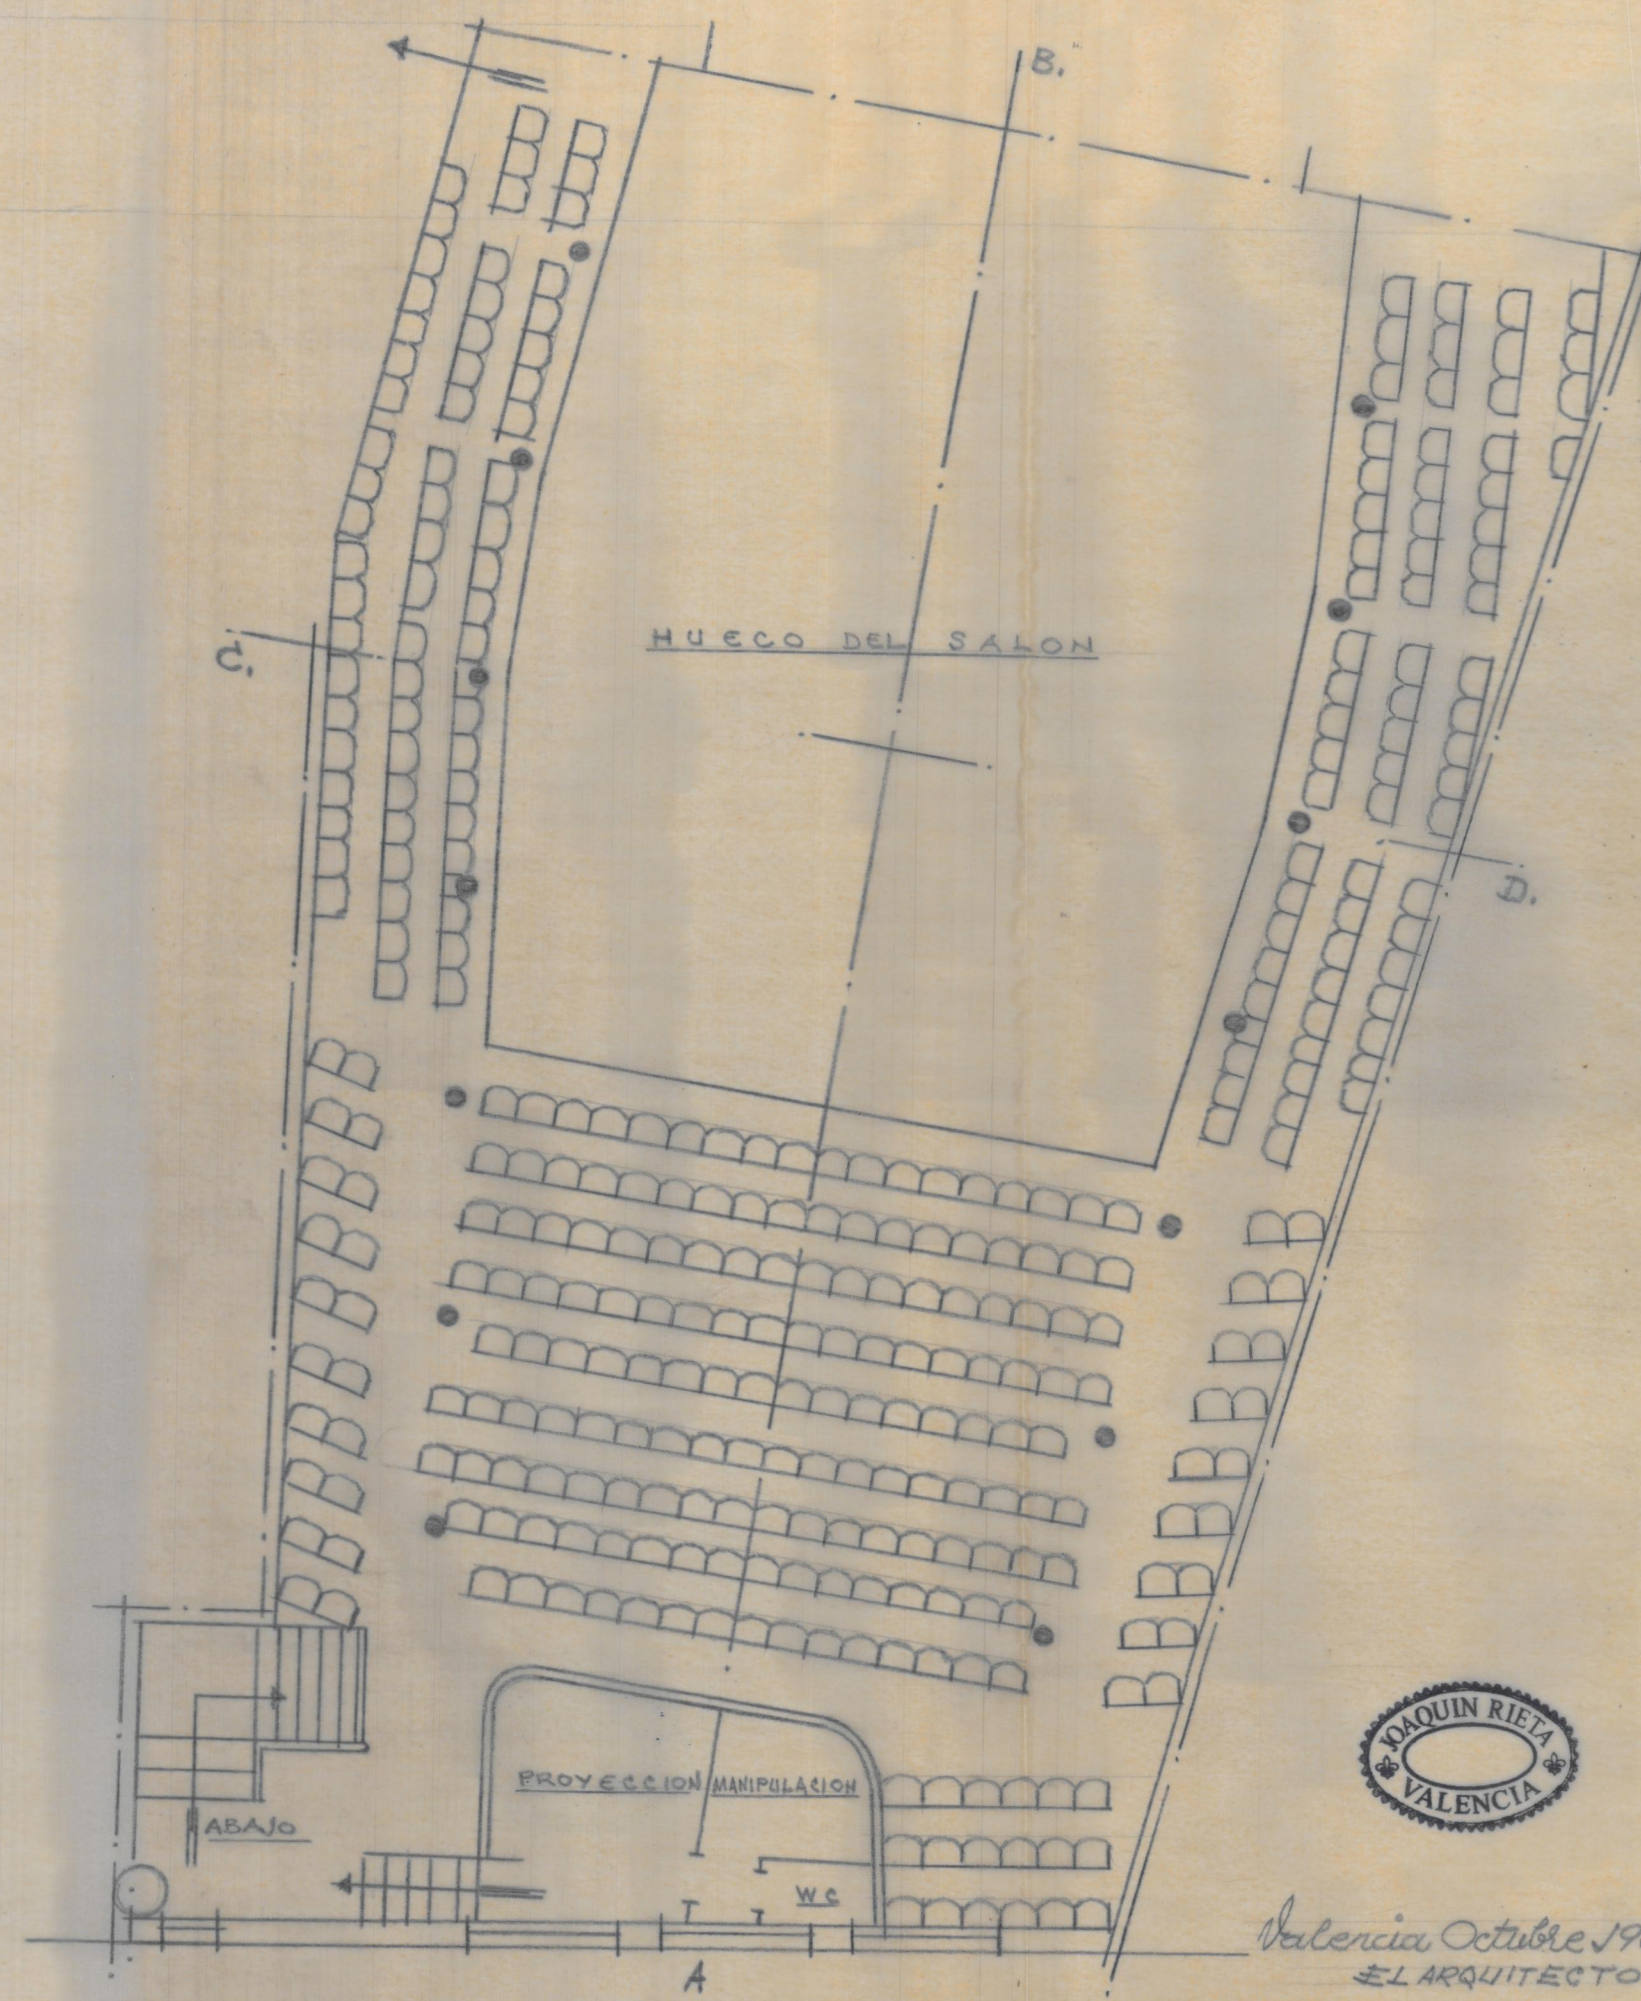


Planta alta



Valencia Octubre 1901
EL ARQUITECTO

PLATEA

PLANTA ALTA

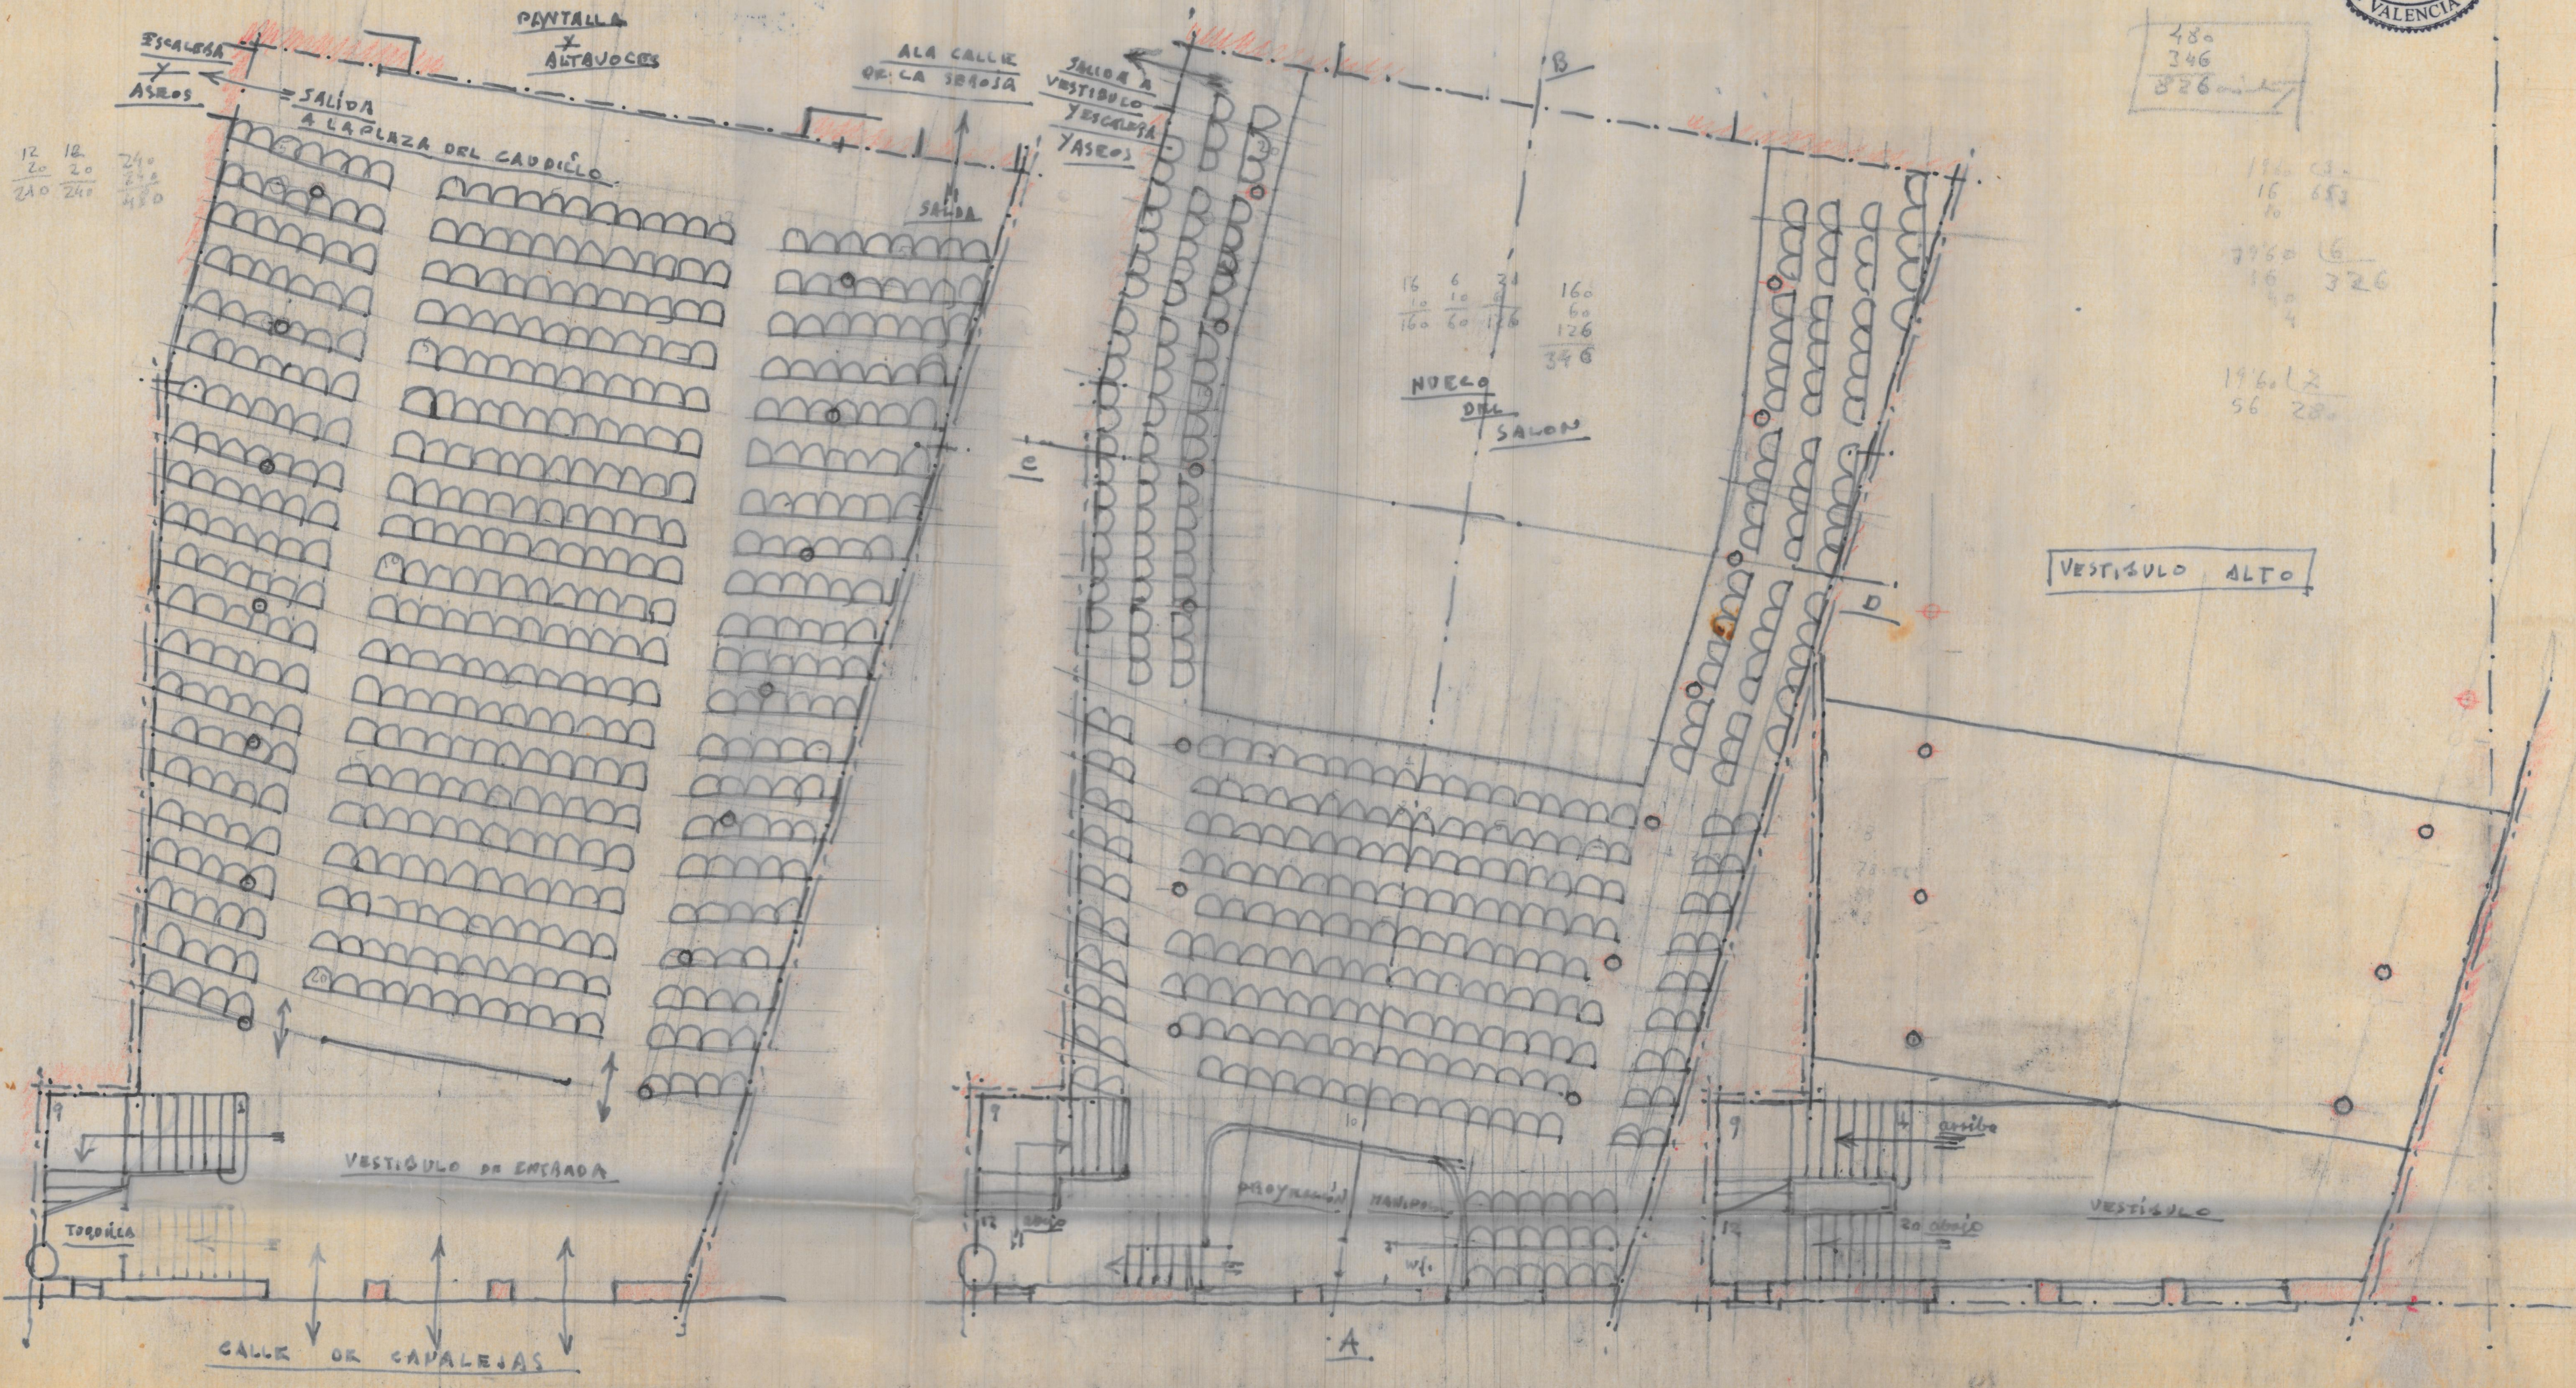

12 18
20 20
240 240

480
346
826

16 6 24 160
10 10 100 60
160 60 126 126
346

196 16
16 65
796 16
16 326
196 12
56 28

VESTIBULO ALTO

VESTIBULO DE ENTRADA

VESTIBULO

CALLE DE CAVALEJAS