


planta baja

SALARIN

ENERO-1951

Terraza

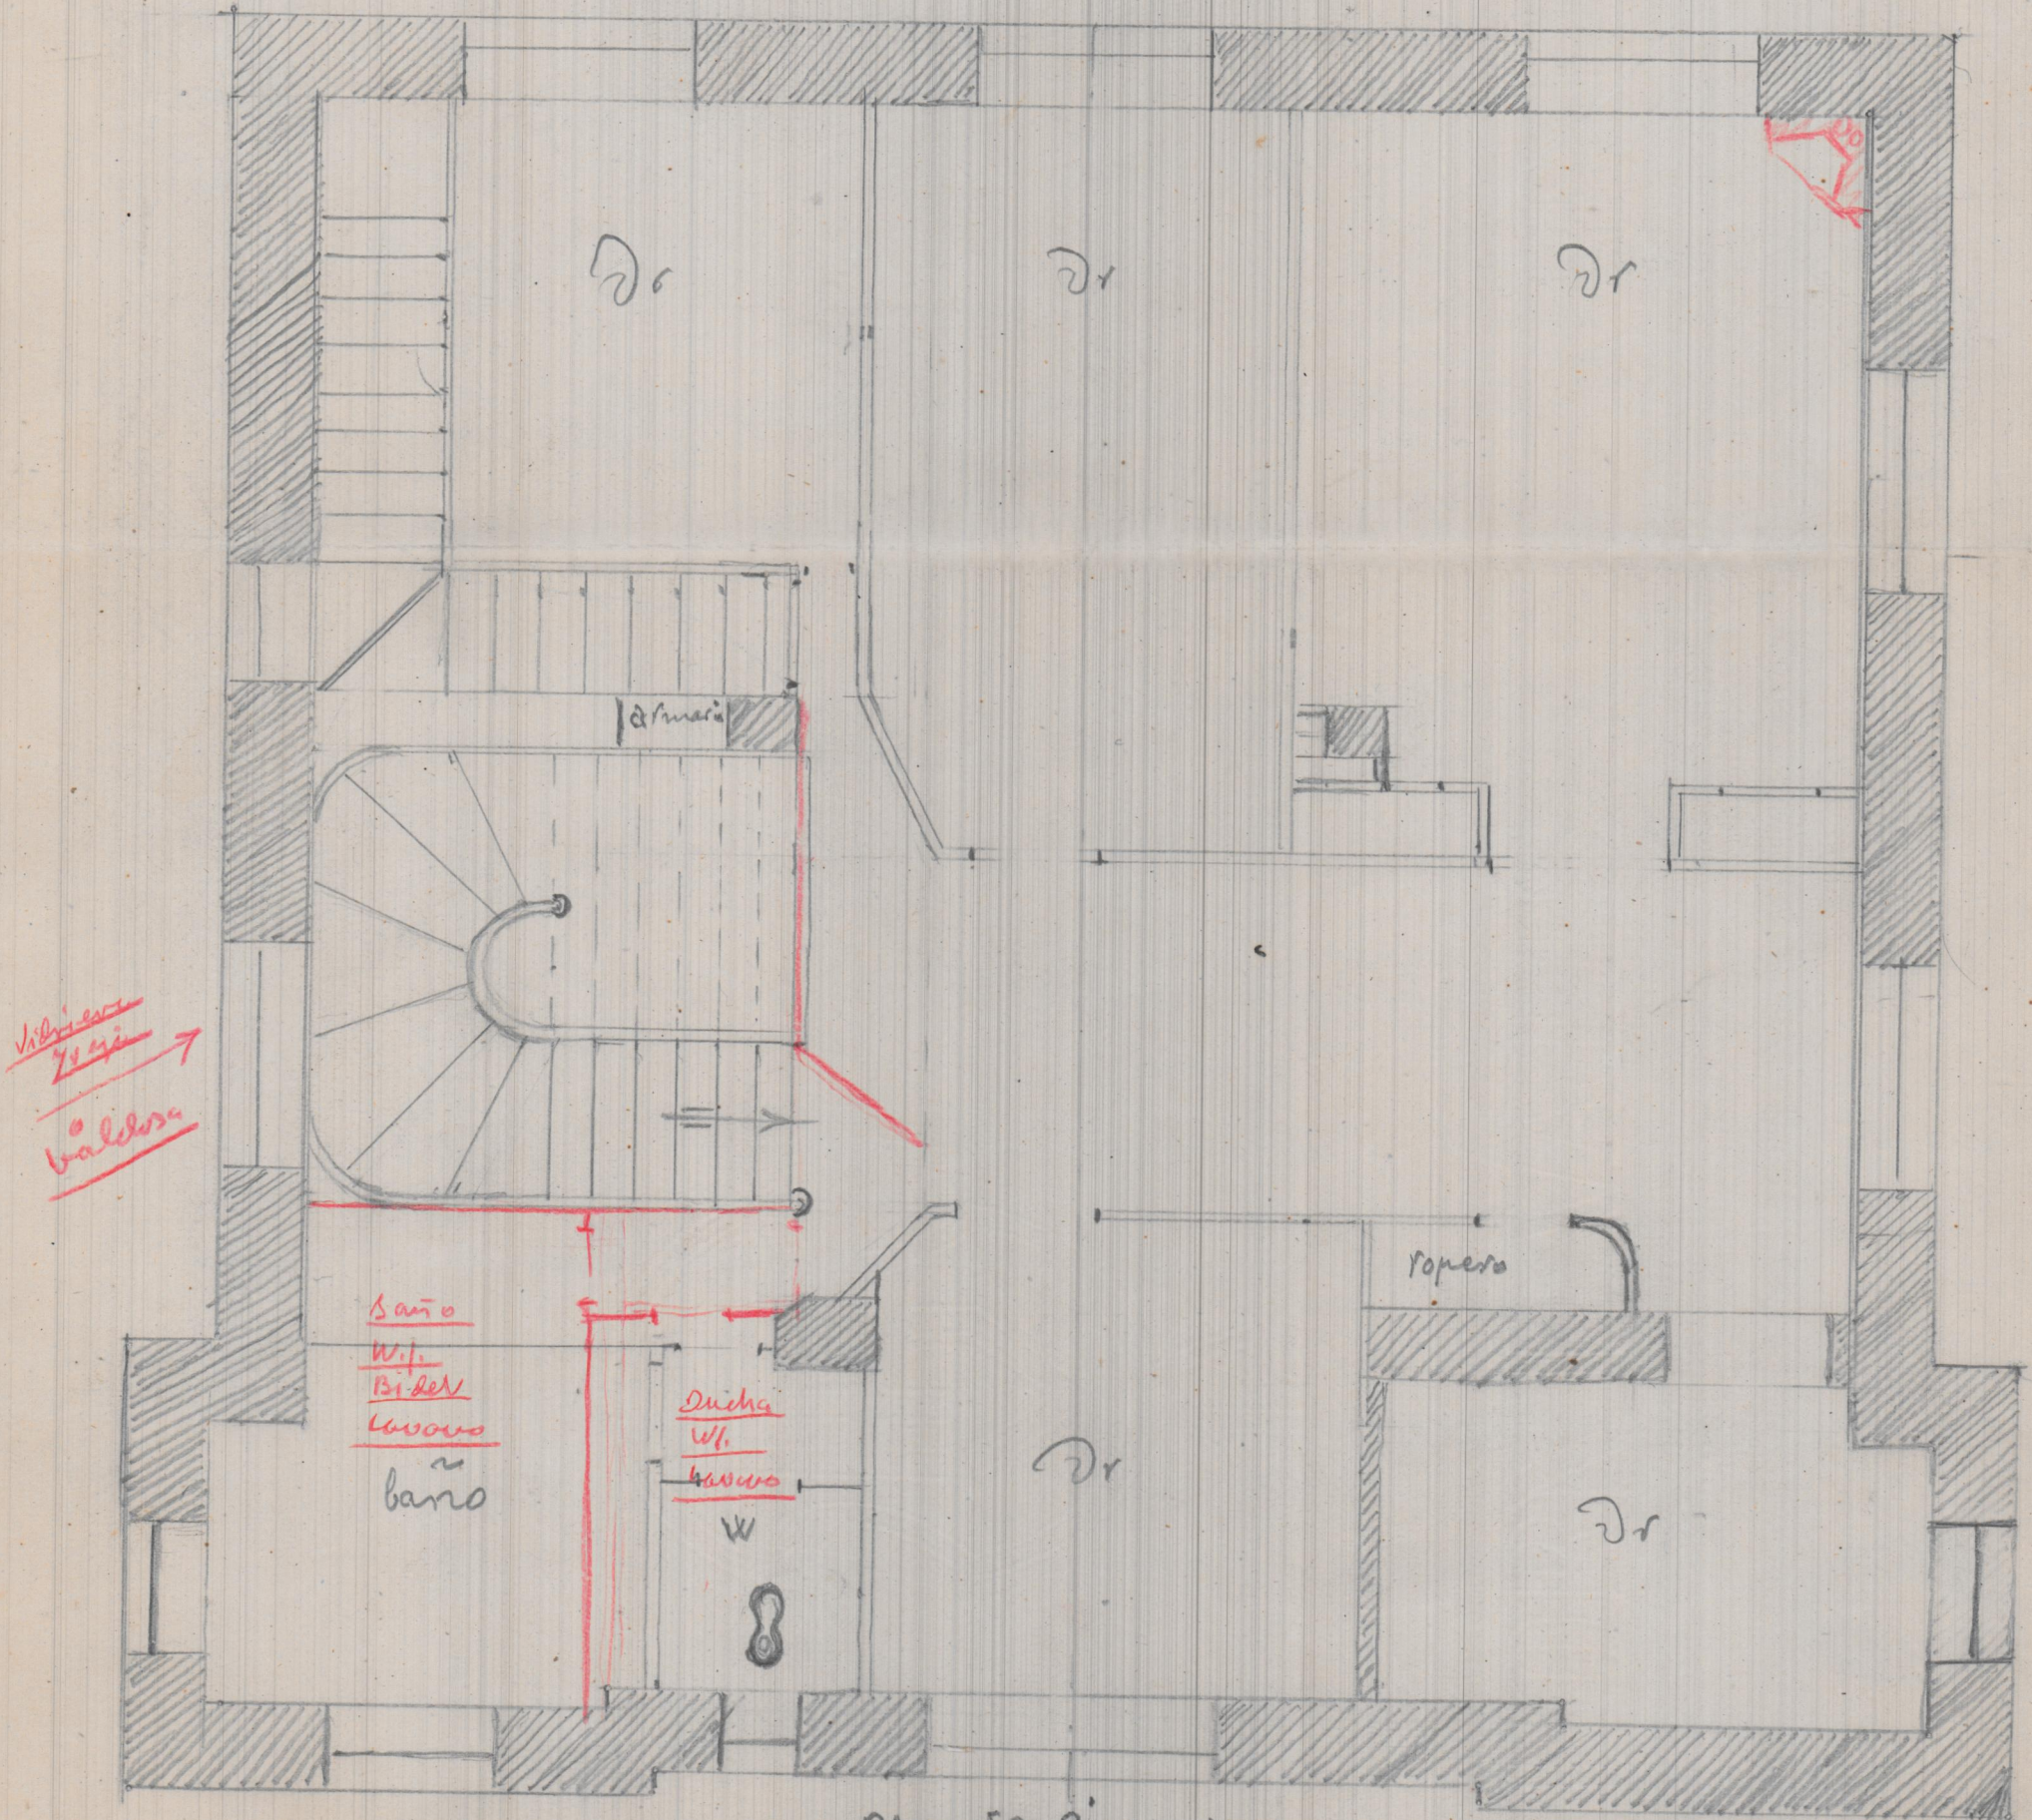

*Vibratori
74 cm
valdosa*

*Sano
W.P.
Bidet
lavabo
bano*

*Cuchina
W.P.
lavabo*

sofà

Pianta Piso alto