


16
17
18
19
20
21
22
23
24
25
26
27
28
29
30
31
32
33
34
35
36
37
38
39
40
41
42
43
44
45
46
47
48
49
50
51
52
53
54
55
56
57
58
59
60
61
62
63
64
65
66
67
68
69
70
71
72
73
74
75
76
77
78
79
80
81
82
83
84
85
86
87
88
89
90
91
92
93
94
95
96
97
98
99
100

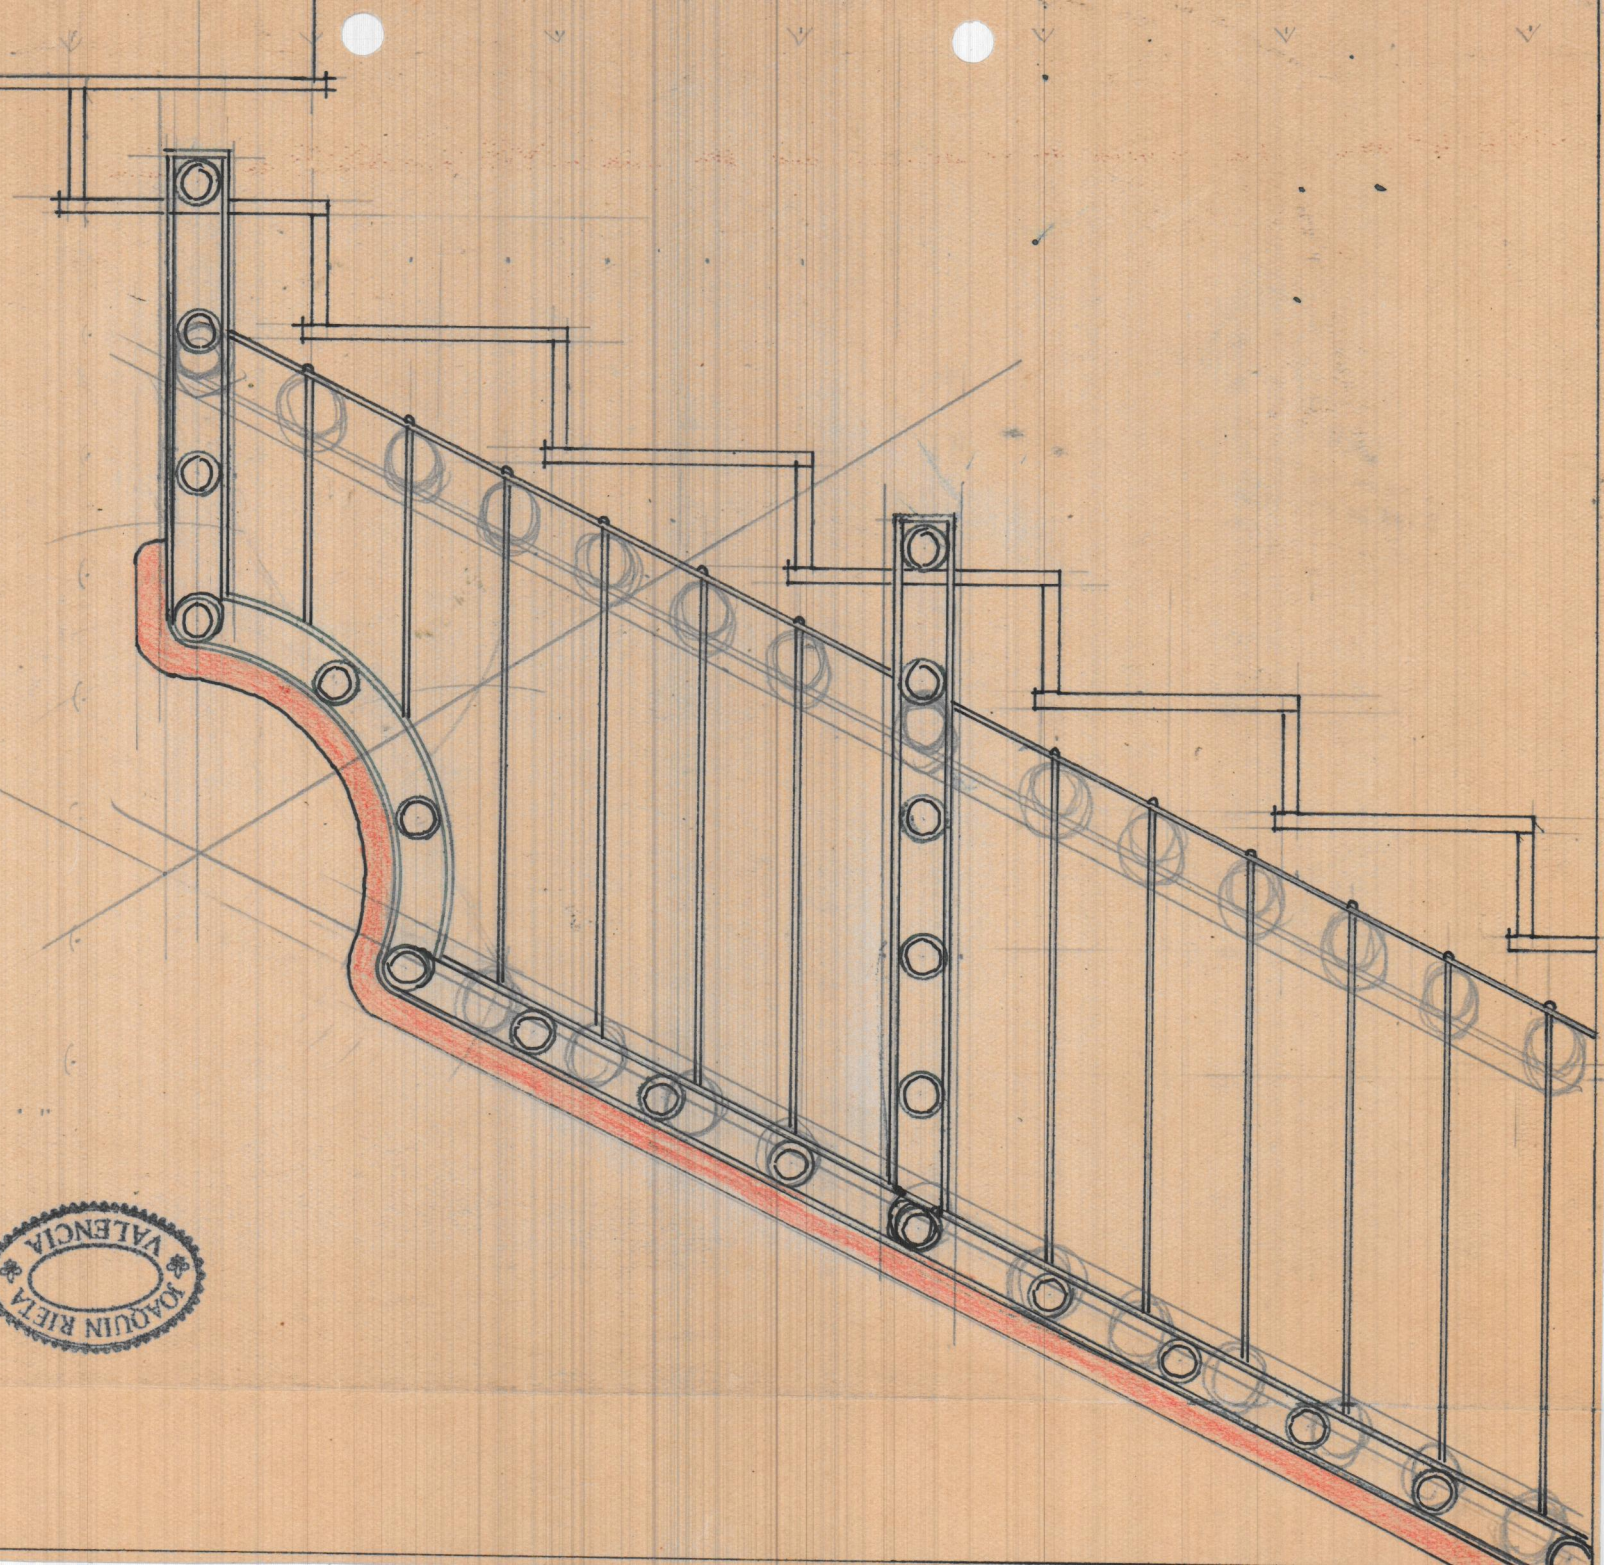




Peldanos - 16'3 x 32


Escalera edificio Sr. Martines
enaguera

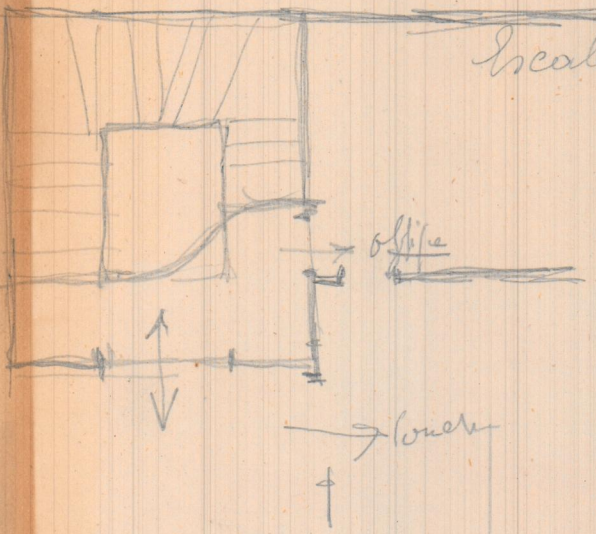

E 1/50

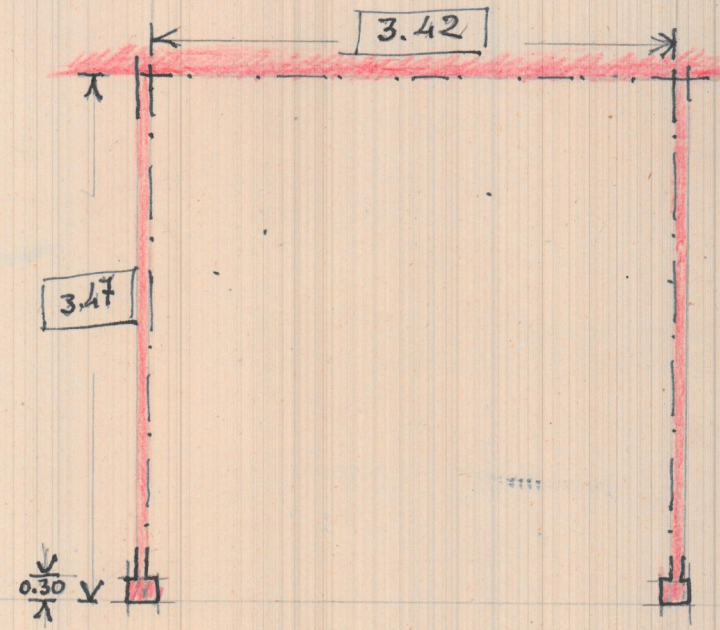

Altura - 3.26

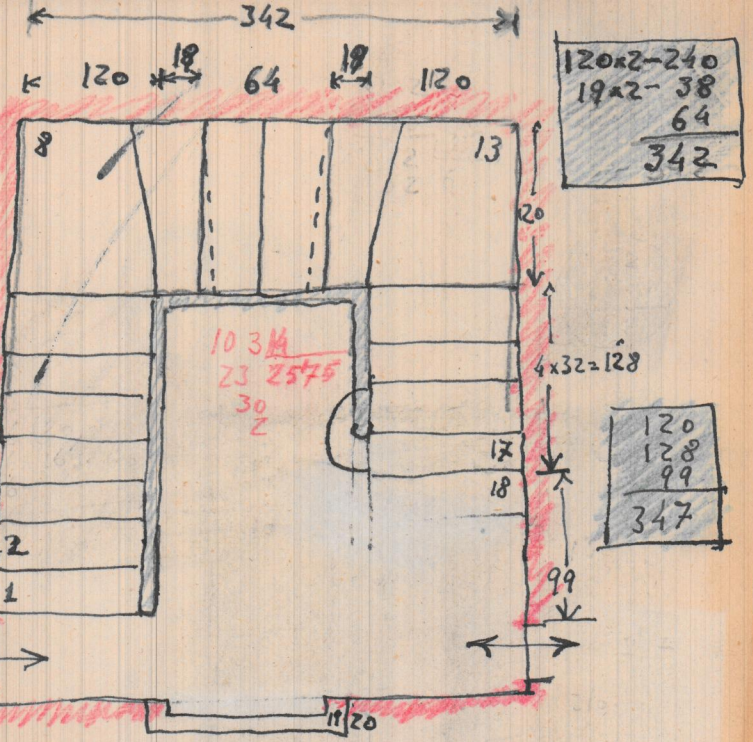

16'3 cm. altura
20 huecos
3'26 altura total

35
6
210
136
346

