


CAFE'
y
2-Viviendas

P
A
S
I
L
L
O

A
D
I
D
A
E
V
A

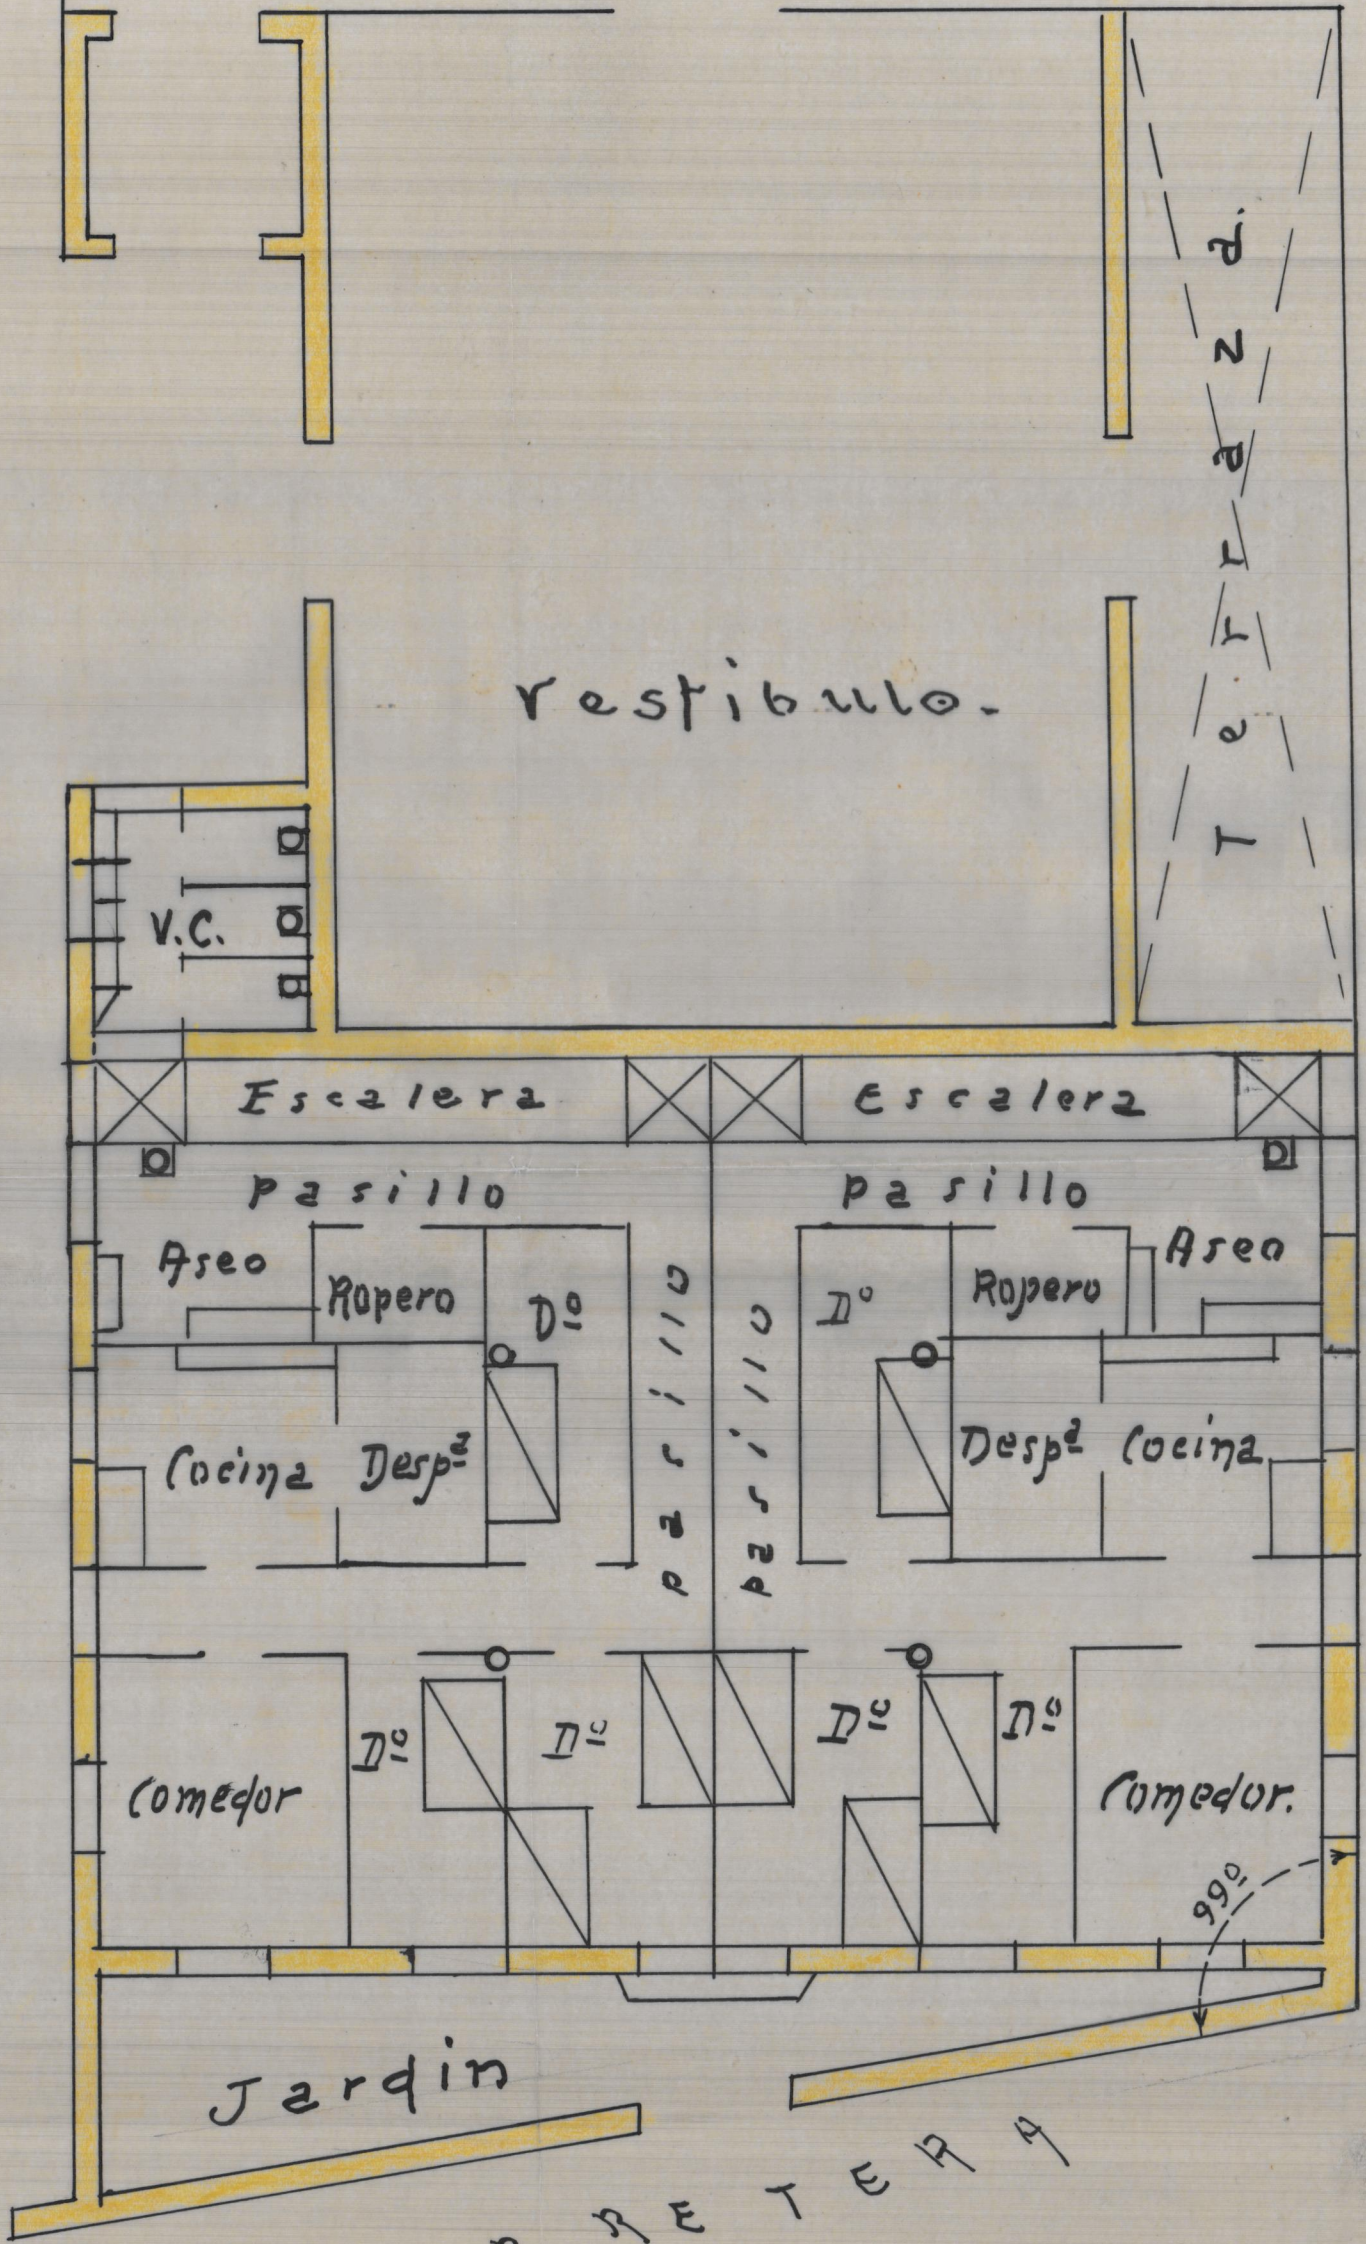

C A R P E T E R A

E=1:100.