


CAJAS - E. 1:100

~~18'01 x 4'23 = 73'89 m²~~

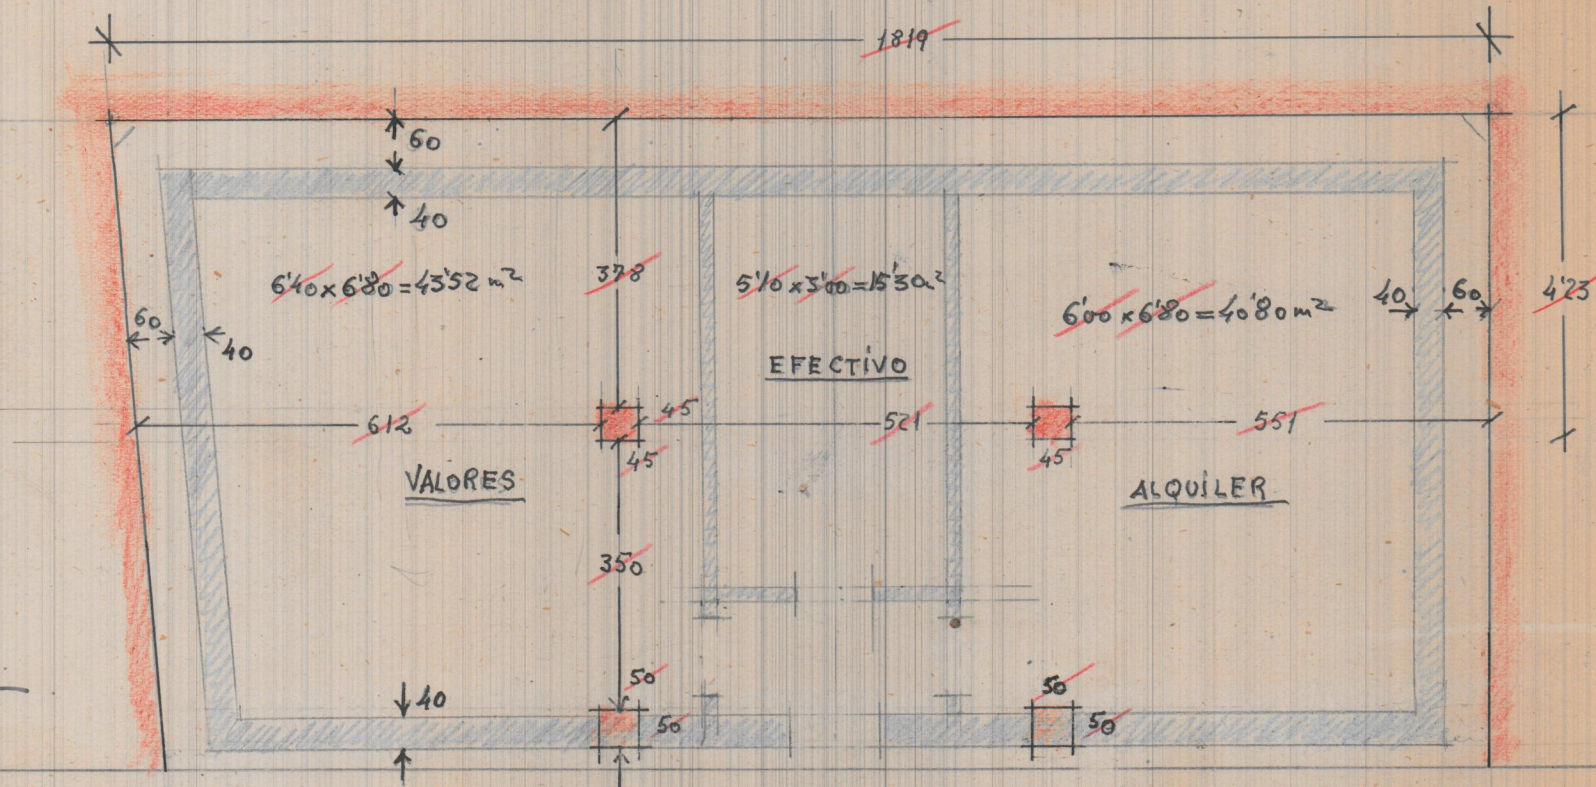

~~6'40 x 6'80 = 43'52 m²~~

~~5'10 x 3'00 = 15'30 m²~~

~~6'00 x 6'80 = 40'80 m²~~

VALORES

EFECTIVO

ALQUILER

~~18'19~~

~~4'23~~

~~6'12~~

~~5'21~~

~~5'51~~

~~3'78~~

~~3'50~~

60

40

60
40

40
60

40

50

50

50

50

3'96
5'96

CAJAS = Escala 1:100

