





Jr. Cebria

Escala 1:100


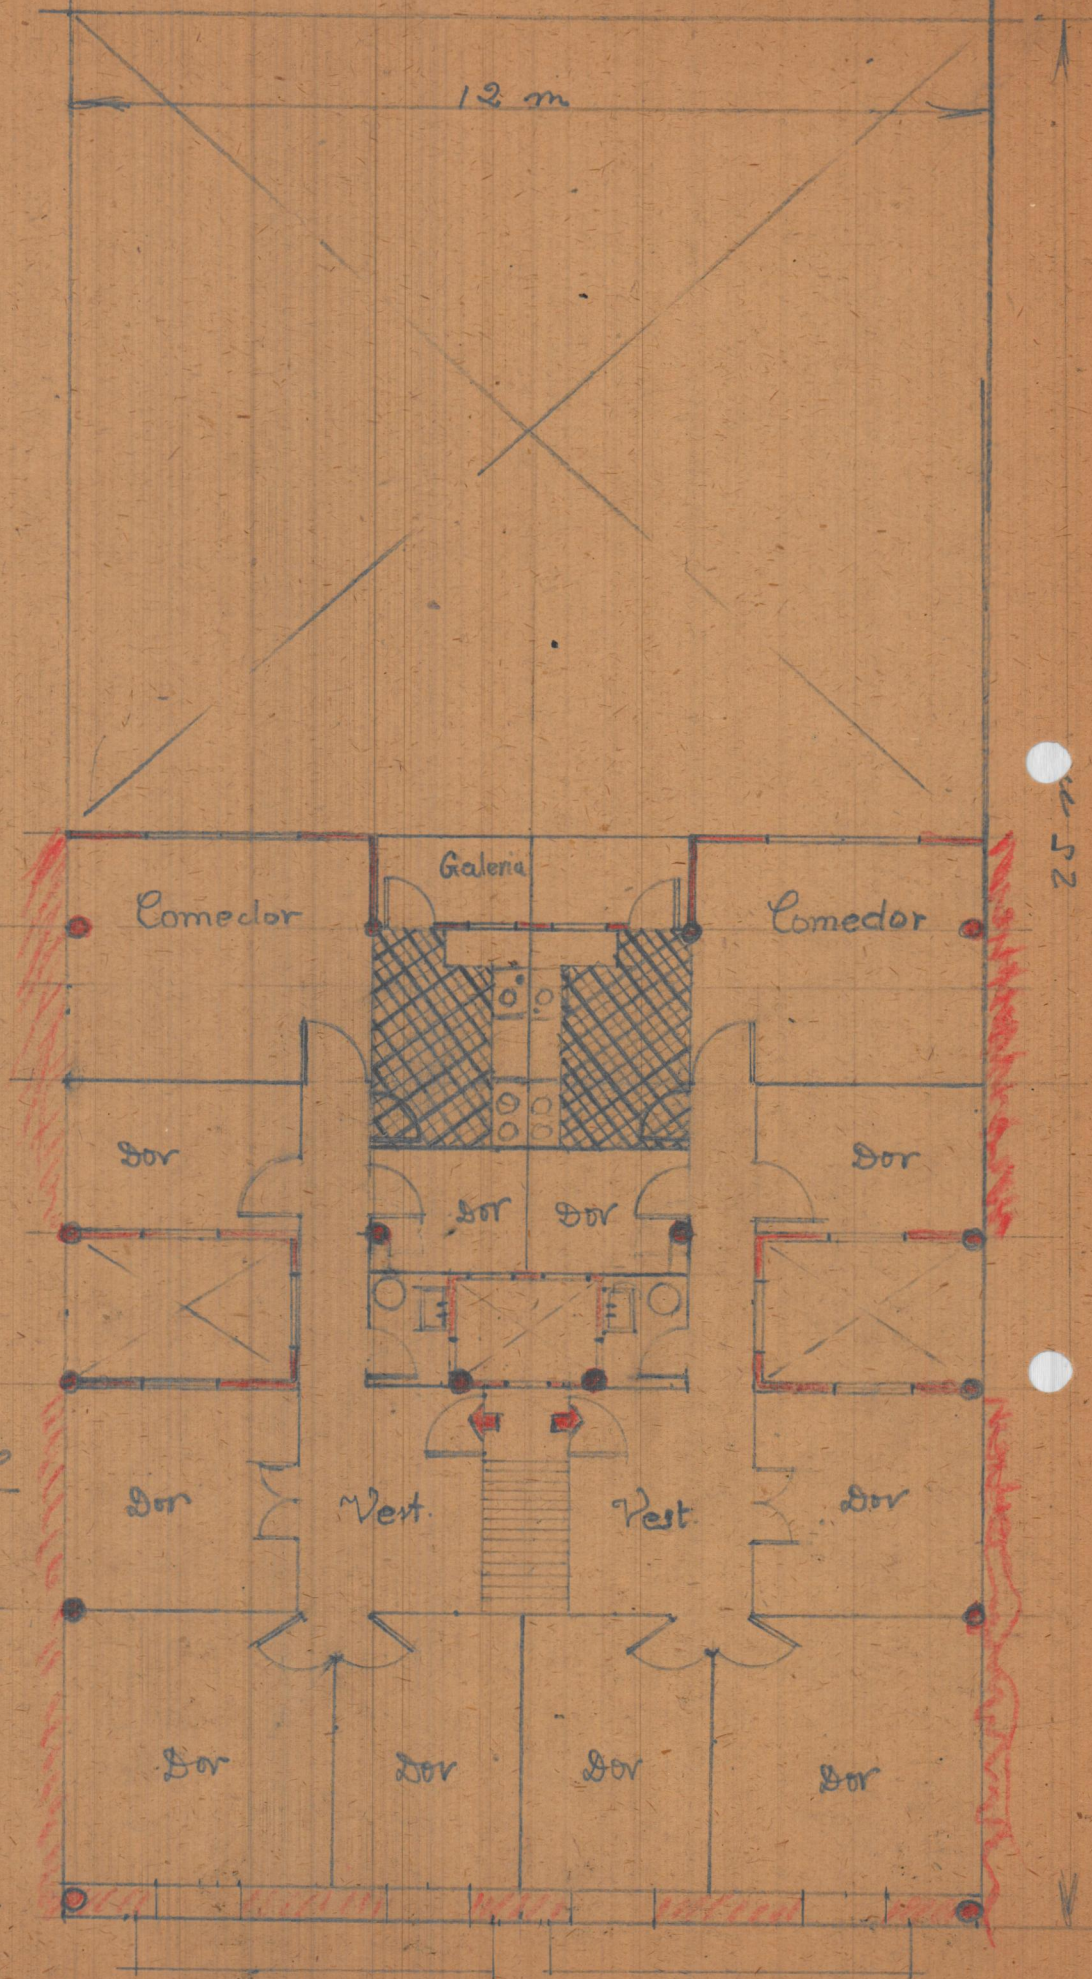


22

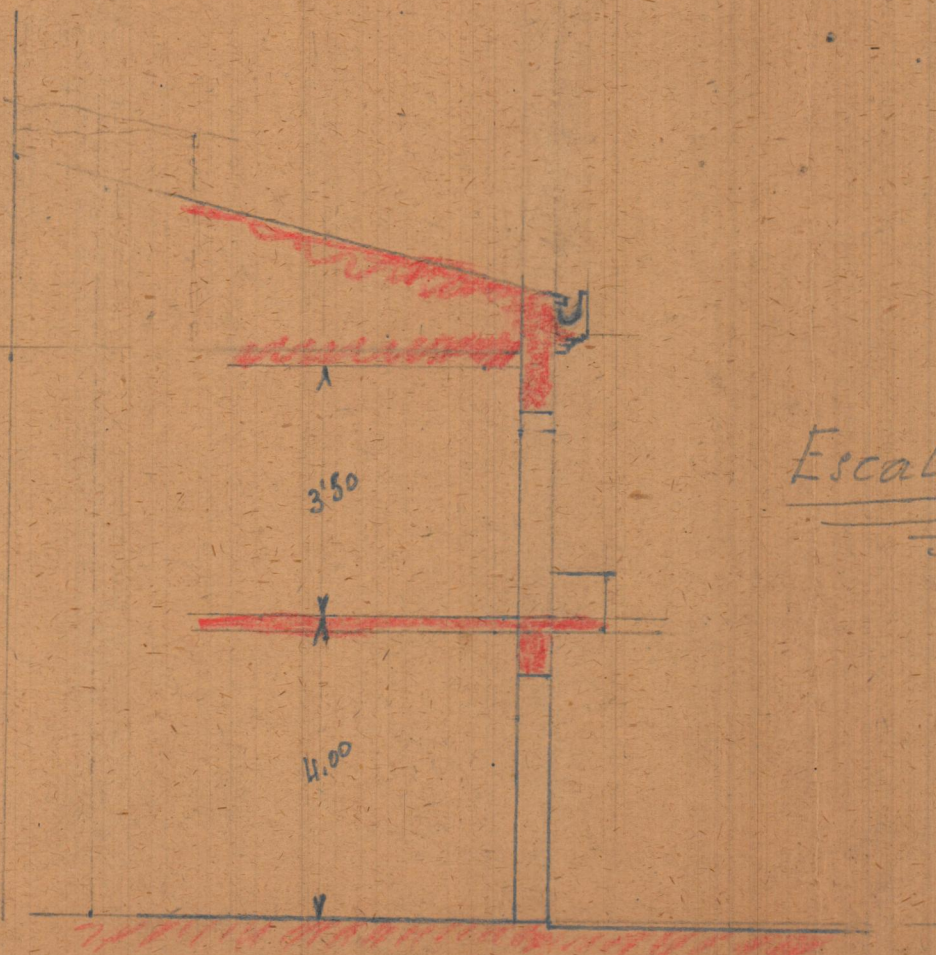

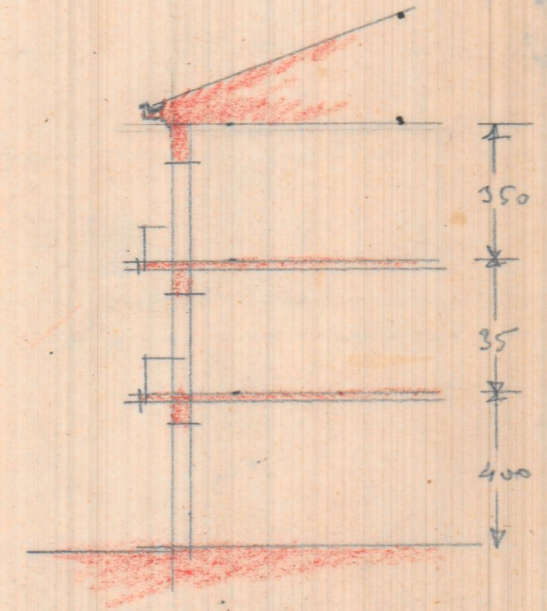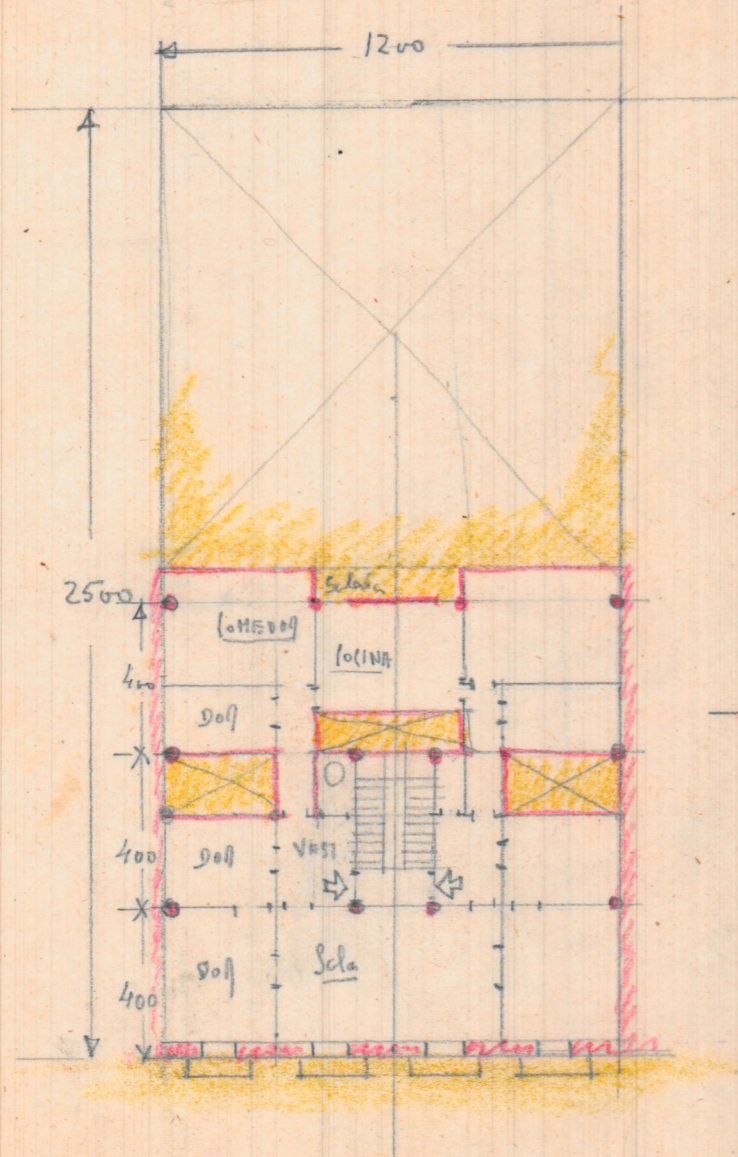

Albainit de Albalat

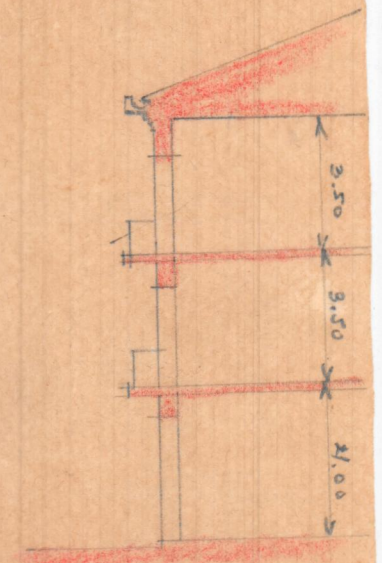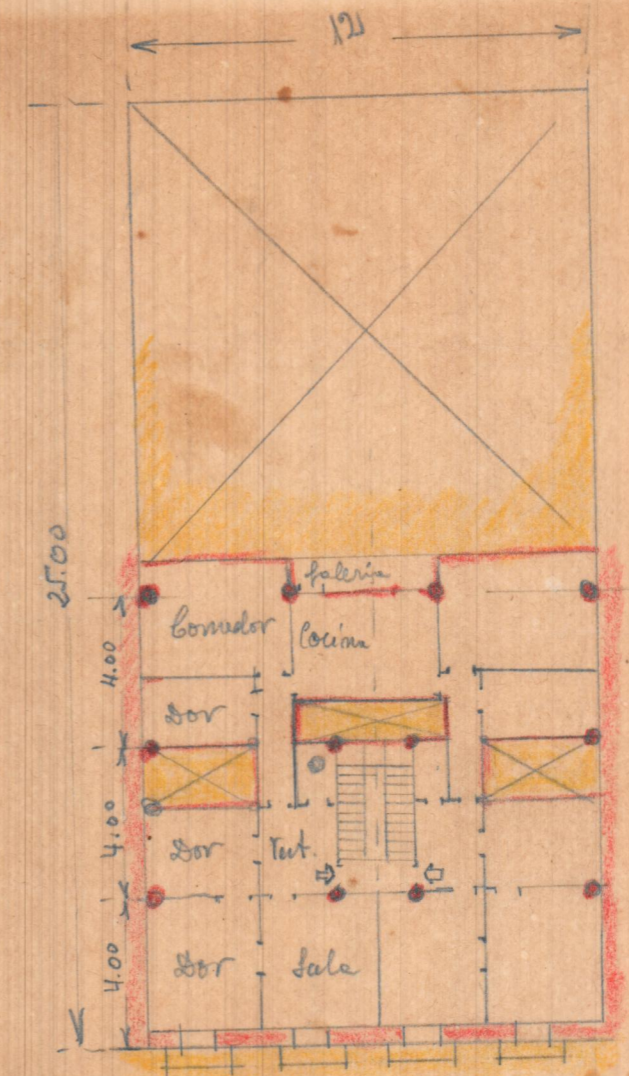

Seccion

Planta