


955
 20
 1910

CUBIERTA
Ancho = 9'50 m.
largo = 69 m.

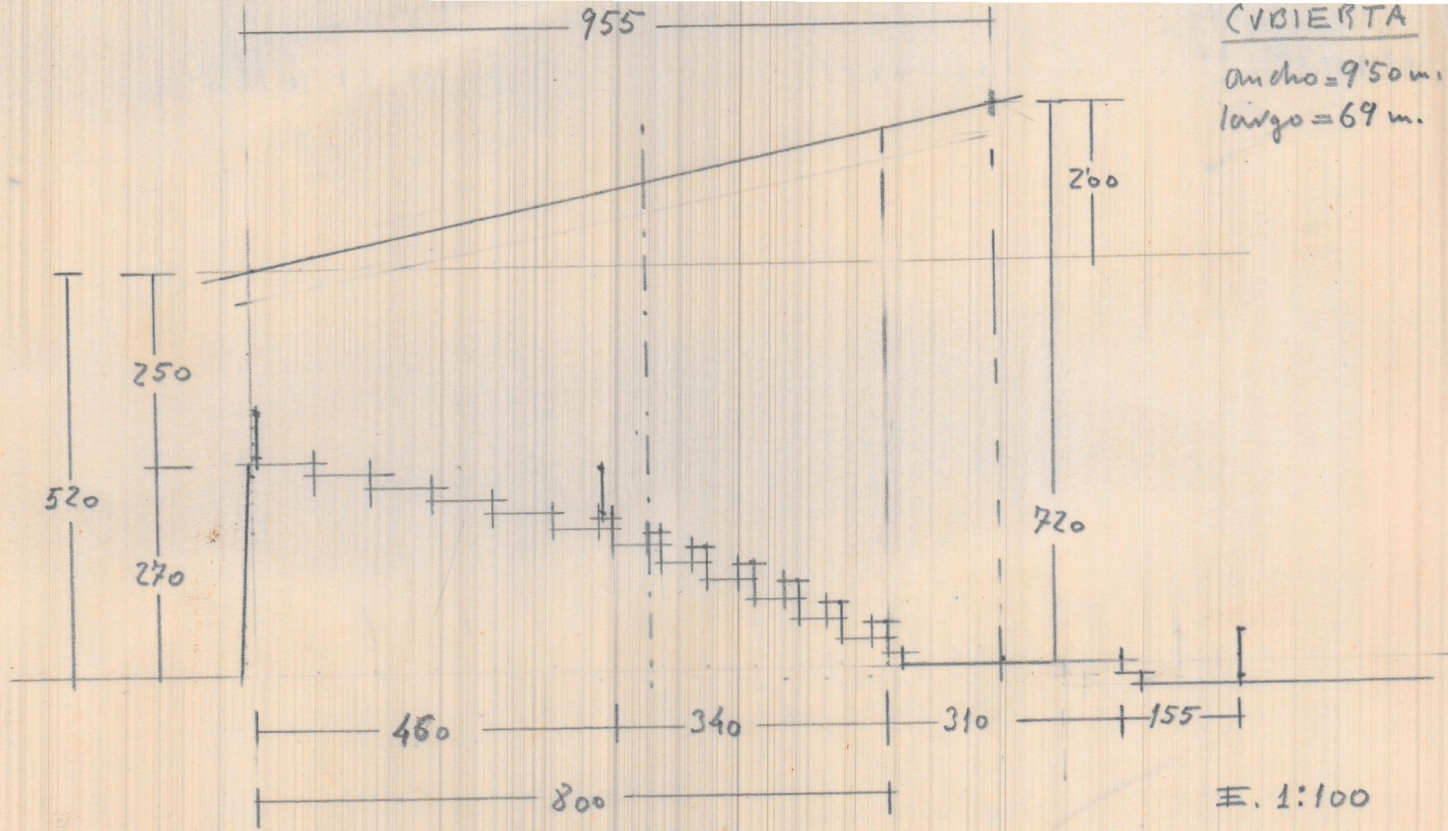

E. 1:100