


planta fiso E 18200

5 REFERRANDIS
FURNACE ROOM
PATERNA

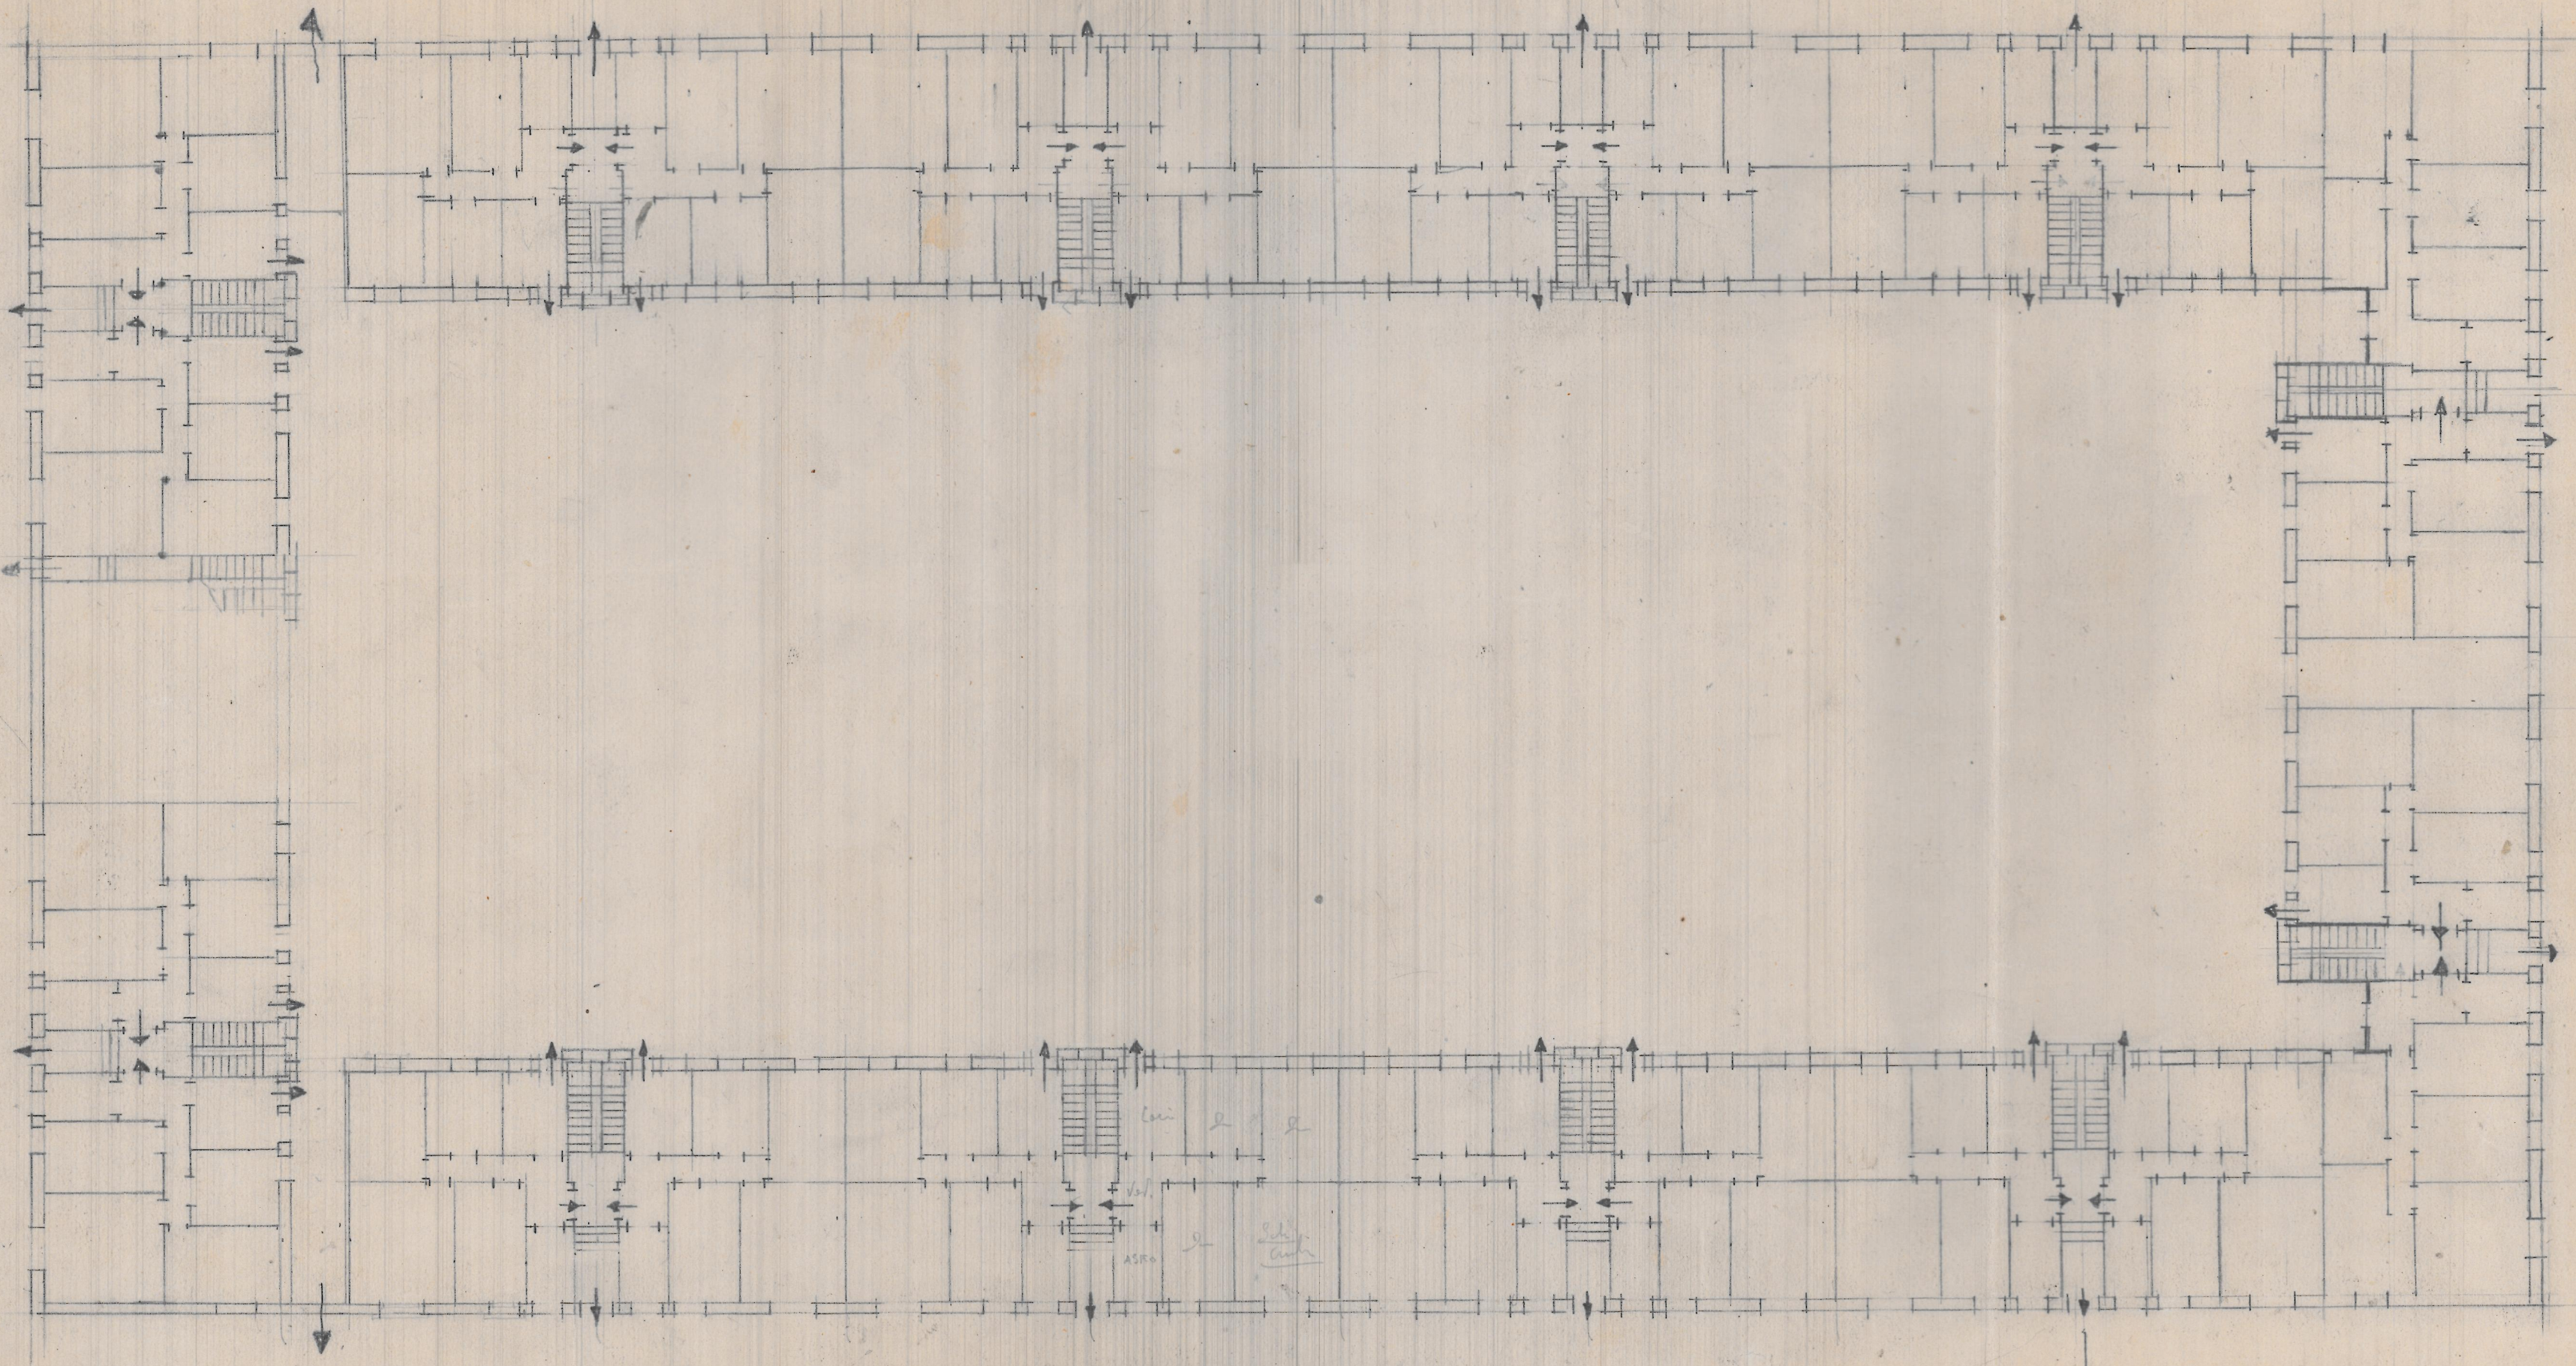

IB

A