


11.000

6.800

800



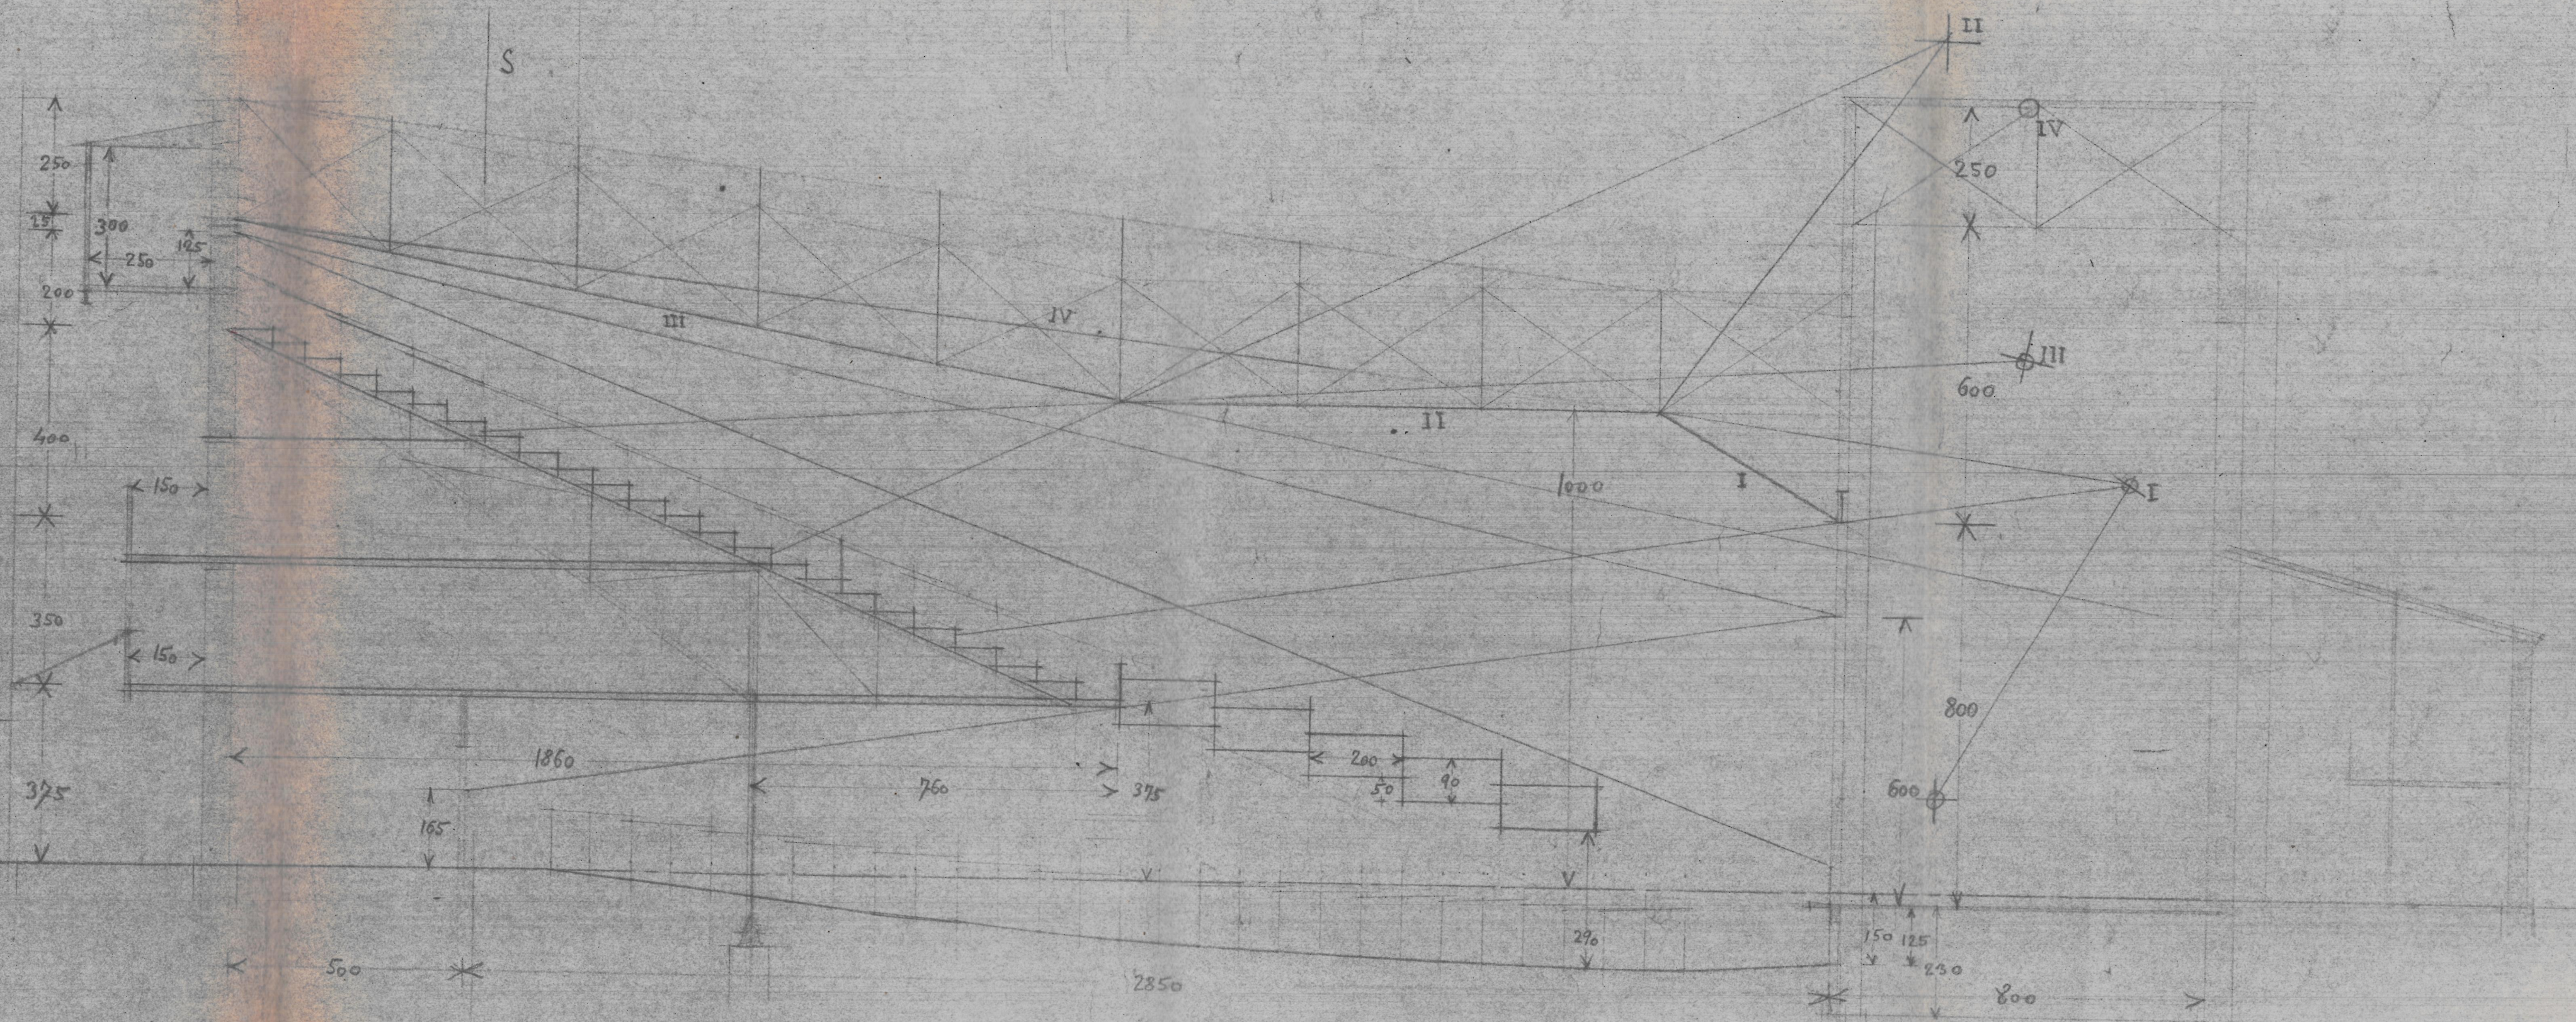

SECTION TRANSVERSAL  
1:100



